


FINAL SURVEY BY DATE
 SURVEYED BY DATE
 PLOTTED BY DATE
 NOTE BOOK NO.
 AREAS CHECKED

ORIGINAL SURVEY BY DATE
 SURVEYED BY DATE
 PLOTTED BY DATE
 NOTE BOOK NO.
 AREAS CHECKED


PLOT DATE = 04/05
 FILE NAME = 04/05
 PLOT SCALE = 1/4" = 10'
 USER NAME =

F.A.P. RTE.	SECTION	COUNTY	TOTAL SHEETS	SHEET NO.
353	(12&13)WRS-4	WILL	608	540
STA. 500+00.00 TO STA. 501+65.00		ILLINOIS FED. AID PROJECT		

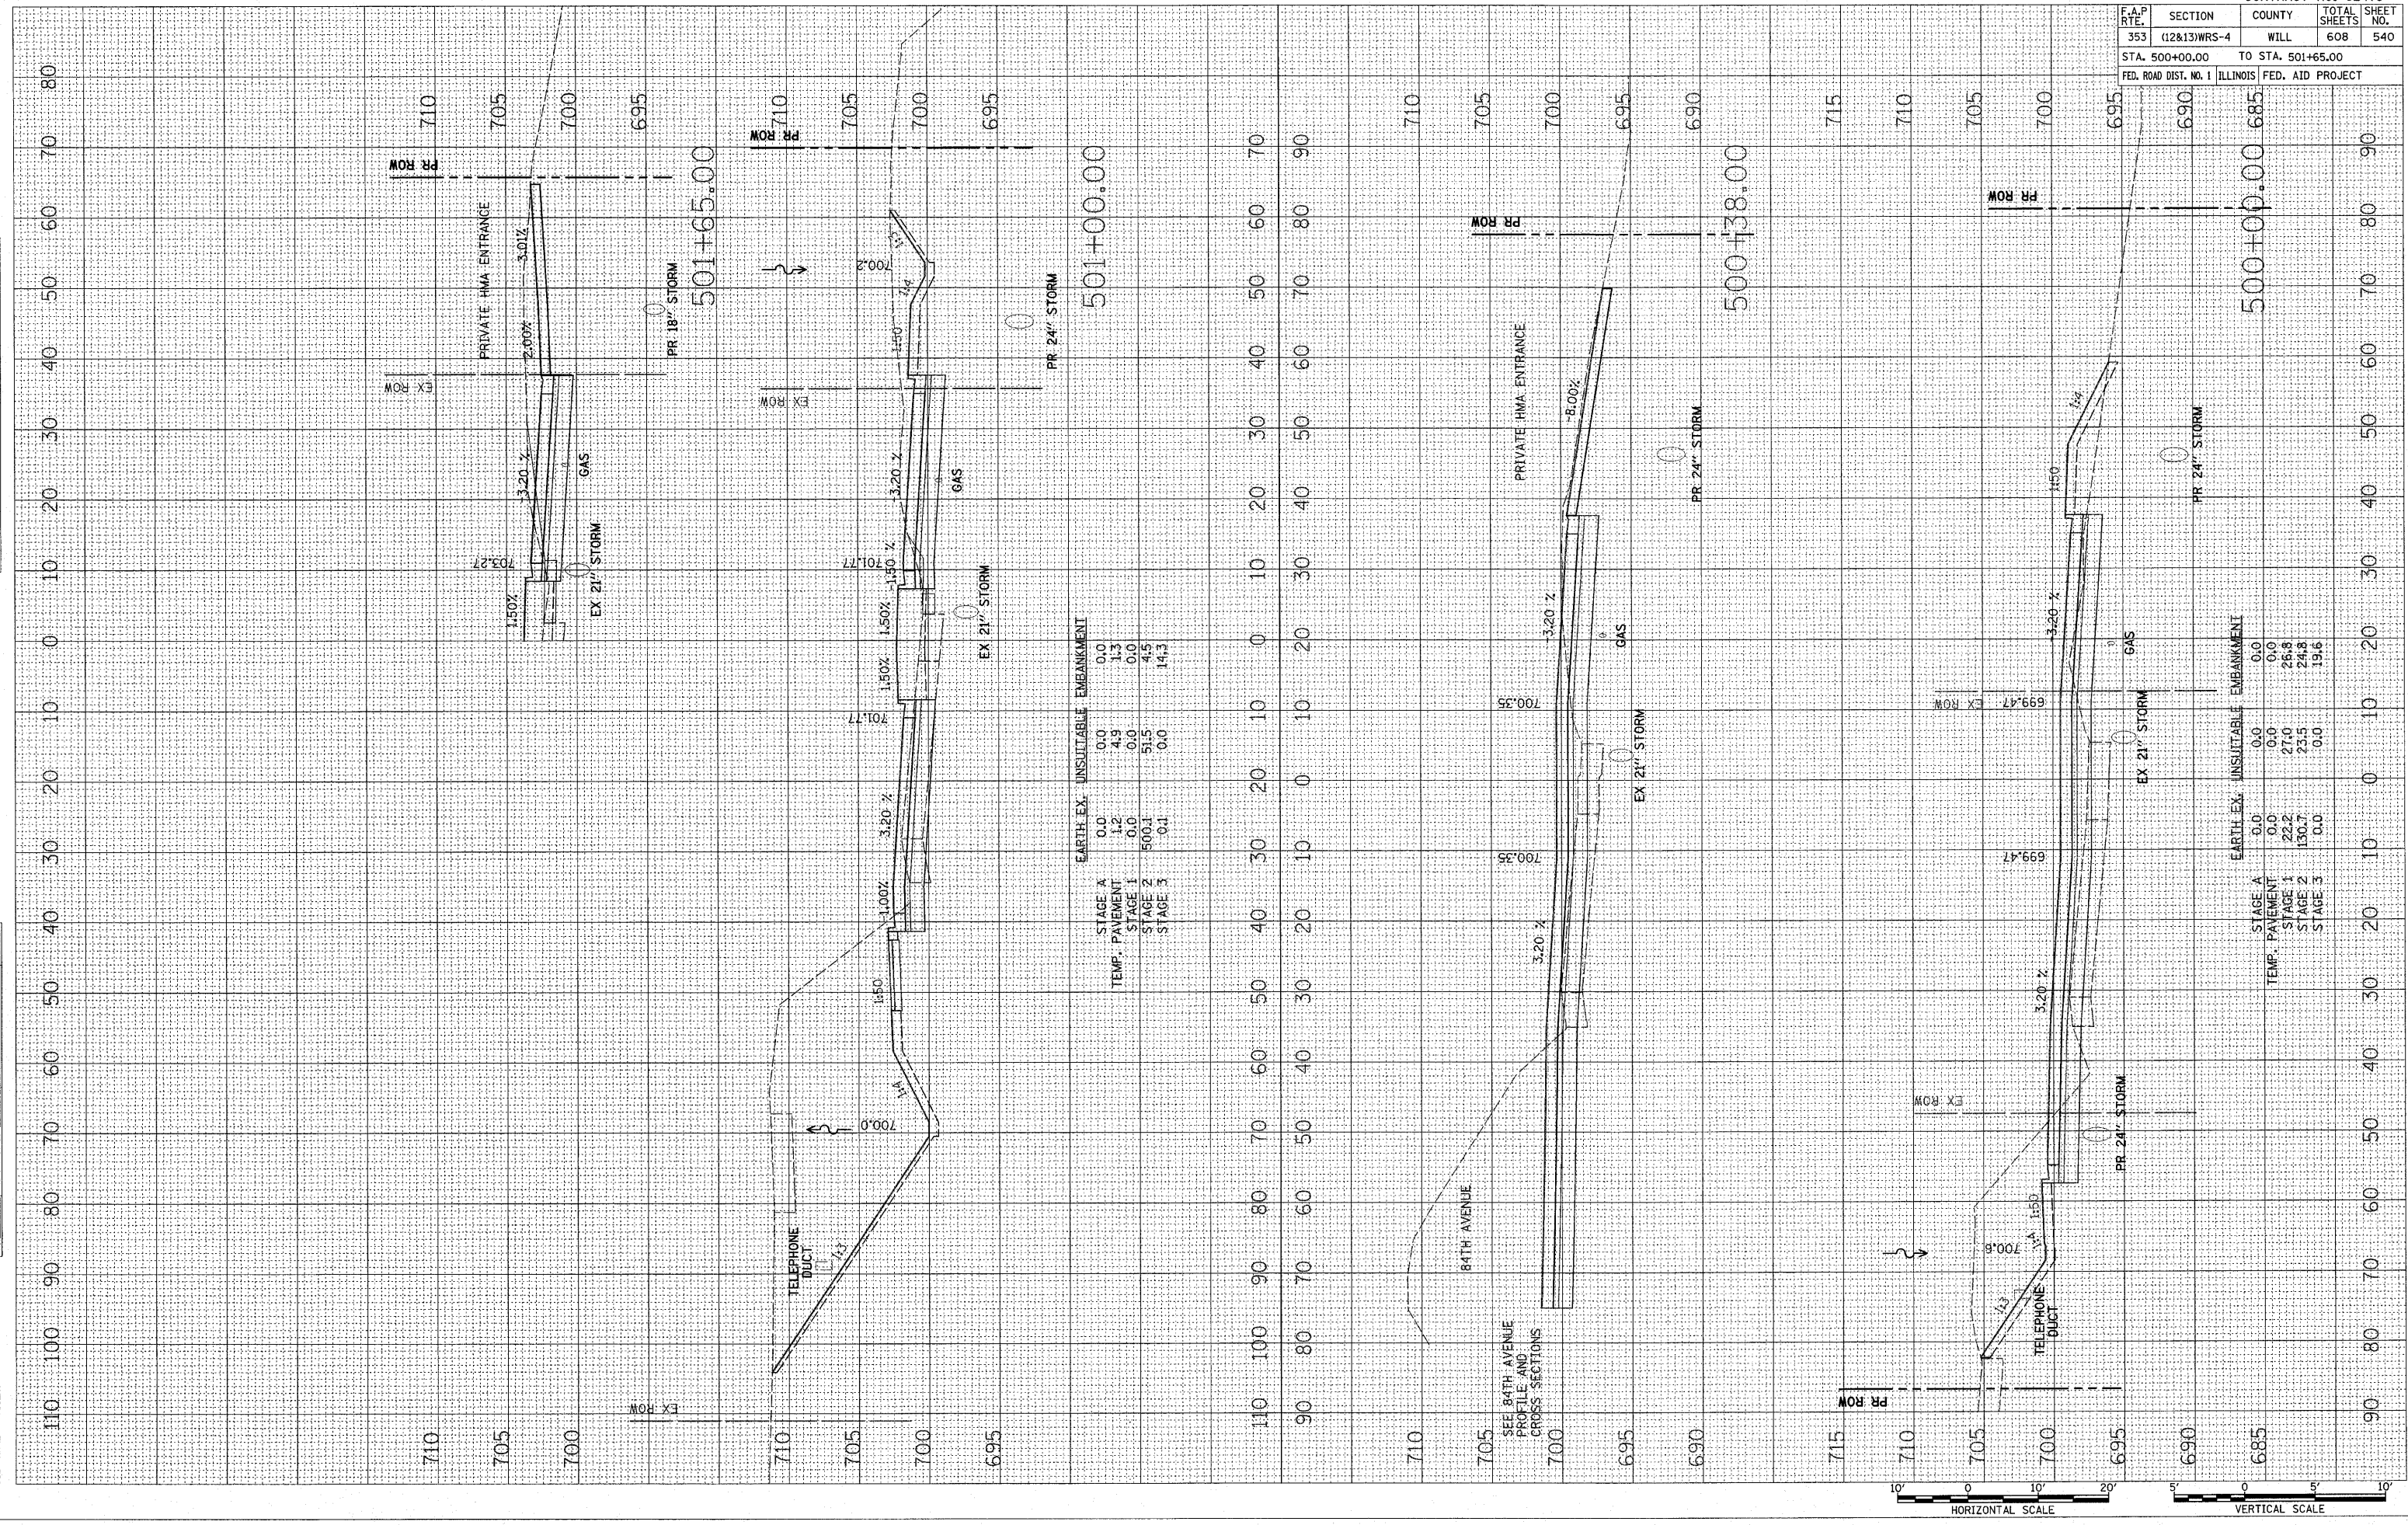

STAGE	EARTH EX.	UNSUITABLE	EMBANKMENT
STAGE A	0.0	0.0	0.0
TEMP. PAVEMENT	1.2	4.9	1.3
STAGE 1	0.0	0.0	0.0
STAGE 2	500.1	51.5	4.5
STAGE 3	0.1	0.0	14.3

STAGE	EARTH EX.	UNSUITABLE	EMBANKMENT
STAGE A	0.0	0.0	0.0
TEMP. PAVEMENT	0.0	0.0	0.0
STAGE 1	22.2	27.0	26.8
STAGE 2	130.7	23.5	24.3
STAGE 3	0.0	0.0	19.6

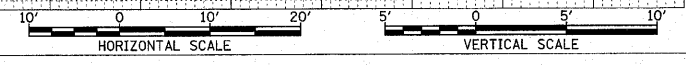

U.S. ROUTE 30