


DATE: \_\_\_\_\_  
 BY: \_\_\_\_\_  
 SURVEYED: \_\_\_\_\_  
 FINAL SURVEY: \_\_\_\_\_  
 NOTE BOOK: \_\_\_\_\_  
 AREAS CHECKED: \_\_\_\_\_

DATE: \_\_\_\_\_  
 BY: \_\_\_\_\_  
 SURVEYED: \_\_\_\_\_  
 ORIGINAL SURVEY: \_\_\_\_\_  
 AREAS CHECKED: \_\_\_\_\_


PLOT DATE = 5/18/2010  
 FILE NAME = I:\150\150000\150000.dwg  
 PLOT SCALE = 1/8" = 10'-0"  
 USER NAME = bjs

CONTRACT NO. 62478	
F.A.P. RT.C. 353	SECTION (12&13)WRS-4
COUNTY WILL	TOTAL SHEETS 608
STA. 524+55.00	TO STA. 526+00.00
FED. ROAD DIST. NO. 1	ILLINOIS FED. AID PROJECT

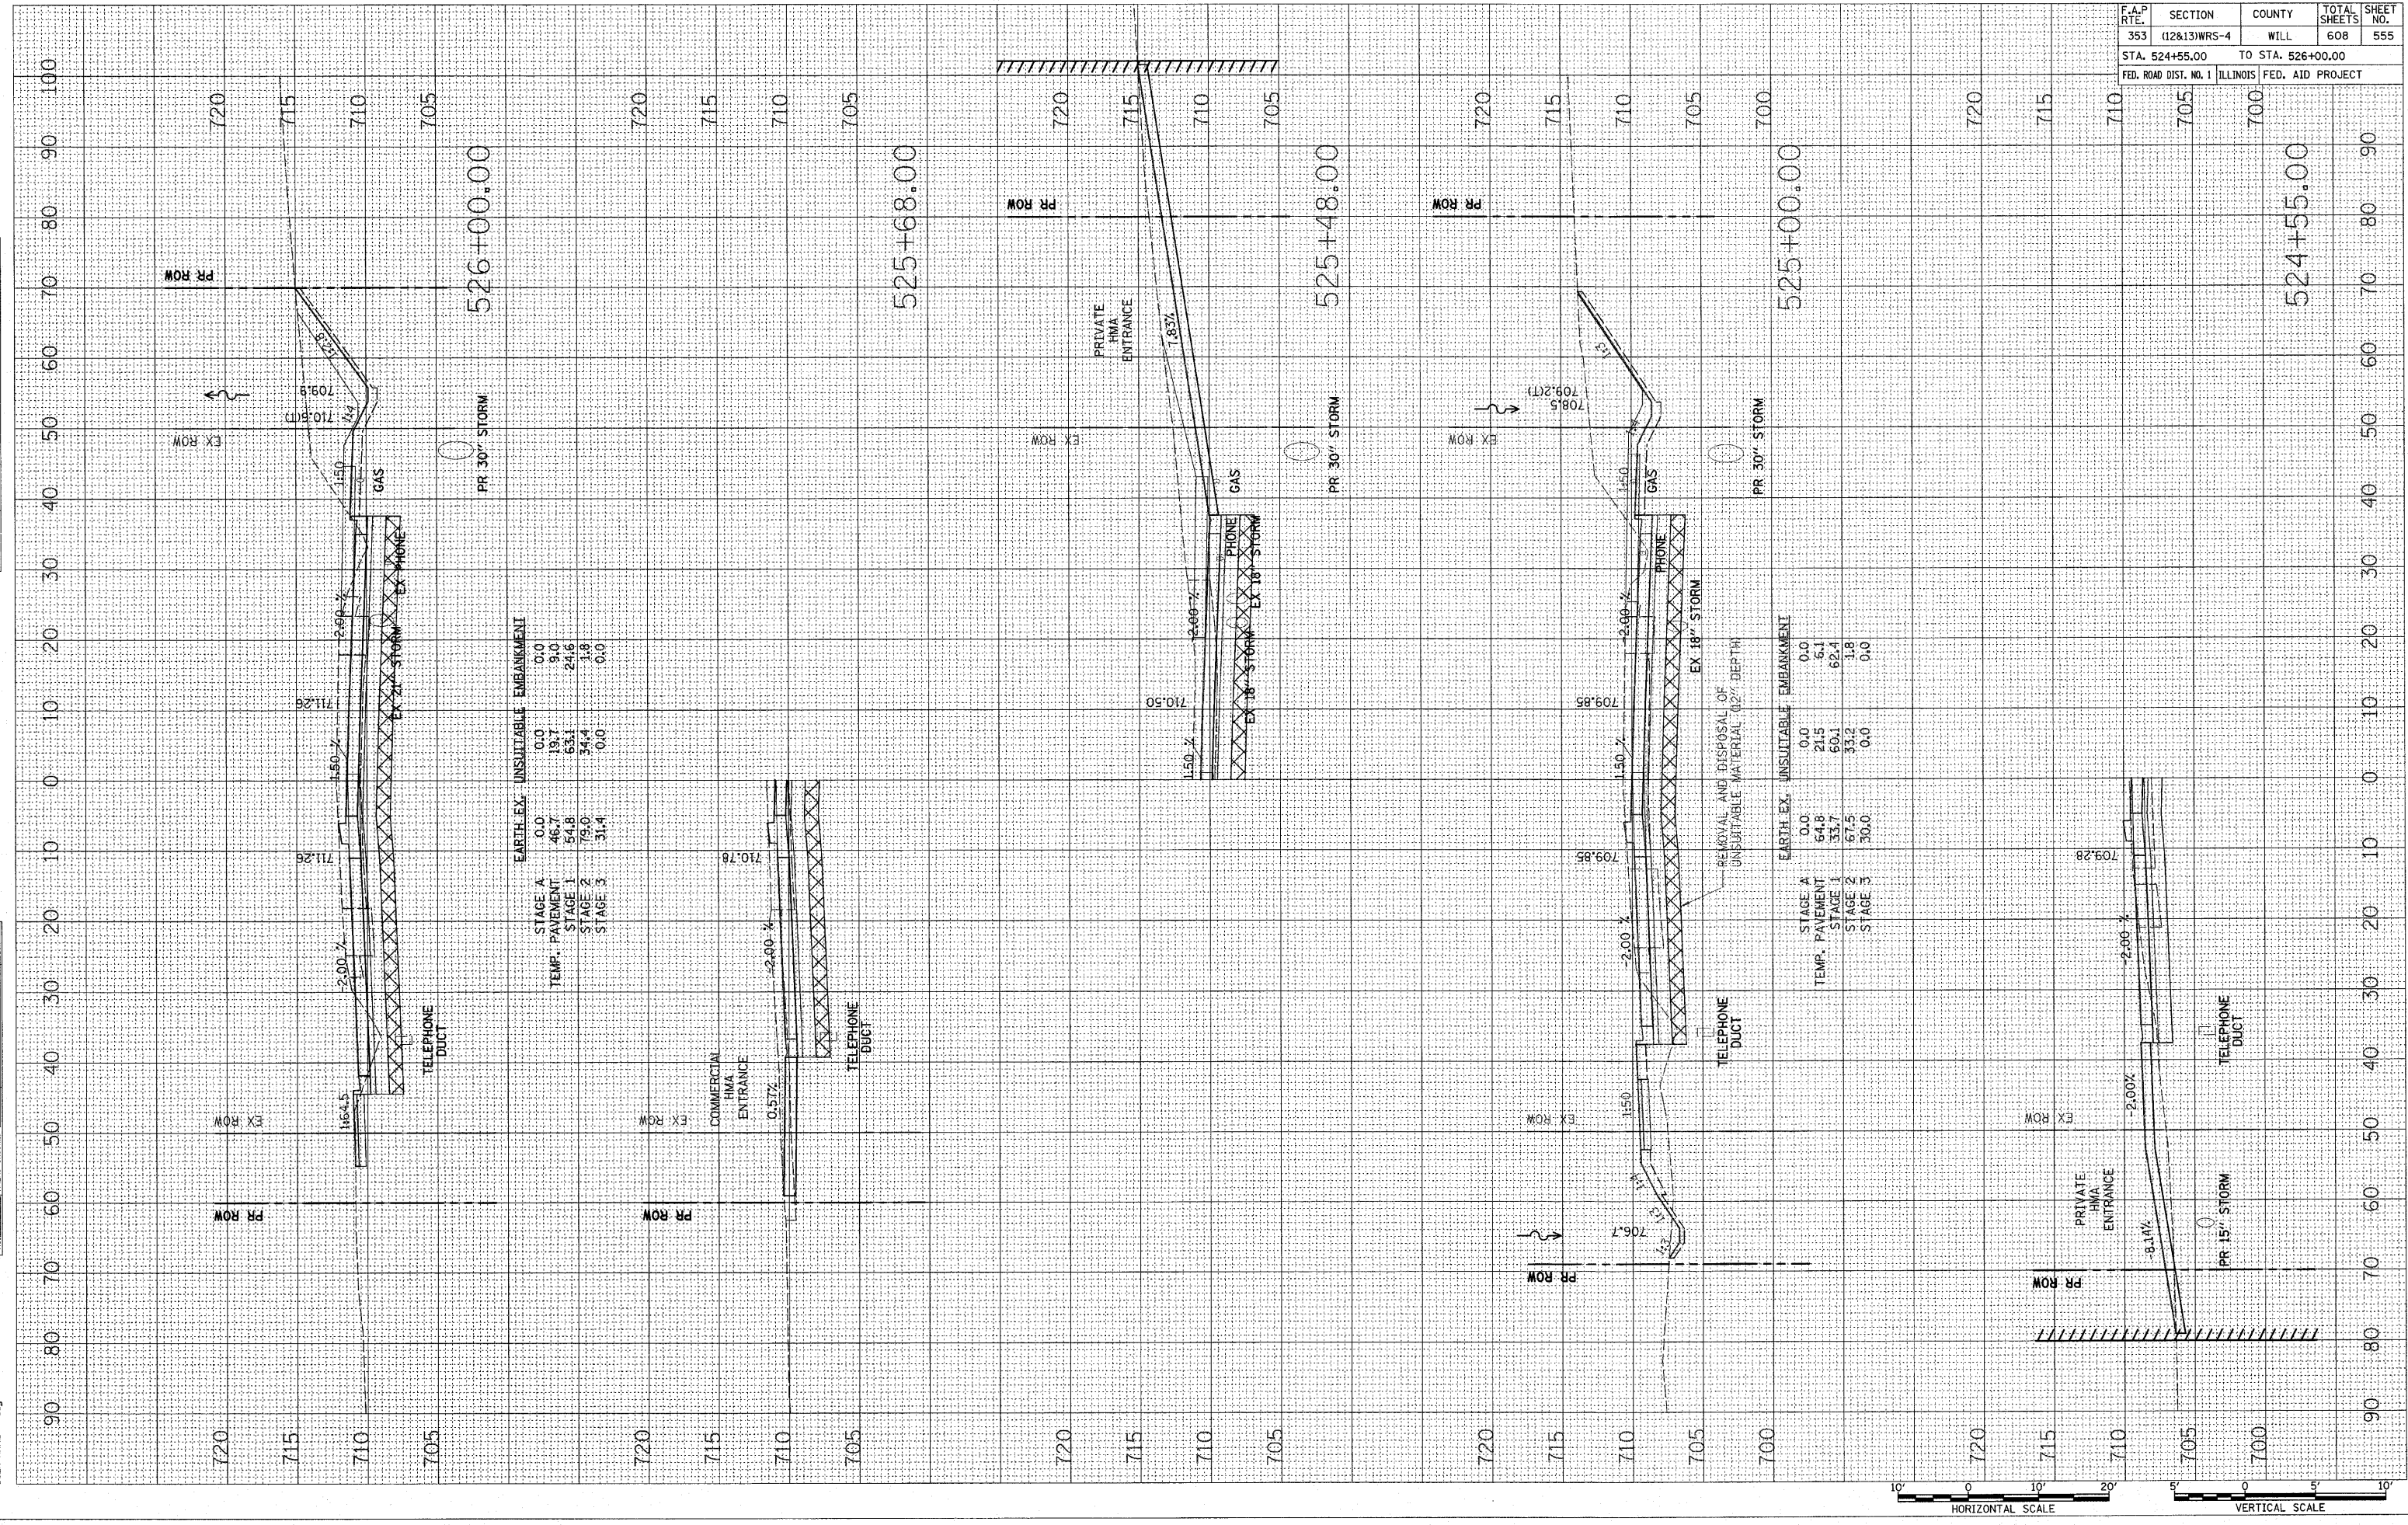

	STAGE A	TEMP. PAVEMENT	EARTH EX.	UNSUITABLE	EMBANKMENT
STAGE A	0.0	46.7	0.0	0.0	0.0
STAGE 1	19.7	54.8	19.7	9.0	9.0
STAGE 2	63.1	79.0	63.1	24.6	24.6
STAGE 3	34.4	31.4	34.4	0.0	0.0

	STAGE A	TEMP. PAVEMENT	EARTH EX.	UNSUITABLE	EMBANKMENT
STAGE A	0.0	64.8	0.0	0.0	0.0
STAGE 1	33.7	60.1	21.5	6.1	6.1
STAGE 2	67.5	33.2	60.1	62.4	62.4
STAGE 3	30.0	0.0	33.2	1.8	1.8

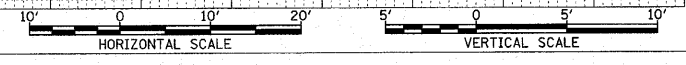

U.S. ROUTE 30