
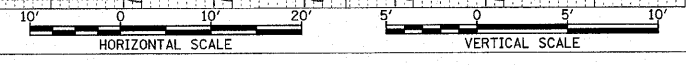


DATE: _____ BY: _____
 SURVEYED: _____
 FINAL SURVEY: _____
 NOTE BOOK: _____
 NO. _____

DATE: _____ BY: _____
 SURVEYED: _____
 ORIGINAL SURVEY: _____
 NO. _____

PLOT DATE = 7/27/2010
 FILE NAME = H:\1251\1251\1251.dwg
 PLOT SCALE = 1/8" = 1'-0"
 USER NAME = h-h

F.A.P. RITE	SECTION	COUNTY	TOTAL SHEETS	SHEET NO.
353	(12&13)WRS-4	WILL	608	559
STA. 535+11.00		TO STA. 537+33.00		
FED. ROAD DIST. NO. 1		ILLINOIS FED. AID PROJECT		

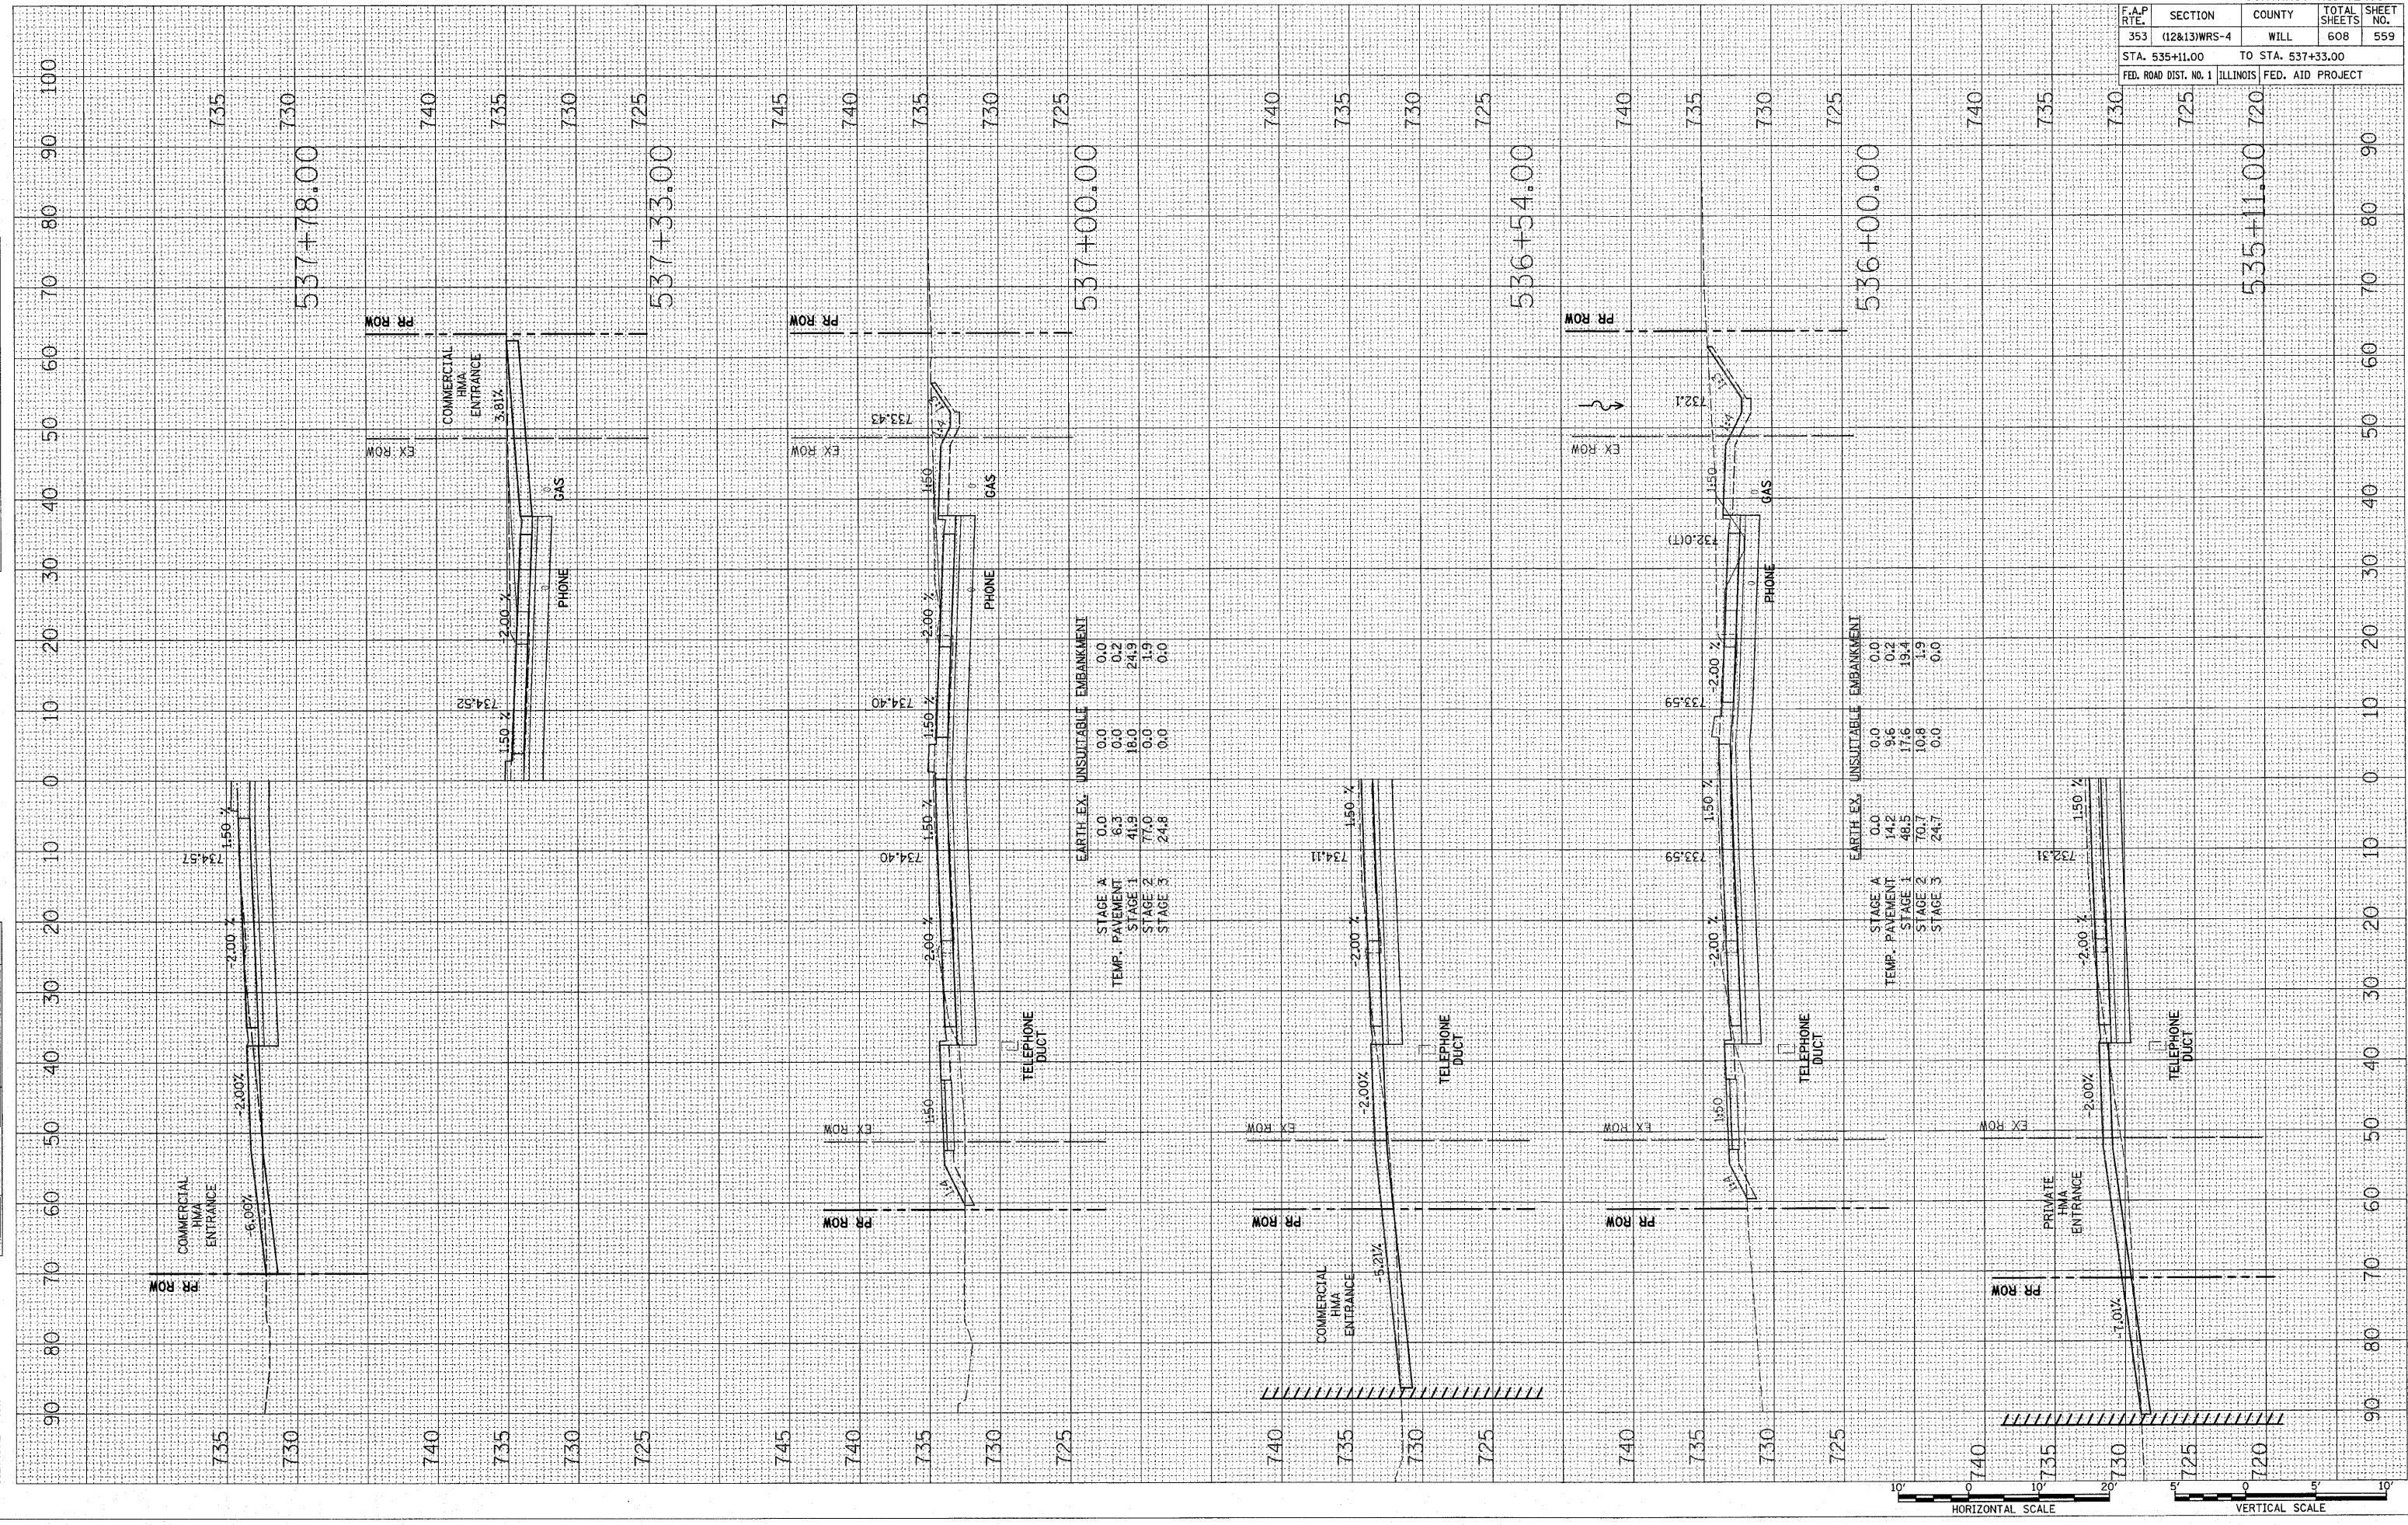

U.S. ROUTE 30