
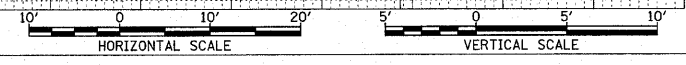


DATE: \_\_\_\_\_ BY: \_\_\_\_\_  
 SURVEYED: \_\_\_\_\_  
 PLOTTED: \_\_\_\_\_  
 NOTE BOOK: \_\_\_\_\_  
 AREAS CHECKED: \_\_\_\_\_

DATE: \_\_\_\_\_ BY: \_\_\_\_\_  
 ORIGINAL SURVEY: \_\_\_\_\_  
 SURVEY: \_\_\_\_\_  
 PLOTTED: \_\_\_\_\_  
 NOTE BOOK: \_\_\_\_\_  
 AREAS CHECKED: \_\_\_\_\_

PLOT DATE = 10/7/2010  
 FILE NAME = \\11551\road\shoeta\ug\_saco\11824\right\road\11824.dwg  
 PLOT SCALE = 10.0000 / IN.  
 USER NAME = hck

F.A.P. RTE.		SECTION	COUNTY	TOTAL SHEETS	SHEET NO.
353		(12&13)WRS-4	WILL	608	563
STA. 548+00.00		TO STA. 552+00.00			
FED. ROAD DIST. NO. 1		ILLINOIS		FED. AID PROJECT	

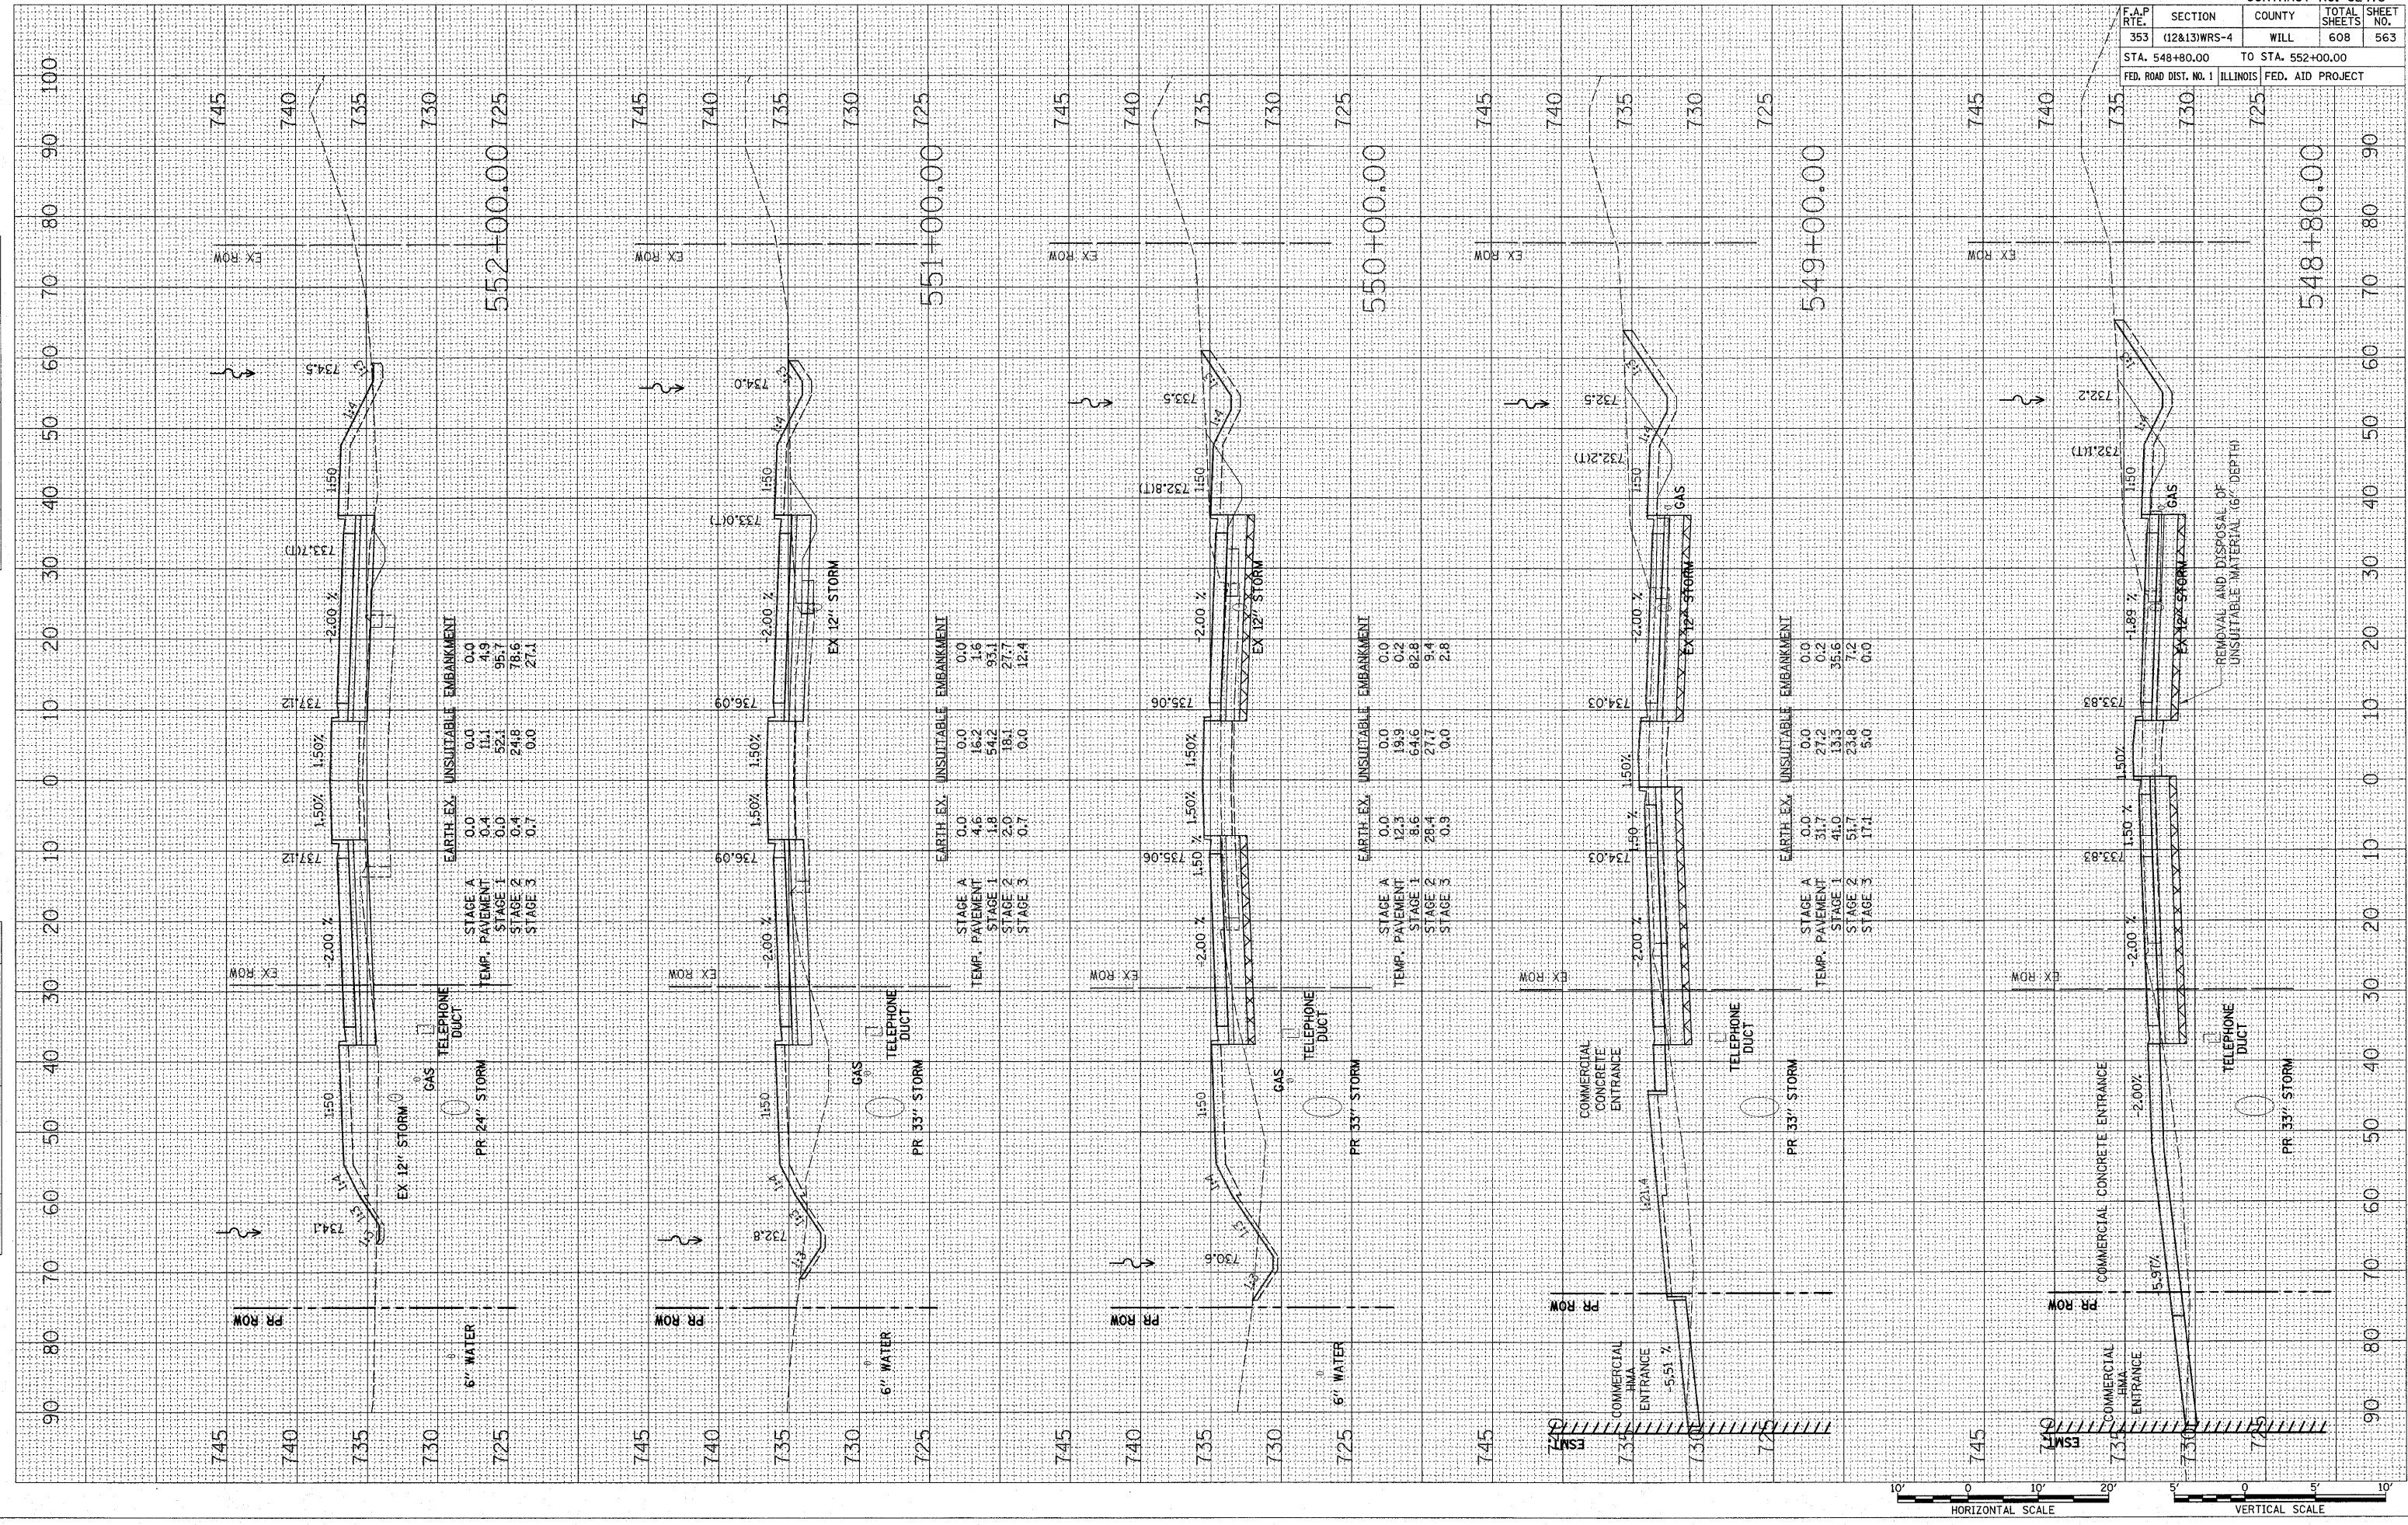

U.S. ROUTE 30