
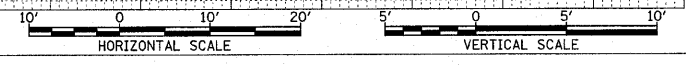


DATE: _____ BY: _____
 SURVEYED: _____
 PLOTTED: _____
 NOTE BOOK: _____
 NO. _____
 AREAS CHECKED: _____

DATE: _____ BY: _____
 SURVEYED: _____
 PLOTTED: _____
 NOTE BOOK: _____
 NO. _____
 AREAS CHECKED: _____

PLOT DATE = 5/18/2010
 FILE NAME = \\11551\cad\shelton\116\11601247\11601247.dwg
 PLOT SCALE = 1/8" = 10'-0" / IN.
 USER NAME = b1g

CONTRACT NO. 62478				
F.A.P. RTE.	SECTION	COUNTY	TOTAL SHEETS	SHEET NO.
353	(12&13)WRS-4	WILL	608	566
STA. 561+00.00		TO STA. 565+00.00		
FED. ROAD DIST. NO. 1		ILLINOIS		
		FED. AID PROJECT		

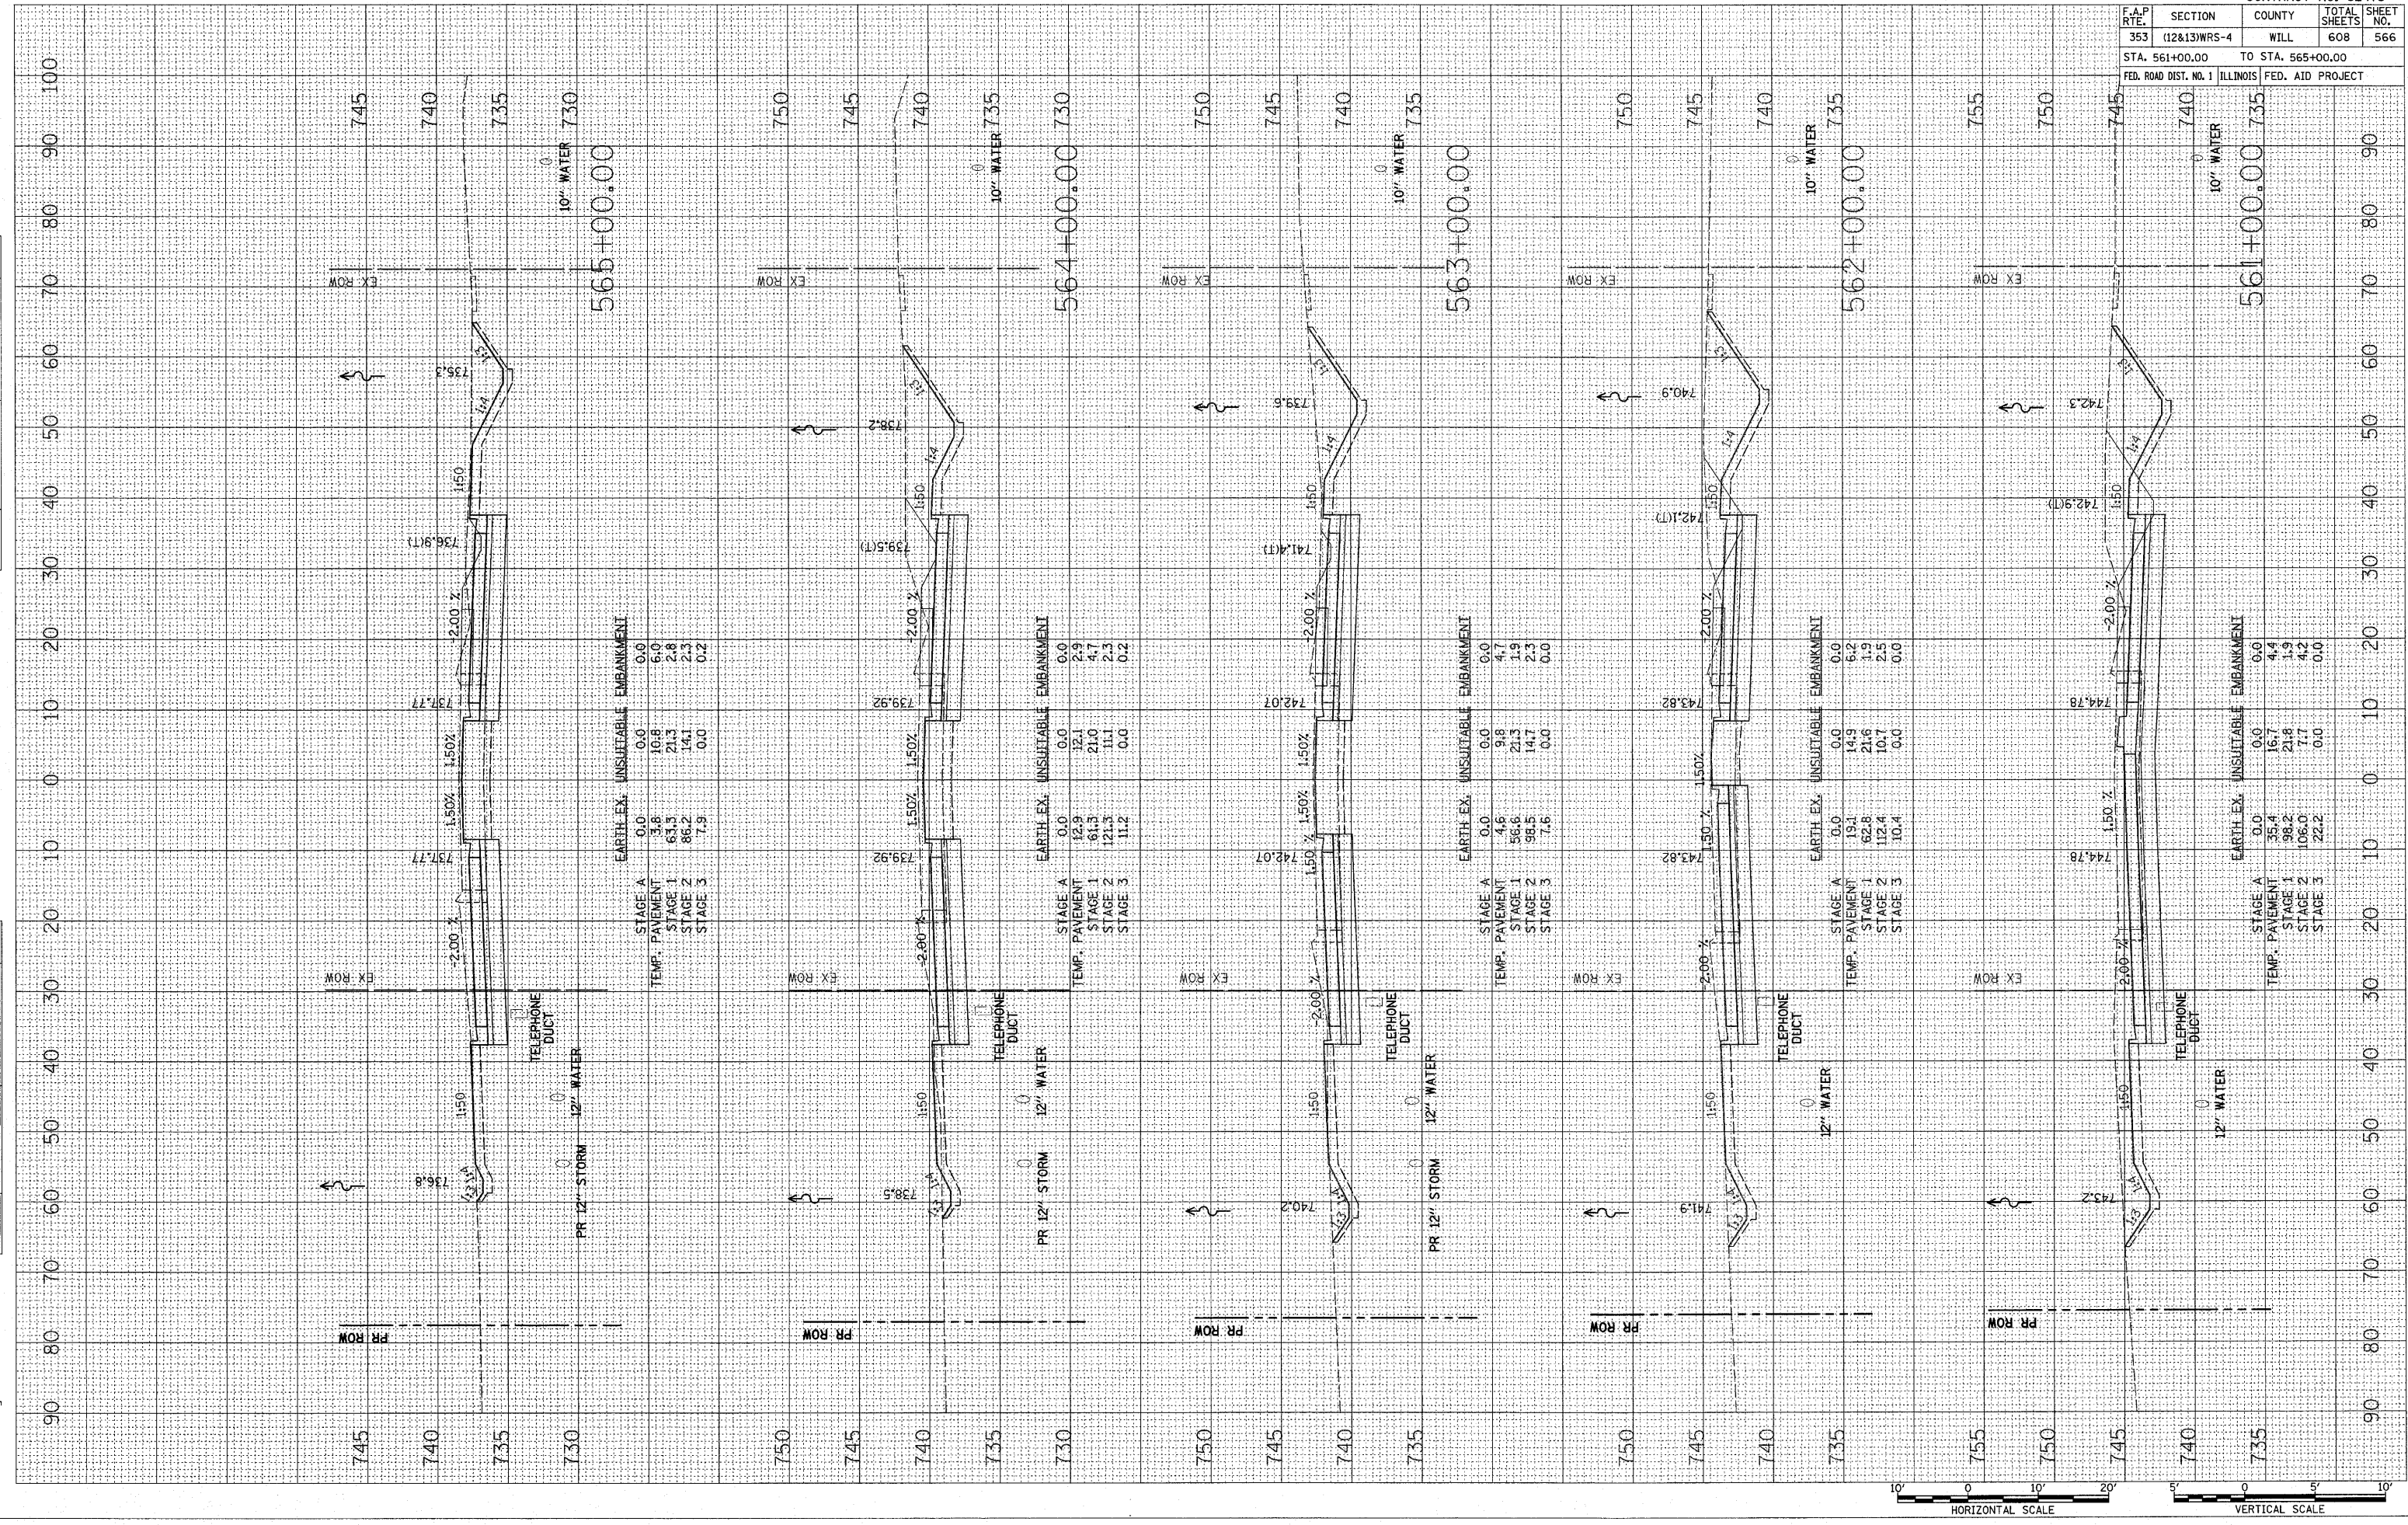

U.S. ROUTE 30