
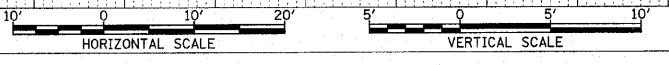


DATE: _____ BY: _____
 SURVEYED: _____
 PLOTTED: _____
 NOTE BOOK: _____
 AREAS CHECKED: _____

DATE: _____ BY: _____
 SURVEYED: _____
 PLOTTED: _____
 NOTE BOOK: _____
 AREAS CHECKED: _____

PLOT DATE = 6/10/2010
 FILE NAME = S:\1505\Projects\1124\1124.dwg
 PLOT SCALE = 1/8" = 1'-0"
 USER NAME = bjs

F.A.P. RT. 353	SECTION 12&13/WRS-4	COUNTY WILL	TOTAL SHEETS 608	SHEET NO. 569
STA. 575+00.00		TO STA. 578+00.00		
FED. ROAD DIST. NO. 1		ILLINOIS FED. AID PROJECT		

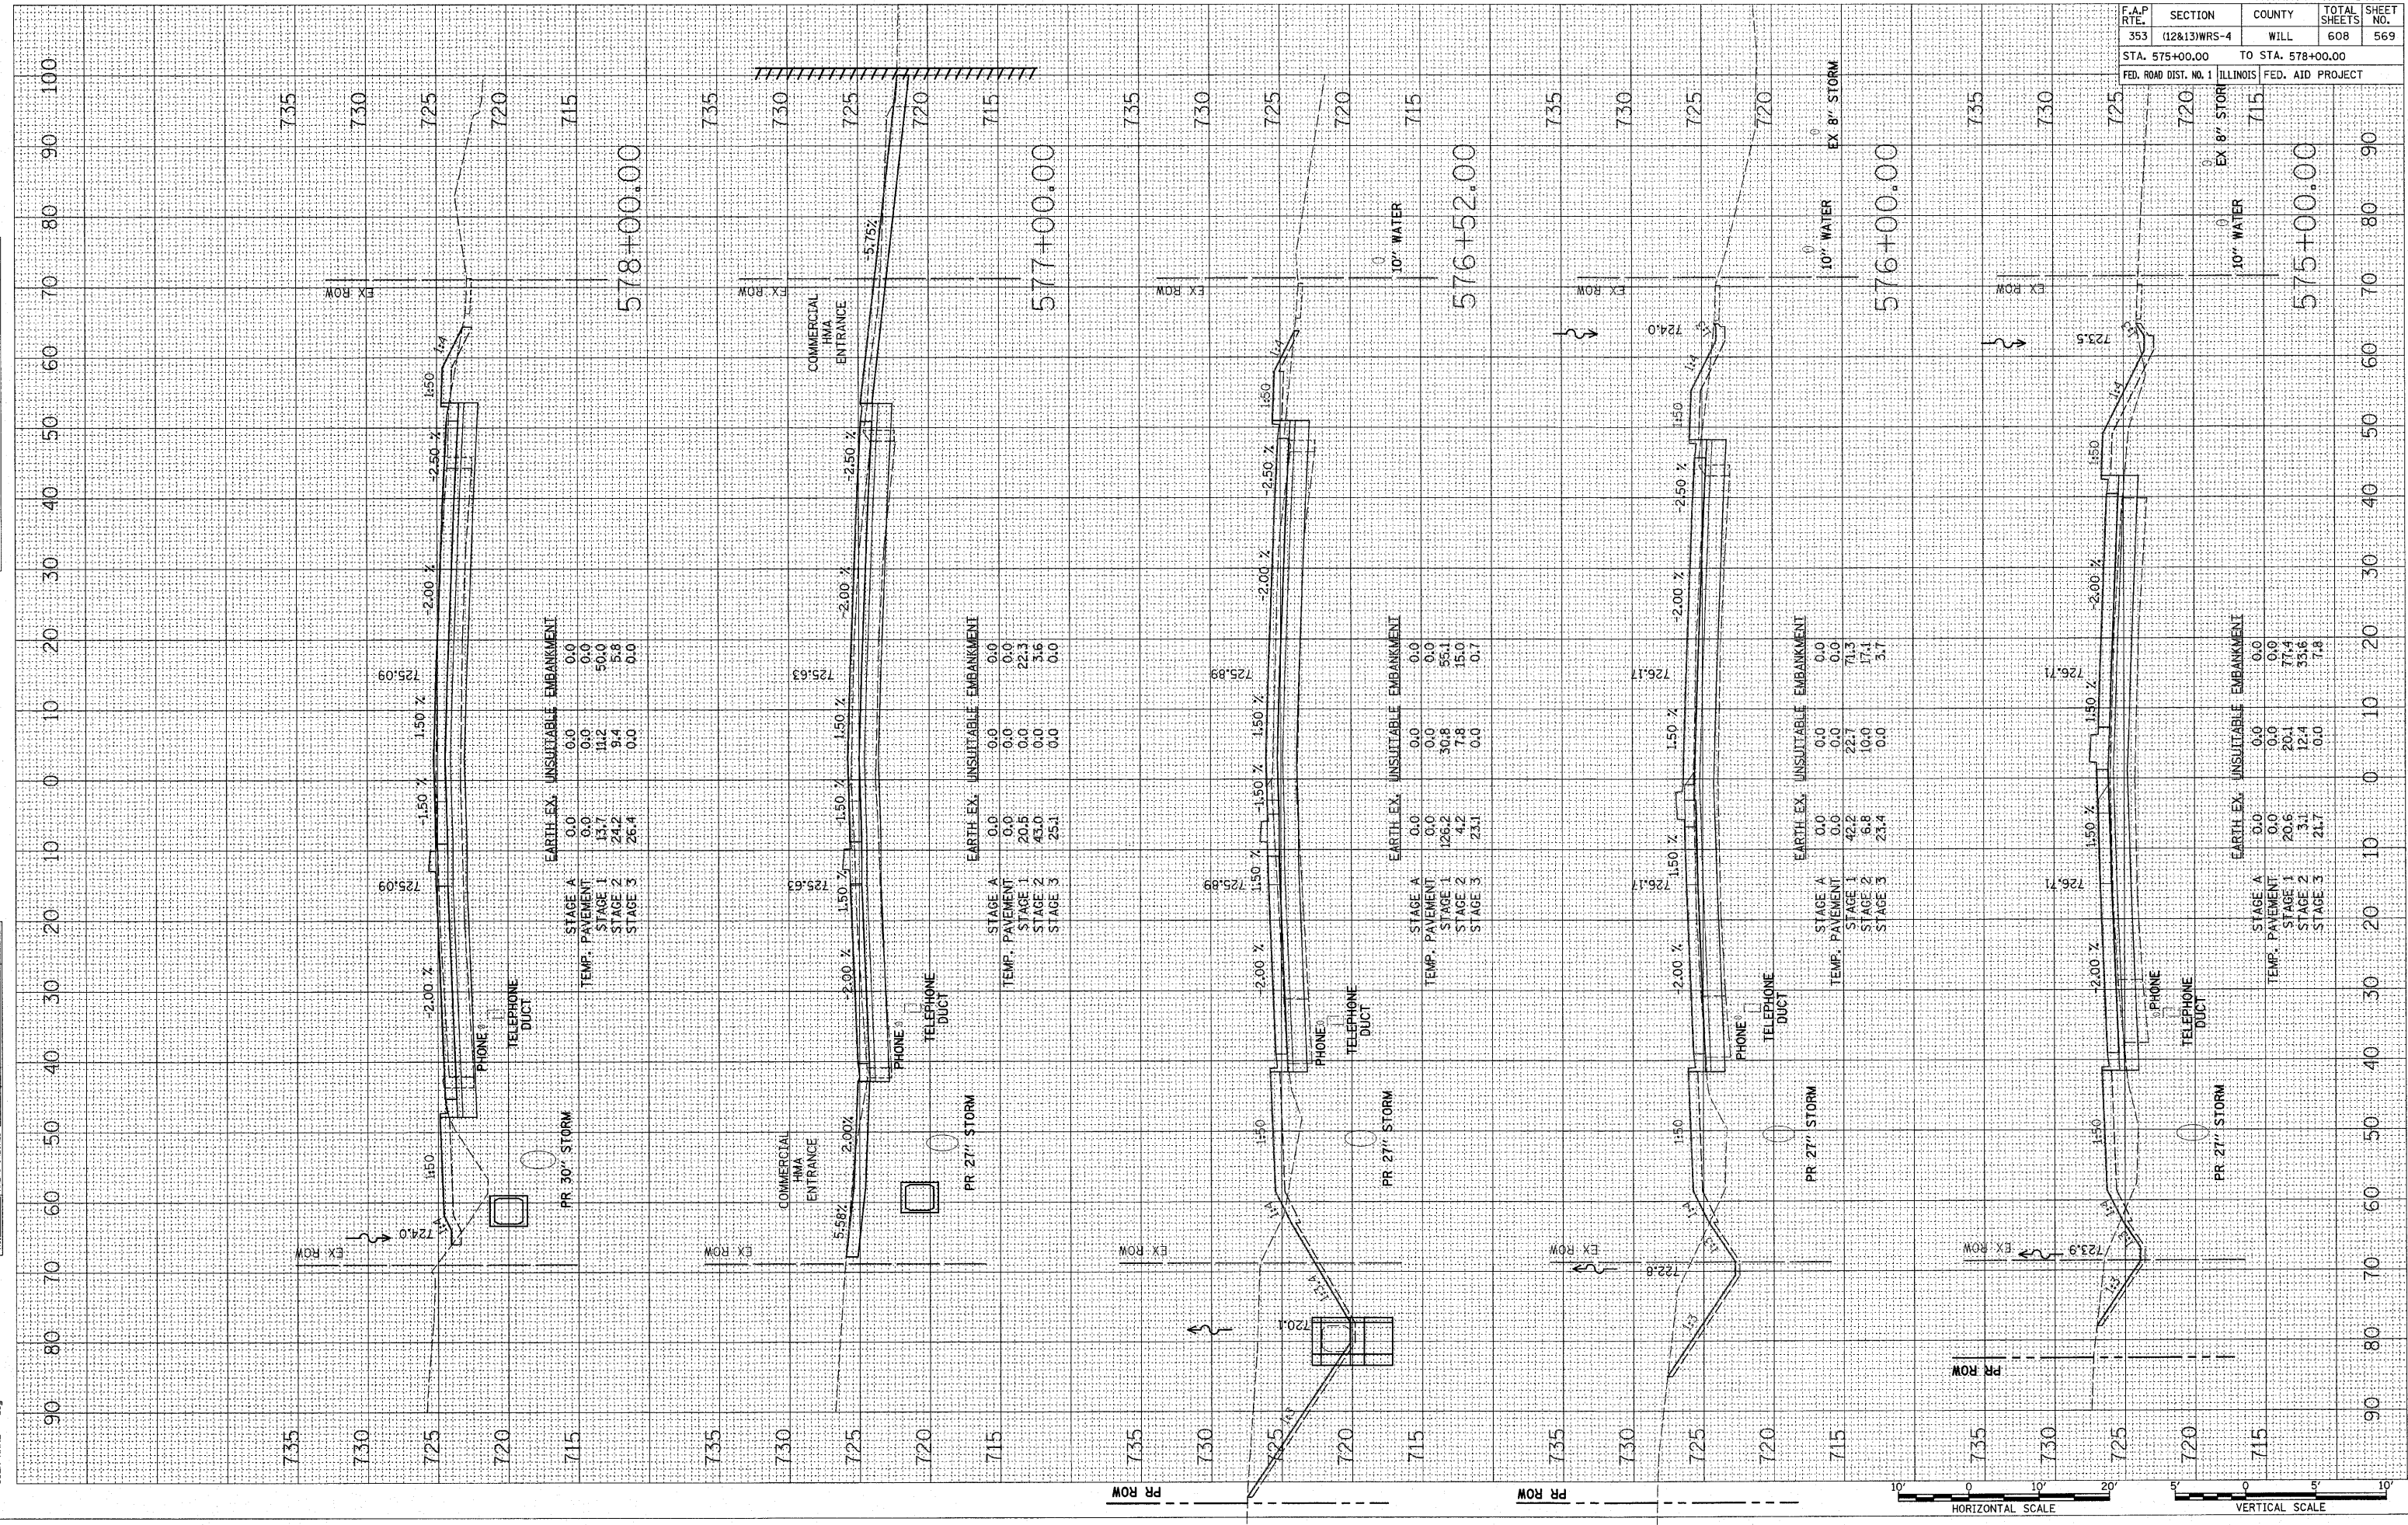

U.S. ROUTE 30