
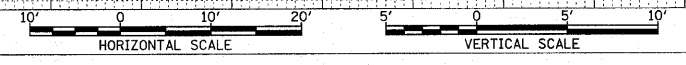


ORIGINAL SURVEY BY DATE
 SURVEYED BY DATE
 PLOTTED BY DATE
 NOTE BOOK NO.
 AREAS CHECKED

ORIGINAL SURVEY BY DATE
 SURVEYED BY DATE
 PLOTTED BY DATE
 NOTE BOOK NO.
 AREAS CHECKED

PLOT DATE = 5/14/2010
 FILE NAME = S:\1251\1251.dwg
 PLOT SCALE = 10.0000 / IN.
 USER NAME = bhk

CONTRACT NO. 62478	
F.A.P. RTE. 353	SECTION (12&13)WRS-4
COUNTY WILL	TOTAL SHEETS 608
STA. 525+72.00	TO STA. 527+00.00
FED. ROAD DIST. NO. 1	ILLINOIS FED. AID PROJECT

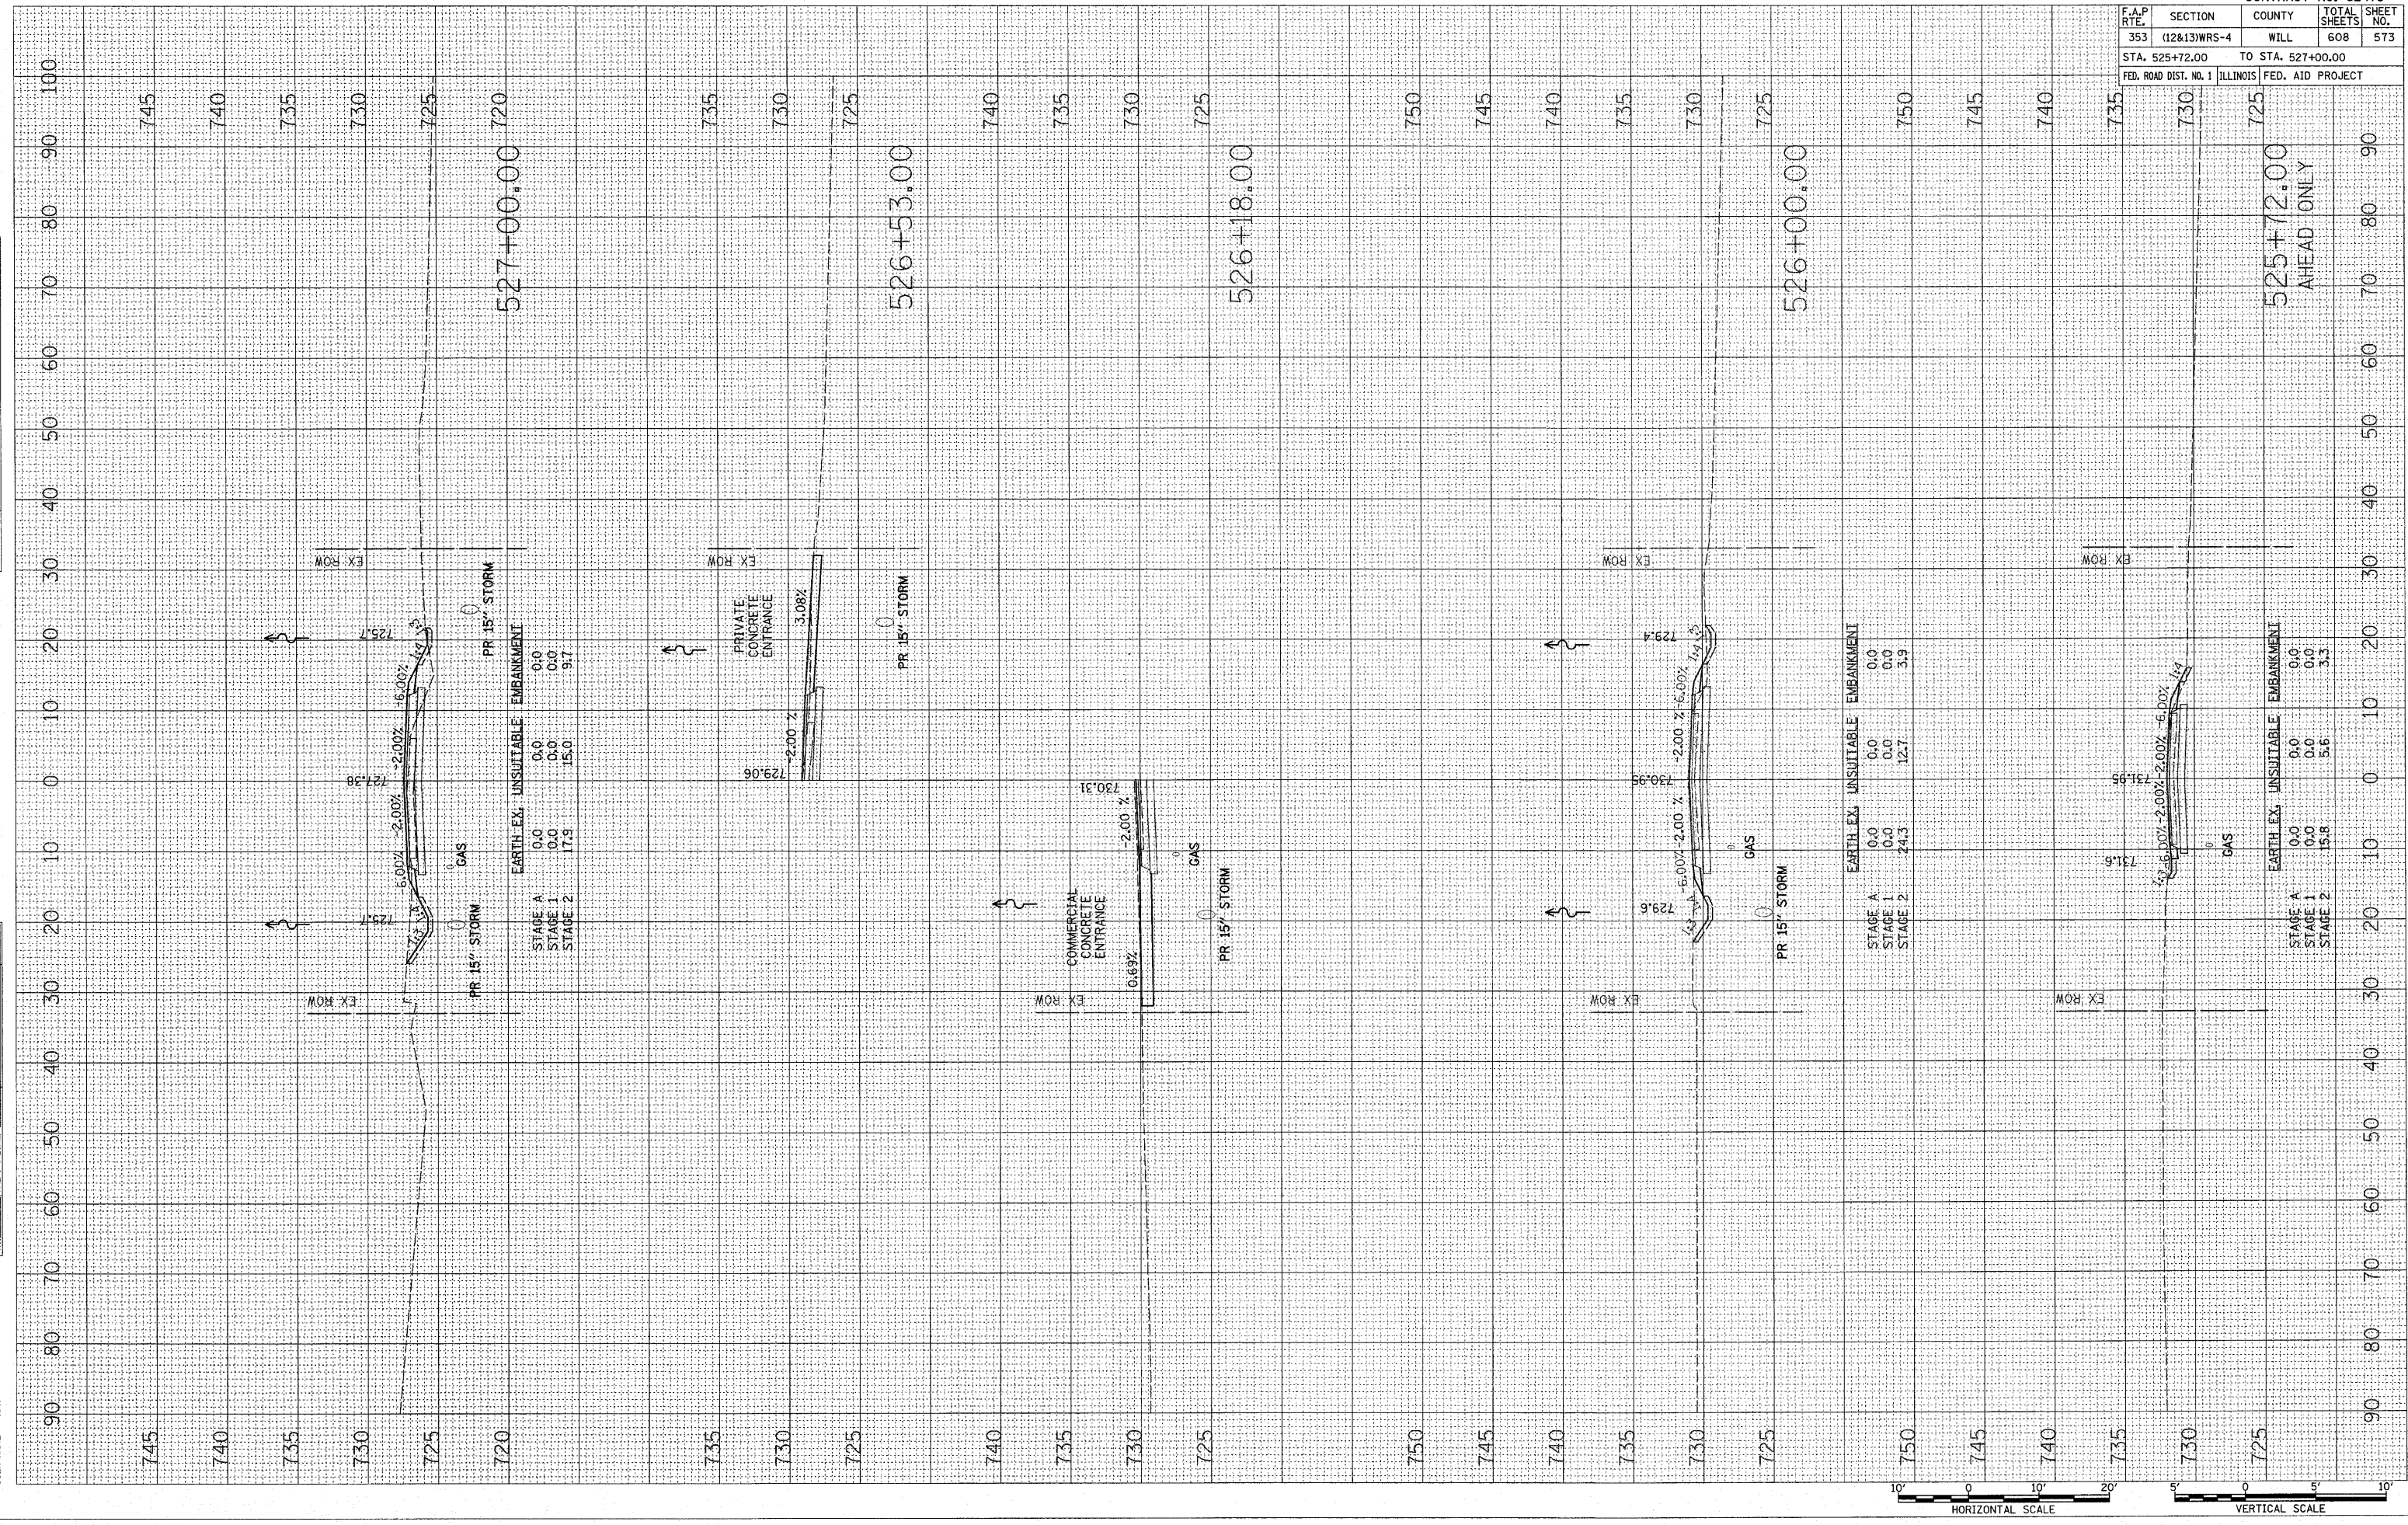

94TH AVENUE