


PLOT DATE = 6/18/2018
 FILE NAME = J:\1551\1551.dwg
 PLOT SCALE = 0.0000 / 1" = 100'
 USER NAME = PK

ORIGINAL SURVEY PLOTTED AREAS CHECKED

FINAL SURVEY PLOTTED AREAS CHECKED

BY: DATE:

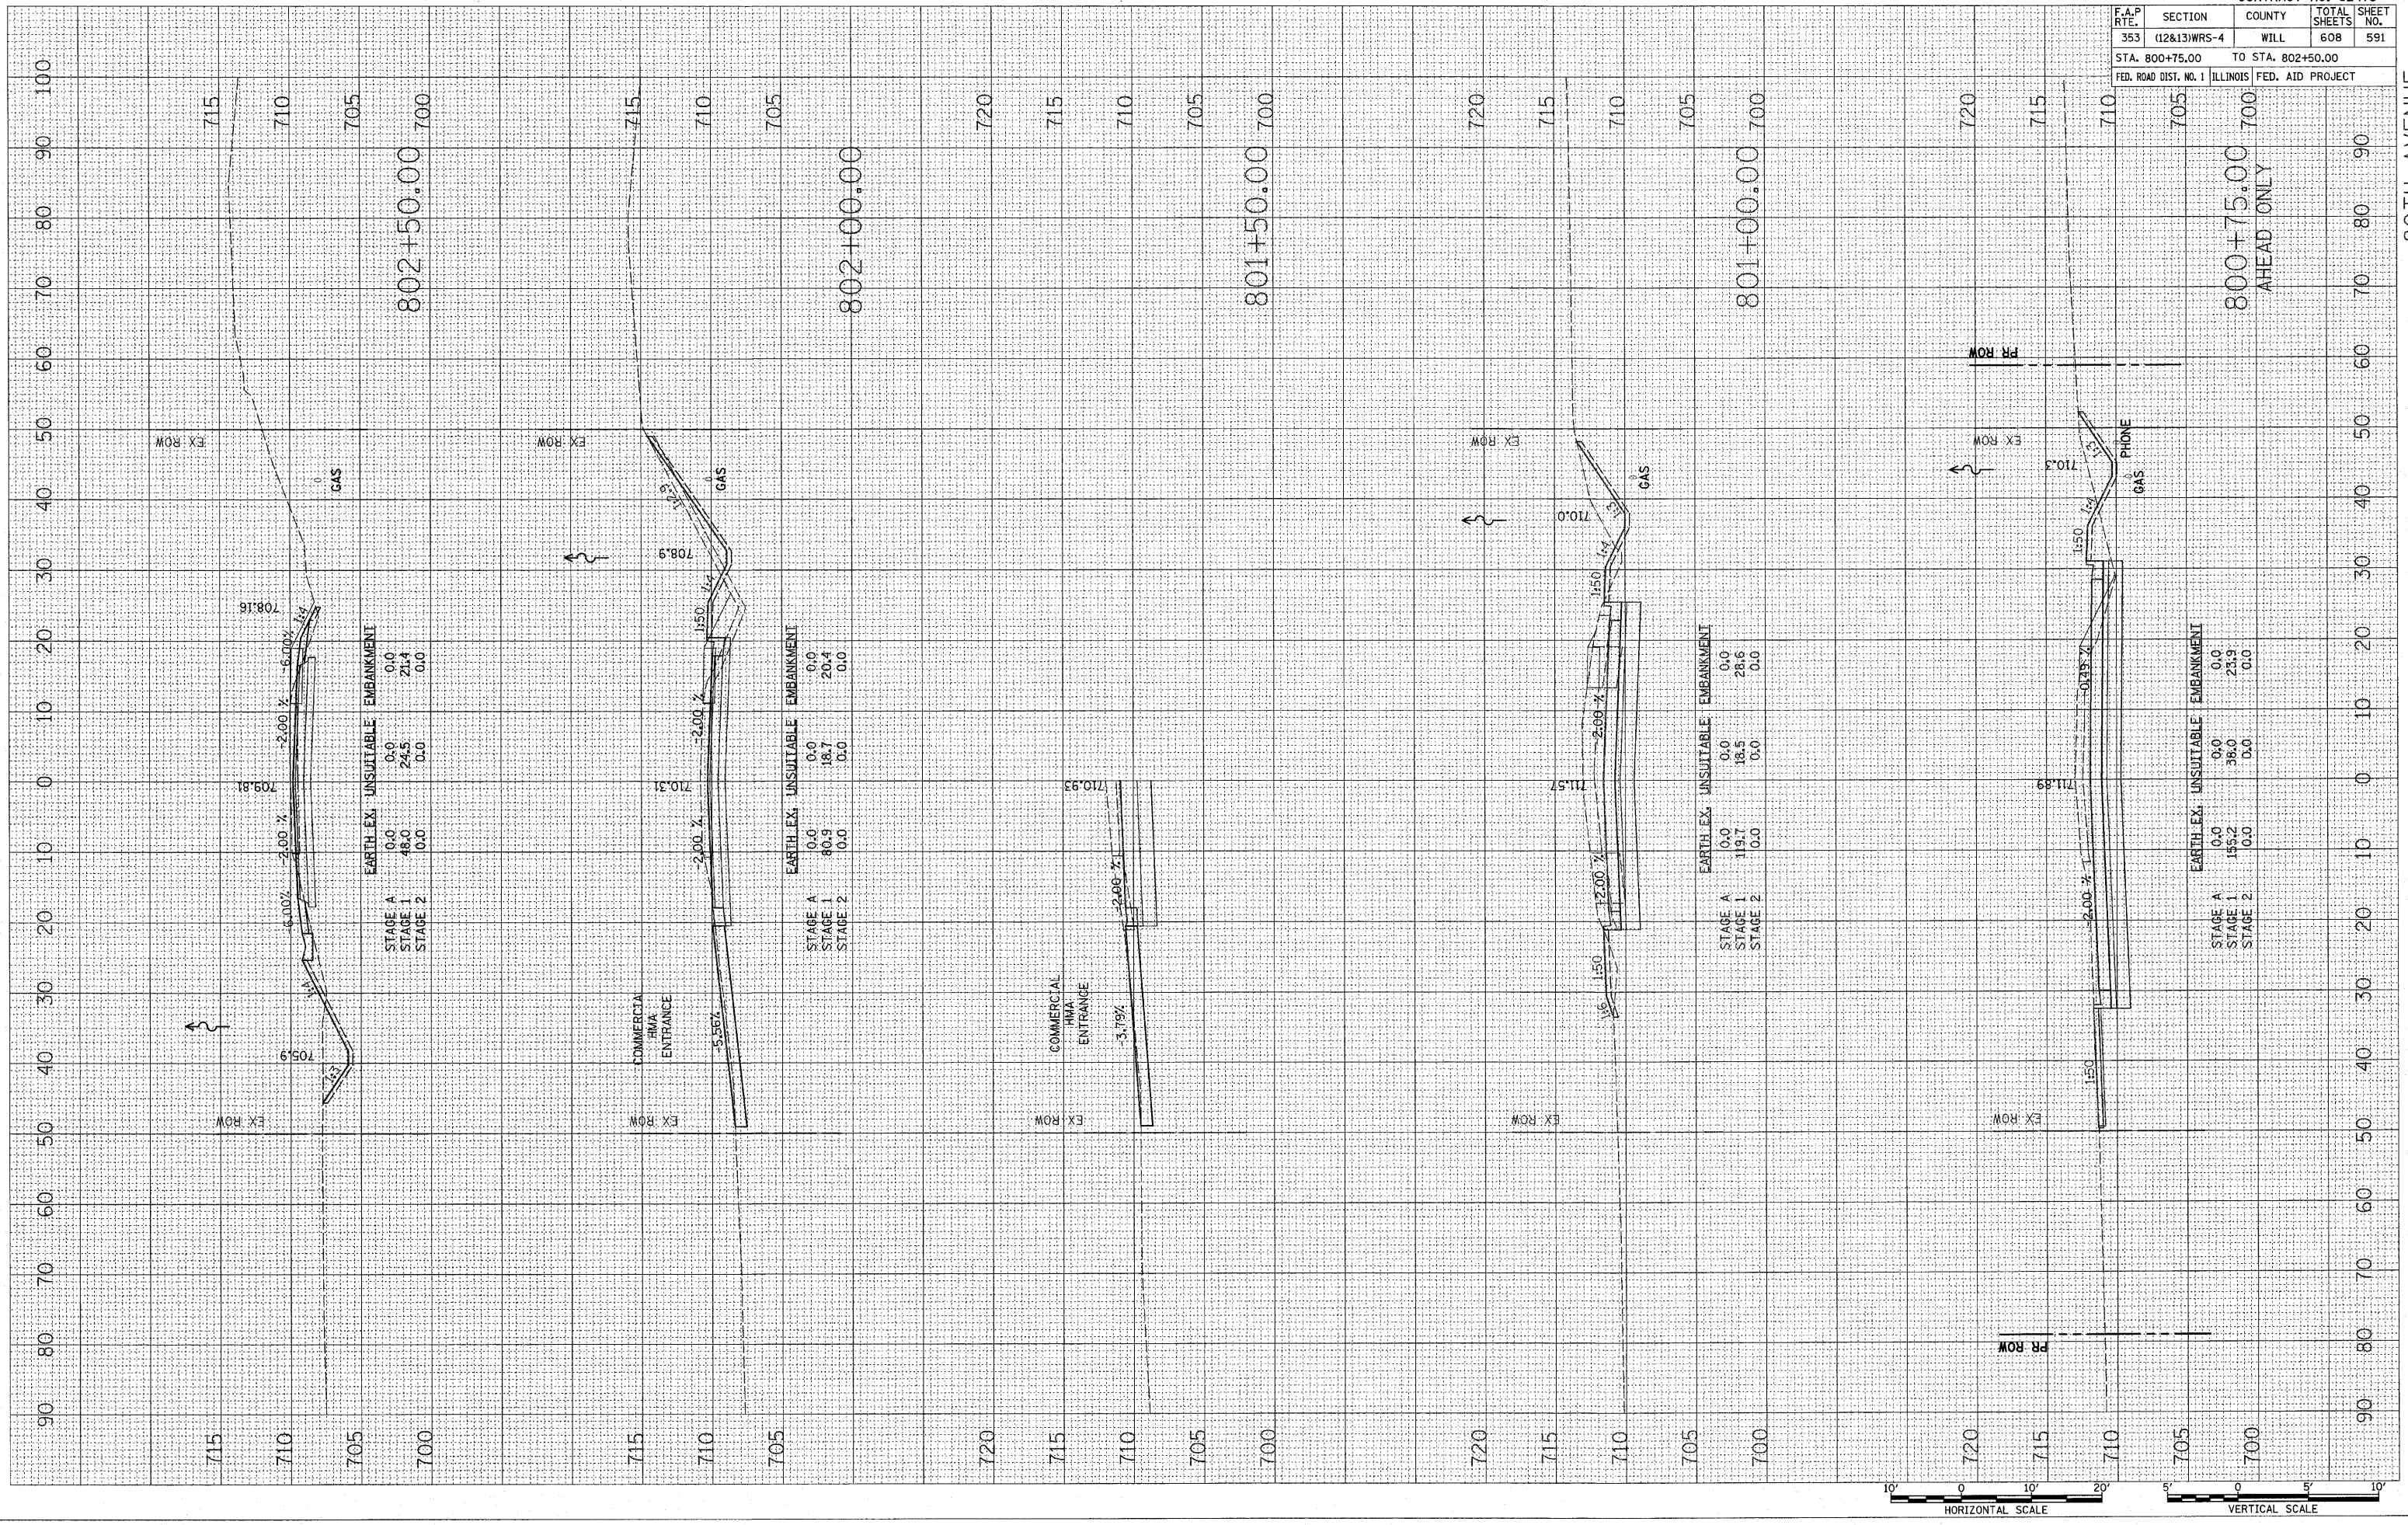

EARTH EX. UNSUITABLE EMBANKMENT

STAGE A	0.0	0.0	0.0
STAGE 1	48.0	24.5	21.4
STAGE 2	0.0	0.0	0.0

EARTH EX. UNSUITABLE EMBANKMENT

STAGE A	0.0	0.0	0.0
STAGE 1	40.3	18.7	20.4
STAGE 2	0.0	0.0	0.0

EARTH EX. UNSUITABLE EMBANKMENT

STAGE A	0.0	0.0	0.0
STAGE 1	19.7	18.5	28.6
STAGE 2	0.0	0.0	0.0

EARTH EX. UNSUITABLE EMBANKMENT

STAGE A	0.0	0.0	0.0
STAGE 1	155.2	38.0	23.9
STAGE 2	0.0	0.0	0.0

F.A.P. RTE.	SECTION	COUNTY	TOTAL SHEETS	SHEET NO.
353	(12&13)WRS-4	WILL	608	591
STA. 800+75.00		TO STA. 802+50.00		
FED. ROAD DIST. NO. 1		ILLINOIS FED. AID PROJECT		

800+75.00
AHEAD ONLY

80TH AVENUE

