
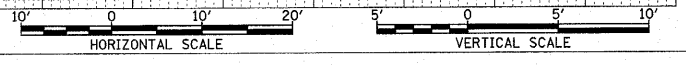


DATE: _____ BY: _____
 SURVEYED: _____
 PLOTTED: _____
 NOTE BOOK: _____
 AREAS CHECKED: _____

DATE: _____ BY: _____
 SURVEYED: _____
 PLOTTED: _____
 NOTE BOOK: _____
 AREAS CHECKED: _____

PLOT DATE = 6/10/2010
 FILE NAME = J:\1351\cond\harlem16.sno\1010+00.00\1010+00.00.dwg
 PLOT SCALE = 1/8" = 1'-0"
 USER NAME = bfg

F.A.P. RITE		SECTION		COUNTY		TOTAL SHEETS		SHEET NO.	
353		(12&13)WRS-4		WILL		608		603	
STA. 1010+00.00				TO STA. 1011+84.62					
FED. ROAD DIST. NO. 1				ILLINOIS		FED. AID PROJECT			

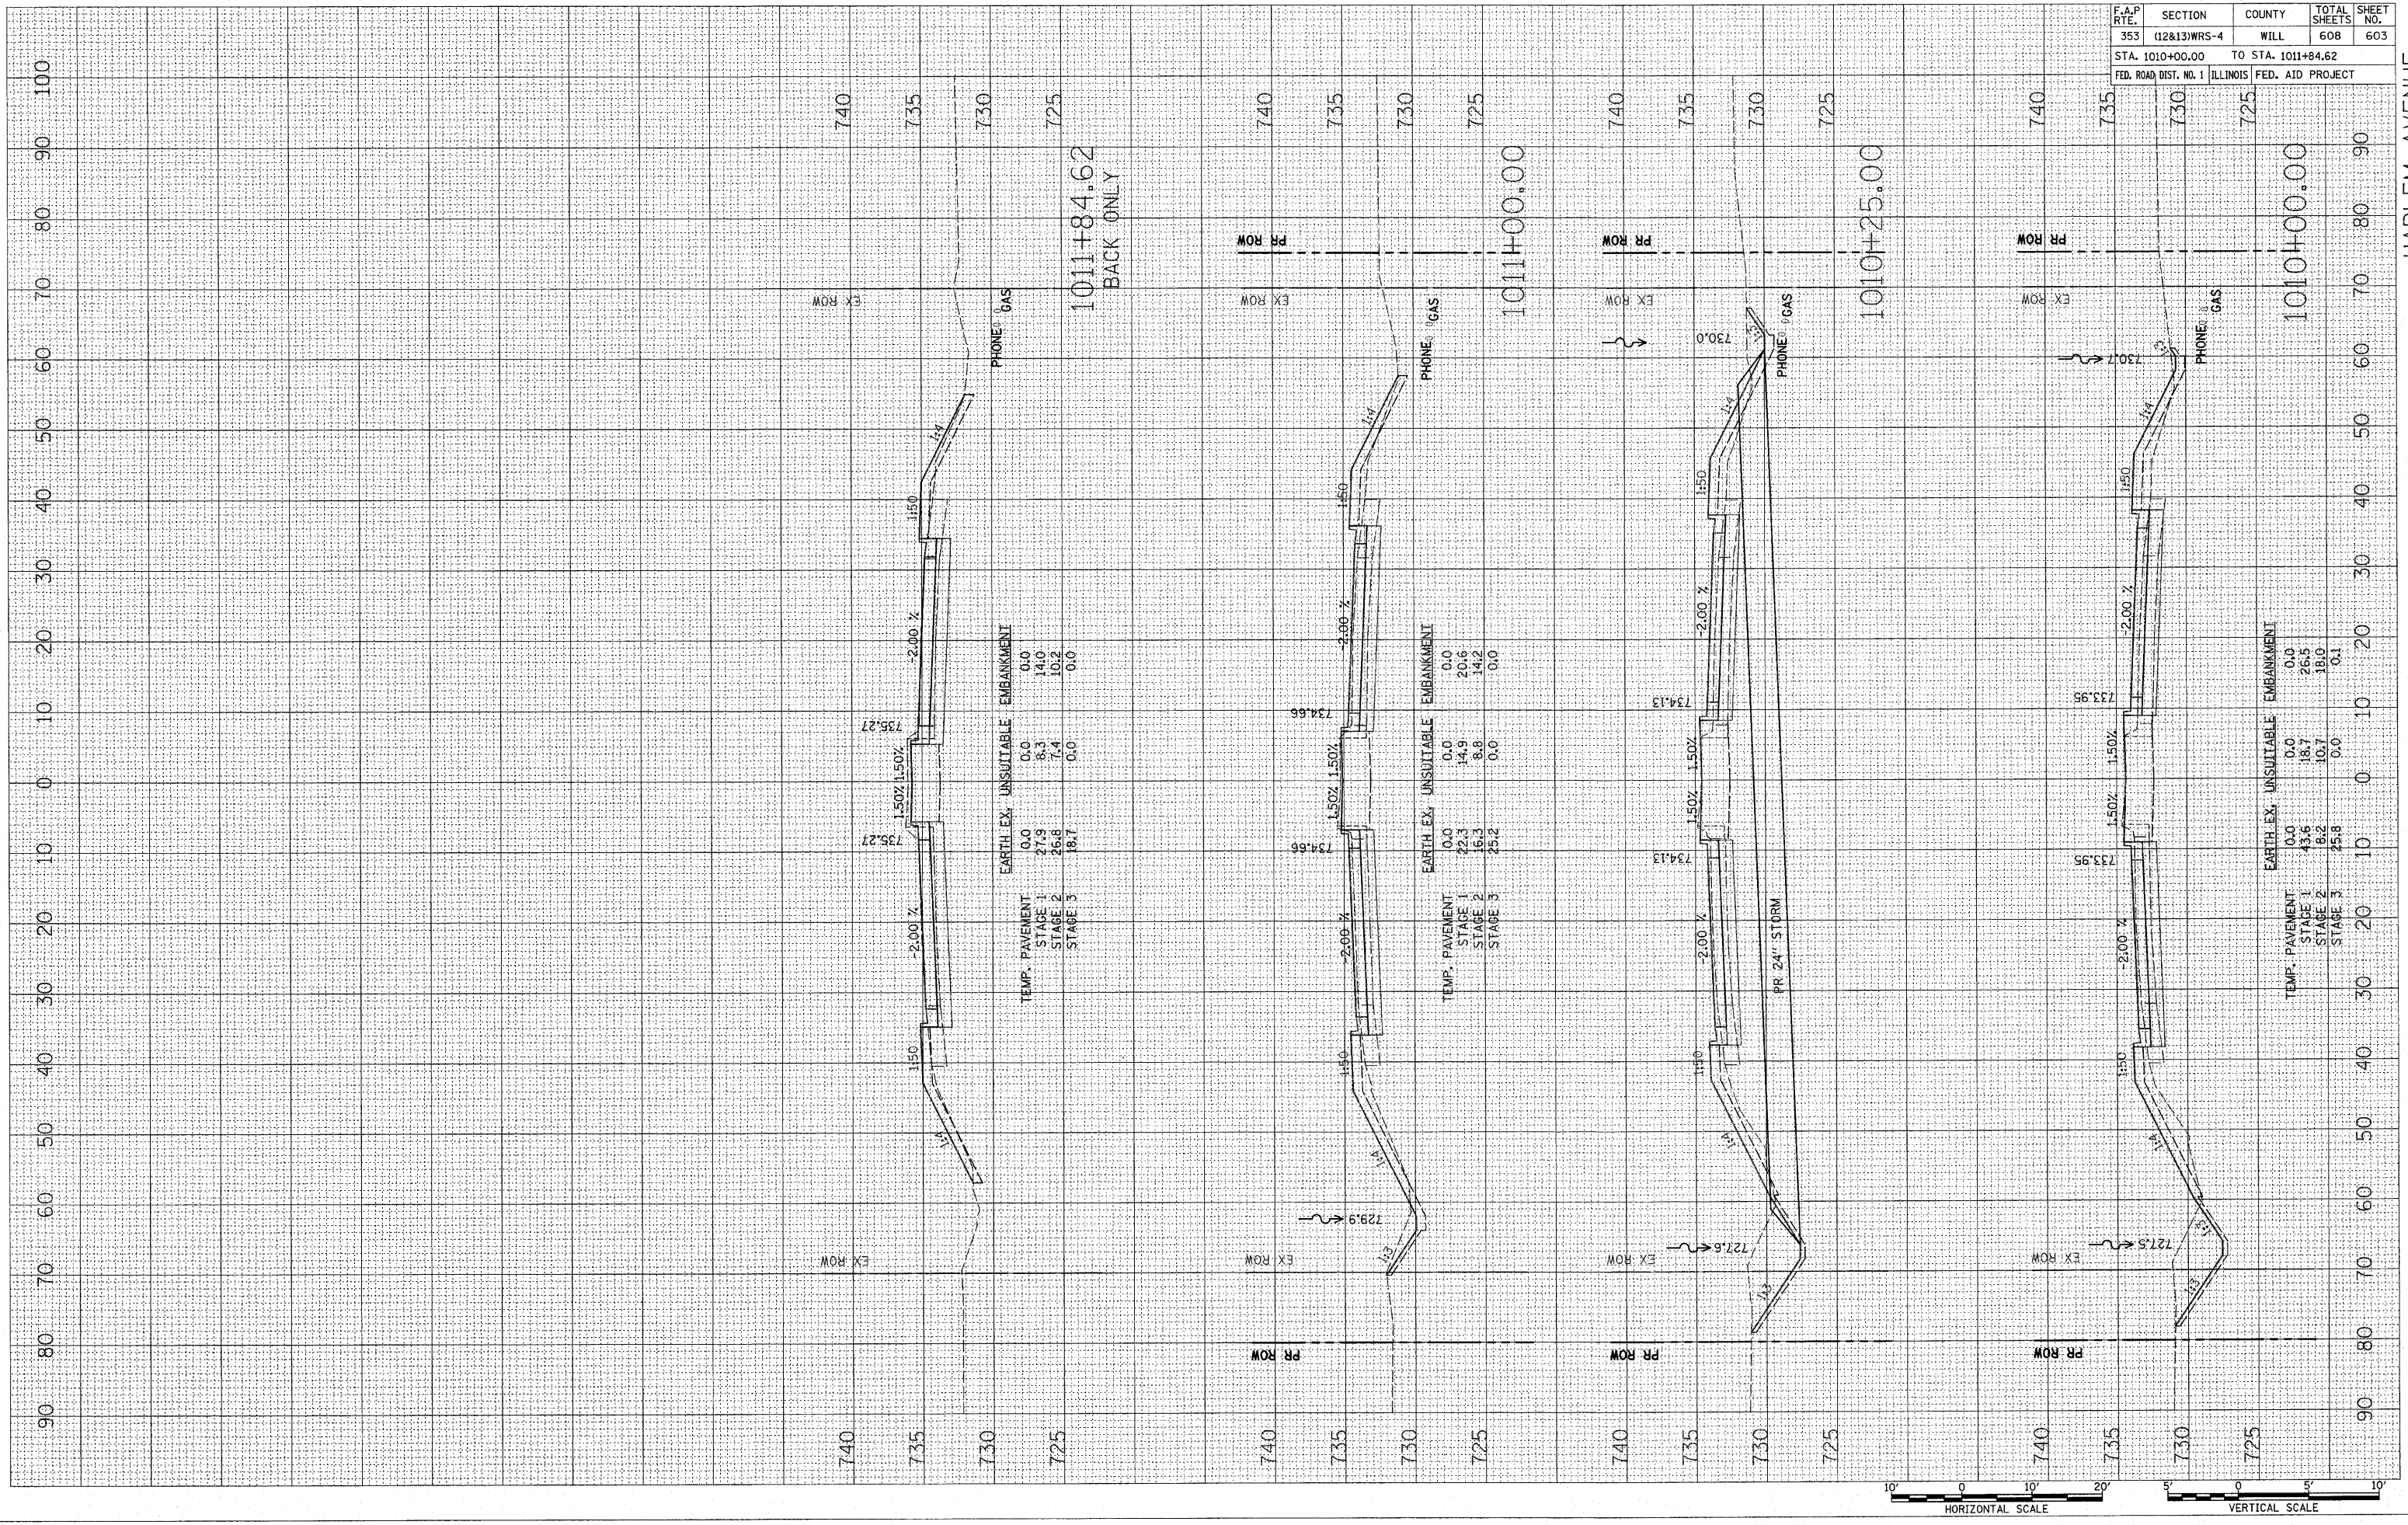

HARLEM AVENUE