


PLOT DATE = 6/10/2018
 FILE NAME = J:\1351\cad\hickory16 xxxc D162.dwg
 PLOT SCALE = 1/8" = 1' / IN.
 USER NAME = big

ORIGINAL SURVEY	CHECKED	BY	DATE
SURVEY PLOTTED			
NOTE BOOK NO.			
AREAS CHECKED			

FINAL SURVEY	CHECKED	BY	DATE
NOTE BOOK NO.			
AREAS CHECKED			

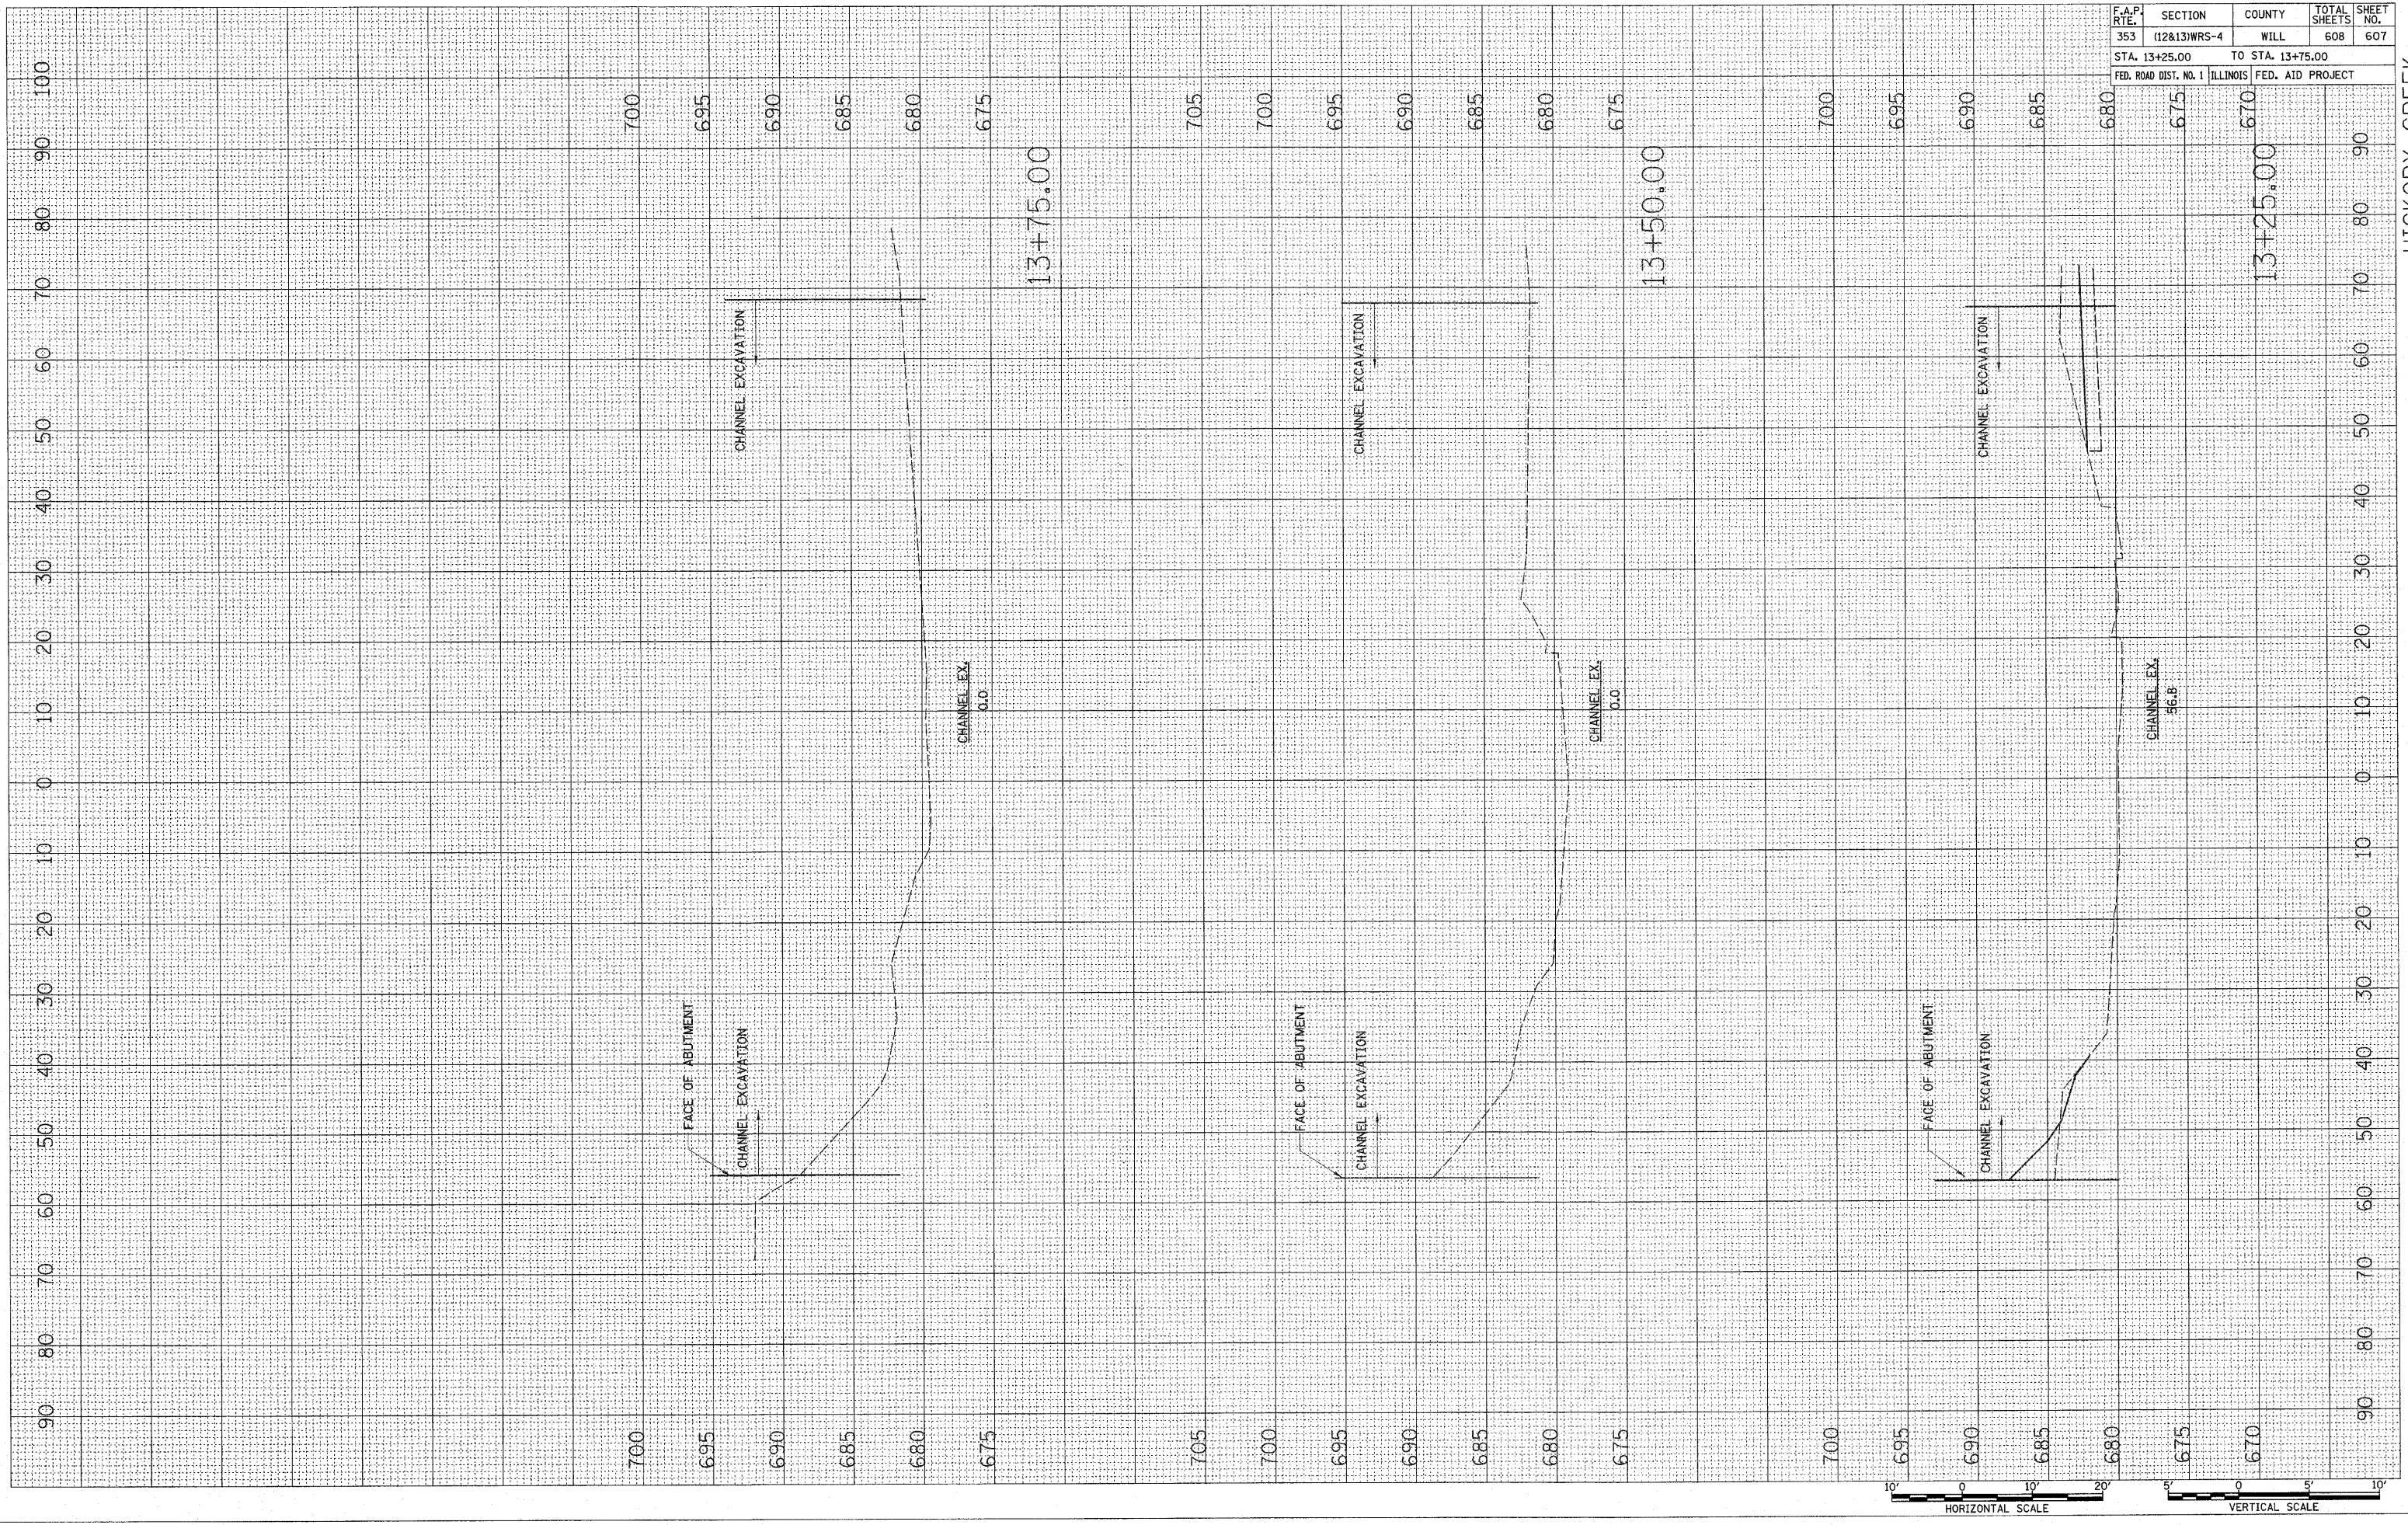

CONTRACT NO. 62478				
F.A.P. RTE. 353	SECTION (12&13)WRS-4	COUNTY WILL	TOTAL SHEETS 608	SHEET NO. 607
STA. 13+25.00		TO STA. 13+75.00		
FED. ROAD DIST. NO. 1		ILLINOIS FED. AID PROJECT		

HICKORY CREEK