
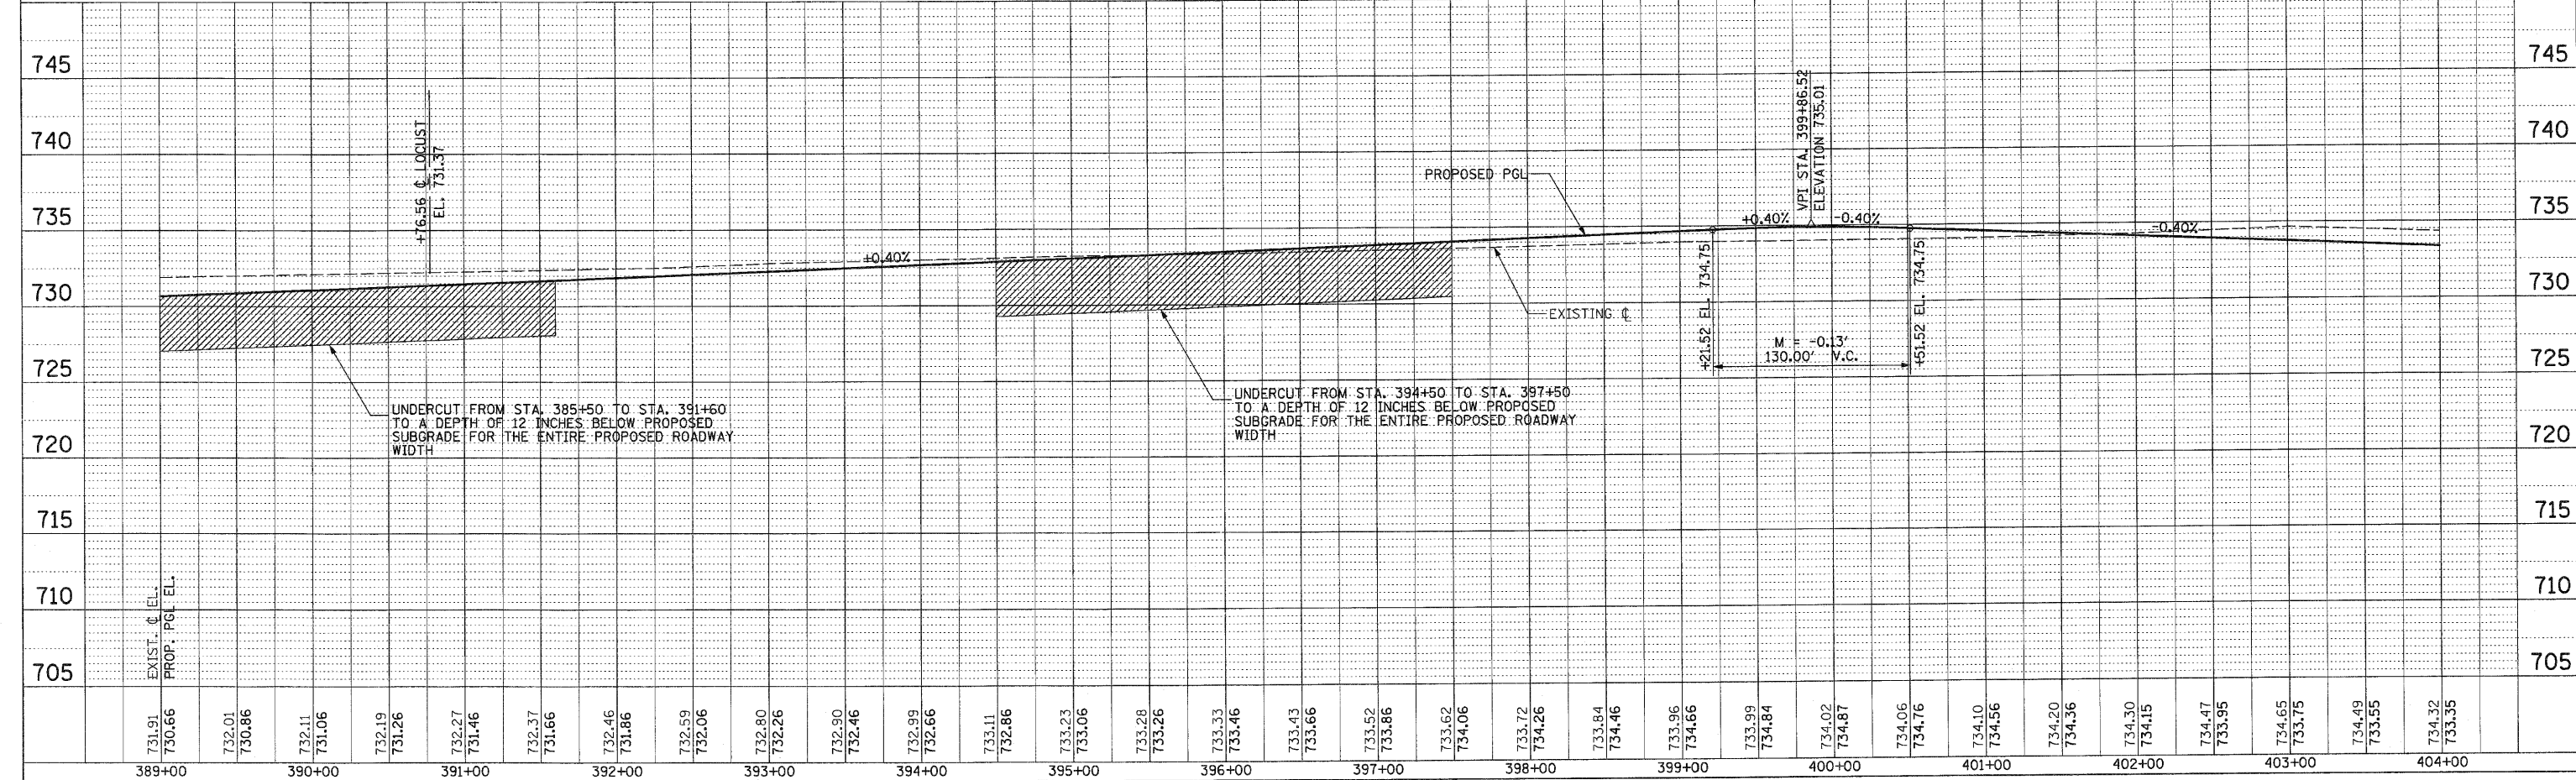
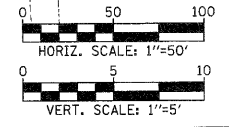


CONTRACT NO. 62479

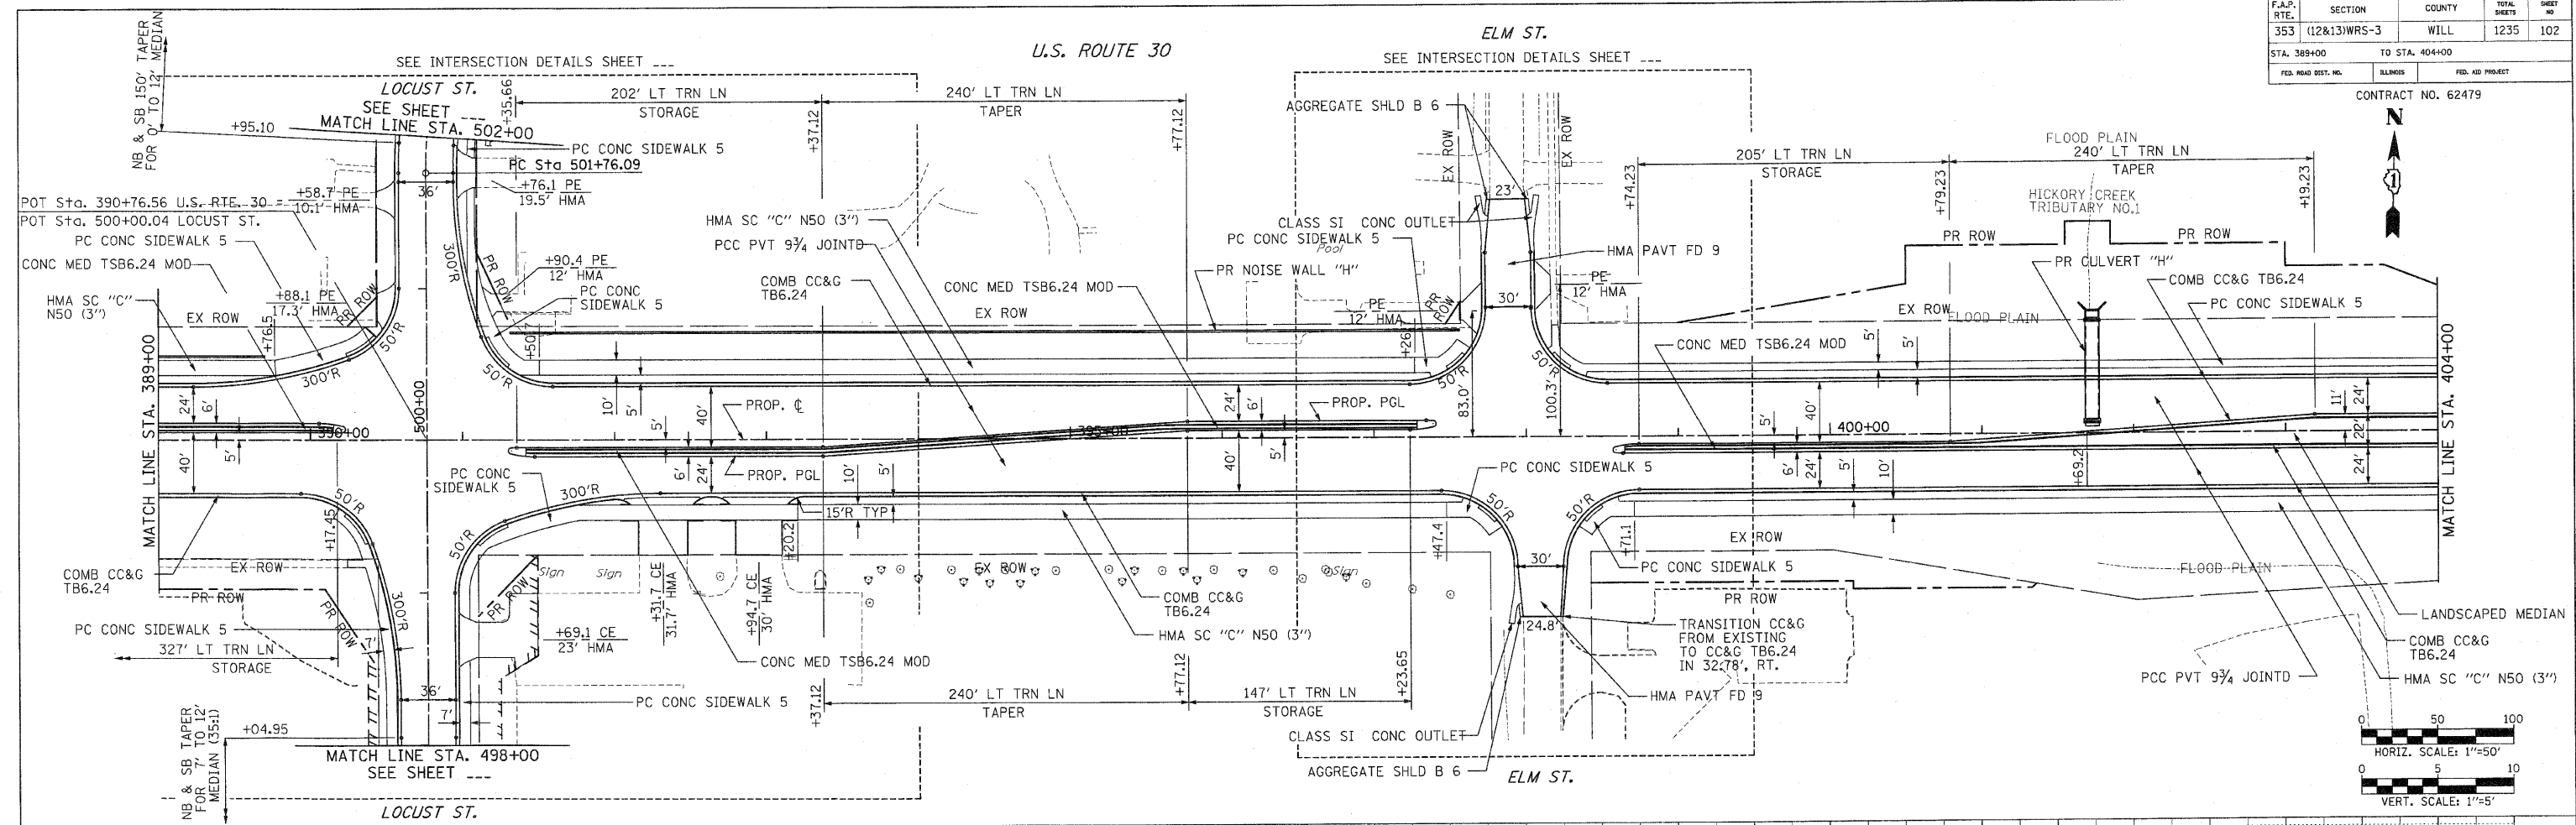

STATION	EXIST. G. EL.	PROP. PGL EL.
389+00	731.91	730.66
390+00	732.01	730.86
391+00	732.11	731.06
392+00	732.19	731.26
393+00	732.27	731.46
394+00	732.37	731.66
395+00	732.46	731.86
396+00	732.59	732.06
397+00	732.80	732.26
398+00	732.90	732.46
399+00	732.99	732.66
400+00	733.11	732.86
401+00	733.23	733.06
402+00	733.28	733.26
403+00	733.33	733.46
404+00	733.43	733.66
	733.52	733.86
	733.62	734.06
	733.72	734.26
	733.84	734.46
	733.96	734.66
	733.99	734.84
	734.02	734.87
	734.06	734.76
	734.10	
	734.15	
	734.20	
	734.36	
	734.30	
	734.47	
	733.95	
	734.65	
	733.75	
	734.49	
	733.55	
	734.32	
	733.35	