


FINAL SURVEY	BY	DATE
SURVEYED		
TEMPLATE		
NOTE BOOK		
AREAS CHECKED		
NO.		

ORIGINAL SURVEY	BY	DATE
SKETCHED		
PLOTTED		
NOTE BOOK		
TEMPLATE		
AREAS CHECKED		
NO.		

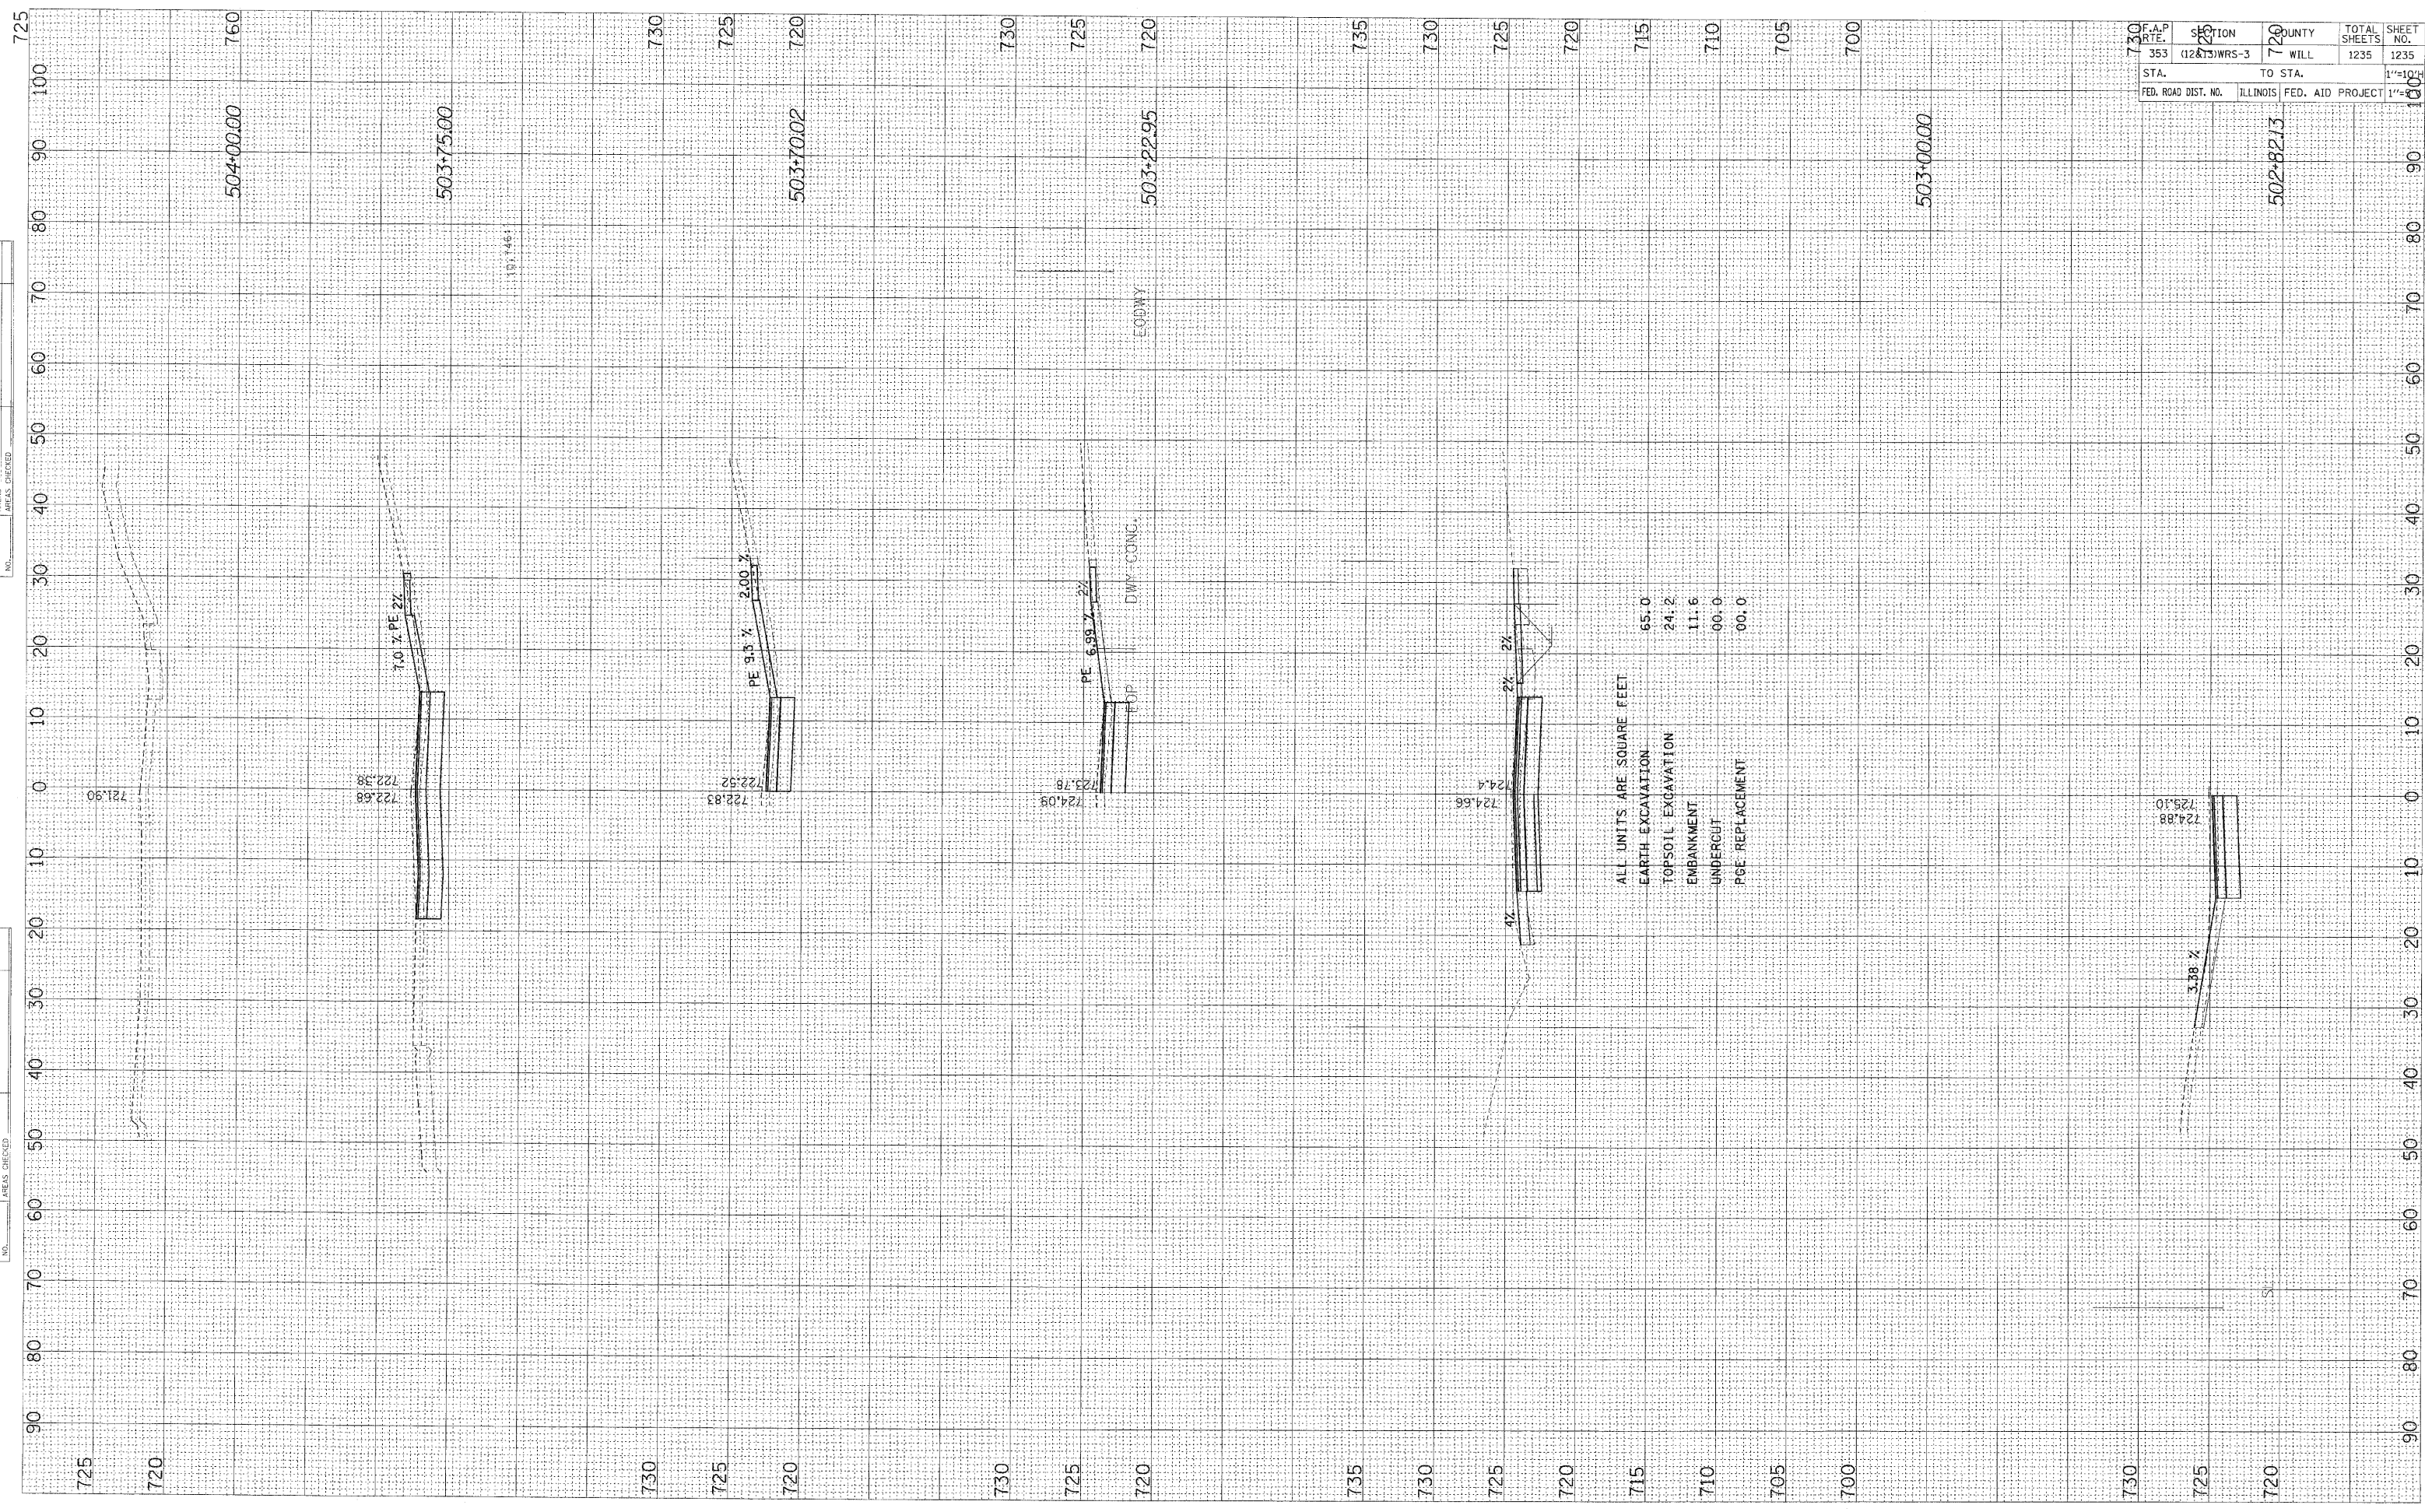

ALL UNITS ARE SQUARE FEET
 EARTH EXCAVATION 65.0
 TOPSOIL EXCAVATION 24.2
 EMBANKMENT 111.6
 UNDERCUT 00.0
 PGE REPLACEMENT 00.0

F.A.P. NO.	SECTION	COUNTY	TOTAL SHEETS	SHEET NO.
353	(12&13)WRS-3	WILL	1235	1235
STA.	TO STA.			1"=10'
FED. ROAD DIST. NO.	ILLINOIS	FED. AID PROJECT		1"=10'