


F.A.P. RTE.	SECTION	COUNTY	TOTAL SHEETS	SHEET NO.
353	(12&13)WRS-3	WILL	1235	210
STA.		TO STA.		
FED. ROAD DIST. NO.		ILLINOIS	FED. AID PROJECT	
CONTRACT NO. 62479				

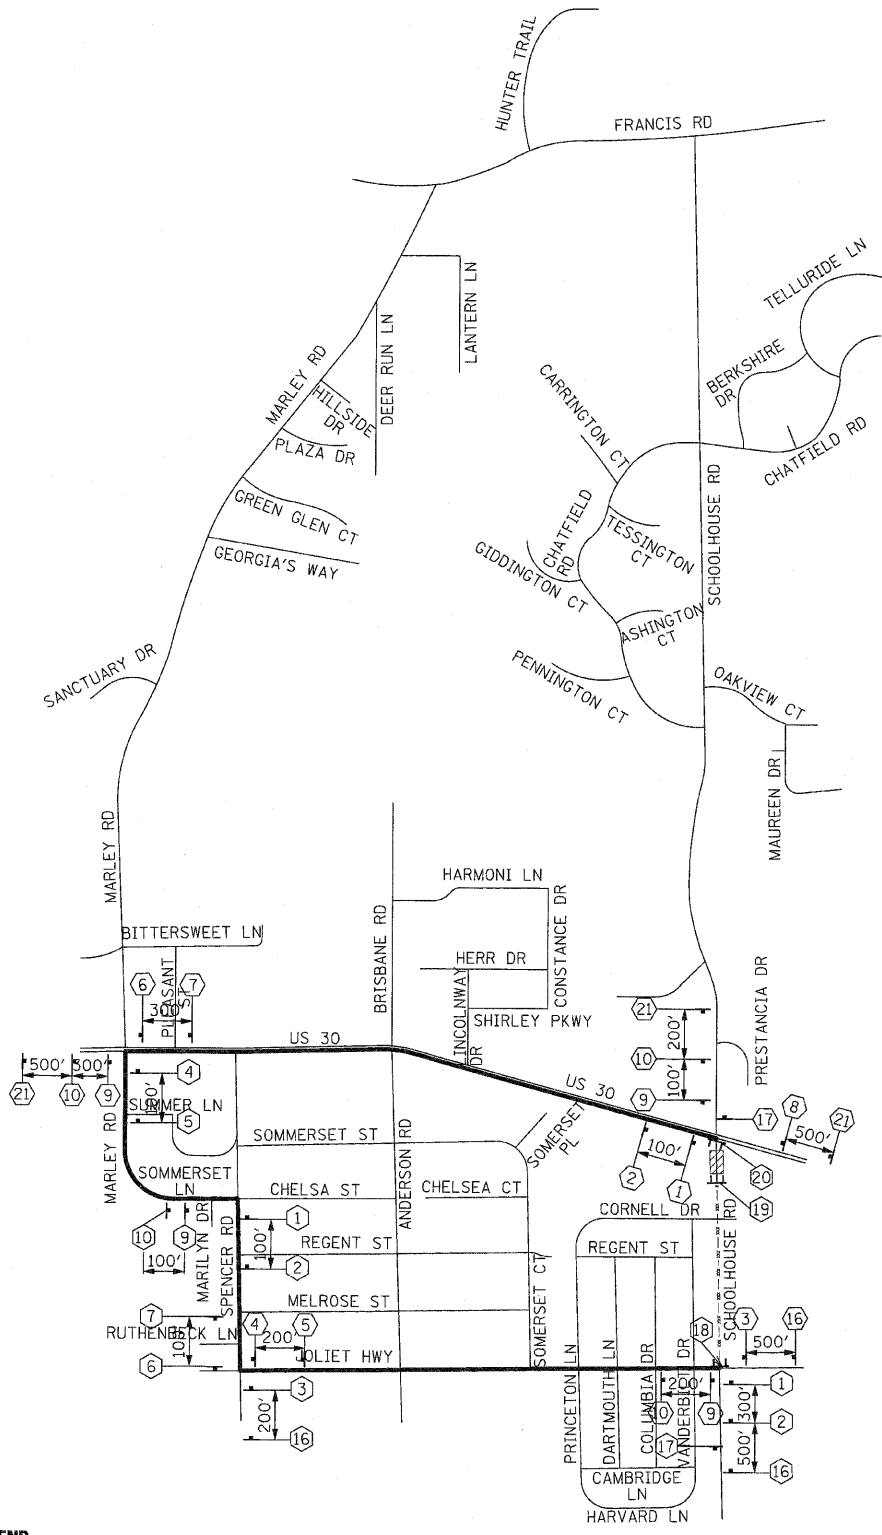

**SCHOOLHOUSE ROAD**

4" BLACK LETTERS ON ORANGE  
REFLECTIVE BACKGROUND - 42" x 18"  
**SIGN DETAIL**

**SIGN LEGEND**

①		M4-8-2412 M3-1-2412 SEE DETAIL M6-1L-2115	⑩		M4-8-2412 M3-3-2412 SEE DETAIL M5-1R-2115	⑪		W20-3-4848	⑰		M4-8A-2418
②		M4-8-2412 M3-1-2412 SEE DETAIL M5-1L-2115	⑫		W20-3-4848	⑱		R11-2-4830	⑲		MIN. 5 EACH
③		M4-8-2412 M3-1-2412 SEE DETAIL M6-3-2115	⑬		W20-3-4848	⑳		R11-4-6030 M4-10L-4818	⑳		MIN. 5 EACH

REVISIONS		ILLINOIS DEPARTMENT OF TRANSPORTATION
NAME	DATE	
		<b>DETOUR PLAN STAGE 2A</b> <b>SCHOOLHOUSE RD.</b>  SCALE : 1" = NTS      DRAWN BY : BEC DATE : / /              CHECKED BY : GB