


FINL	SURVEY	BY	DATE
NO.	NO.		
NO.	NO.		
NO.	NO.		
NO.	NO.		

ORIGINAL	SURVEY	BY	DATE
NO.	NO.		
NO.	NO.		
NO.	NO.		
NO.	NO.		

SEC GROUP, INC.
 4. JAIN
 VILLAGE OF CARPENTERSVILLE
 11/22/2010 12:05:28 PM
 09/28/10 SEC-GOLF-001
 5 Standard Plans.tbl

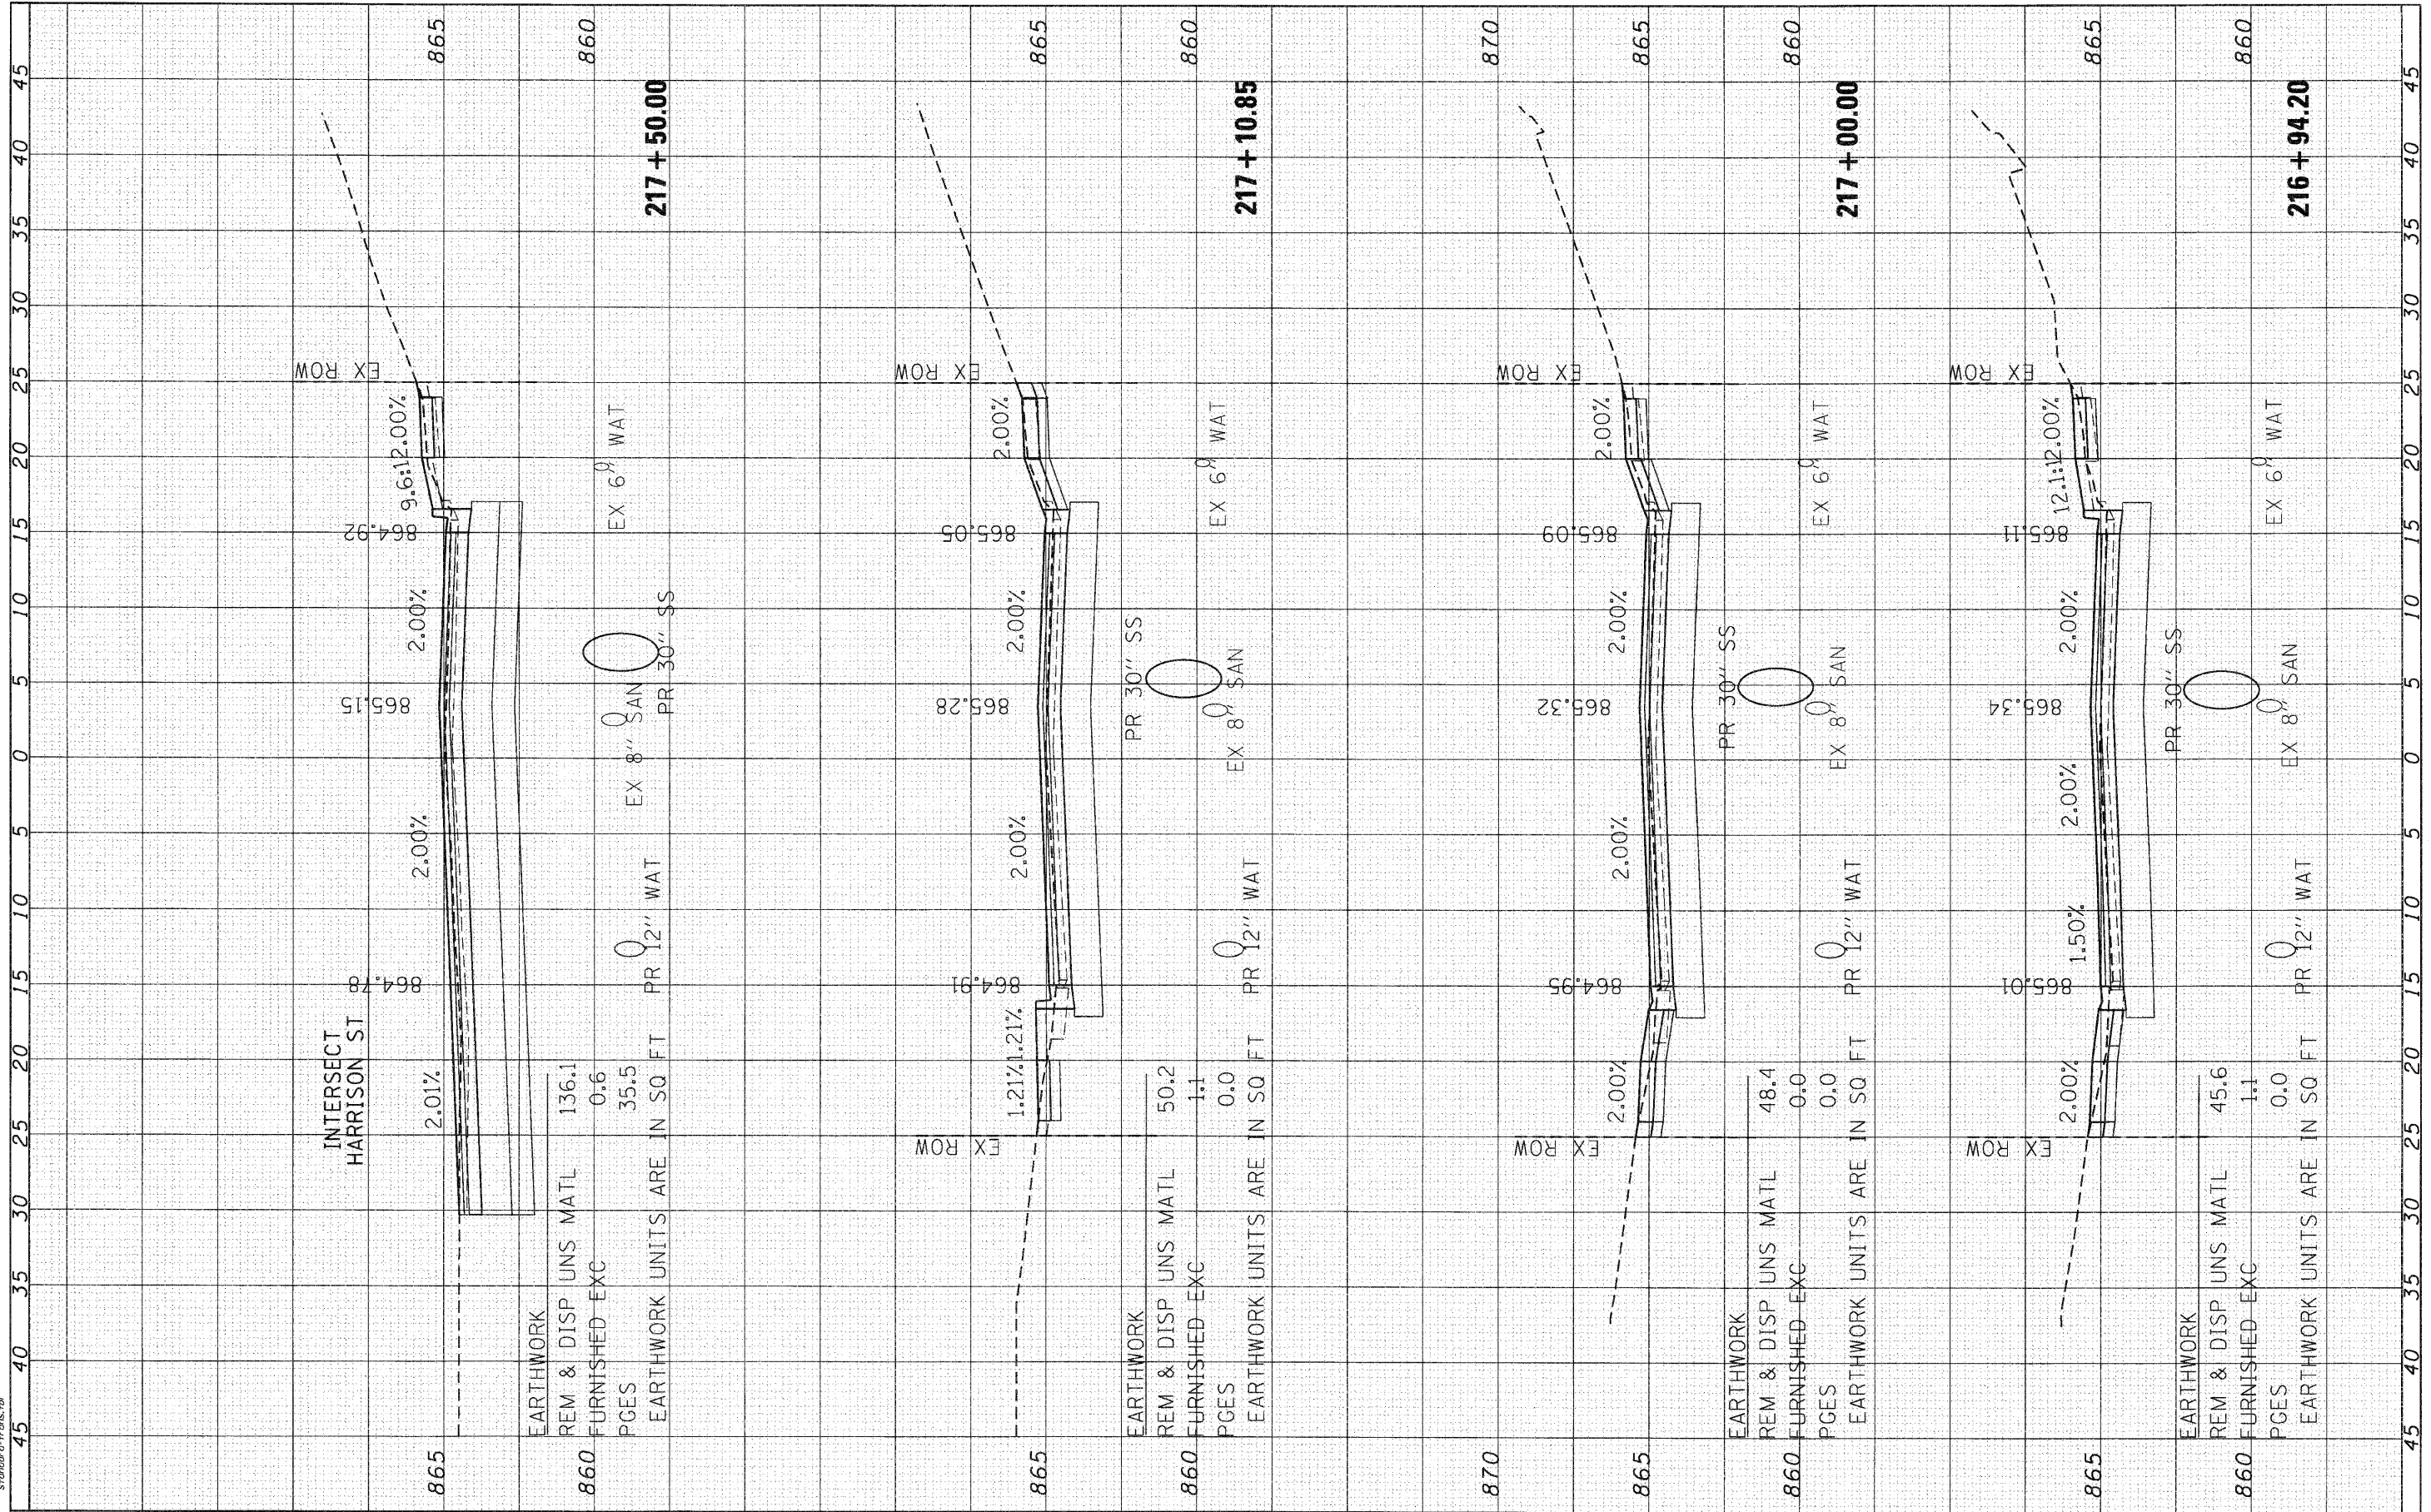

<p>SEC Group, Inc. 420 N. First Street Maitland, IL 60151-1101 L 618.285.1770 F 618.285.1781 www.secgroup.com</p>	USER NAME = CHARTKE PLOT SCALE = 1" = 5' PLOT DATE = 11/2/2010	DESIGNED - C. HARTKE DRAWN - R. BEST CHECKED - T. HAMILTON DATE - 10/25/10	REVISED - REVISED - REVISED - REVISED -	VILLAGE OF CARPENTERSVILLE		CROSS SECTIONS GOLFVIEW LANE		F.A. RTE. * SECTION 06-00074-00-FP COUNTY KANE TOTAL SHEETS 211 SHEET NO. 142
	SCALE: 1" = 5' SHEET NO. 16 OF 34 SHEETS STA. 216+94.20 TO STA. 217+50.00				* FAU 2414, FAU 1280, FAP 343 CONTRACT NO. 63504 FED. ROAD DIST. NO. ILLINOIS FED. AID PROJECT 63504			