


FINISH SURVEY	BY	DATE
NO. _____		
AREAS CHECKED		
TEMPLATE		
NOTE BOOK		
NO. _____		

ORIGINAL SURVEY	BY	DATE
NO. _____		
AREAS CHECKED		
TEMPLATE		
NOTE BOOK		
NO. _____		

SEC GROUP, INC.
 PROJECT CONTACT: A. JAIN
 CLIENT: VILLAGE OF CARPENTERSVILLE
 14222 ROAD 1280 RD FM

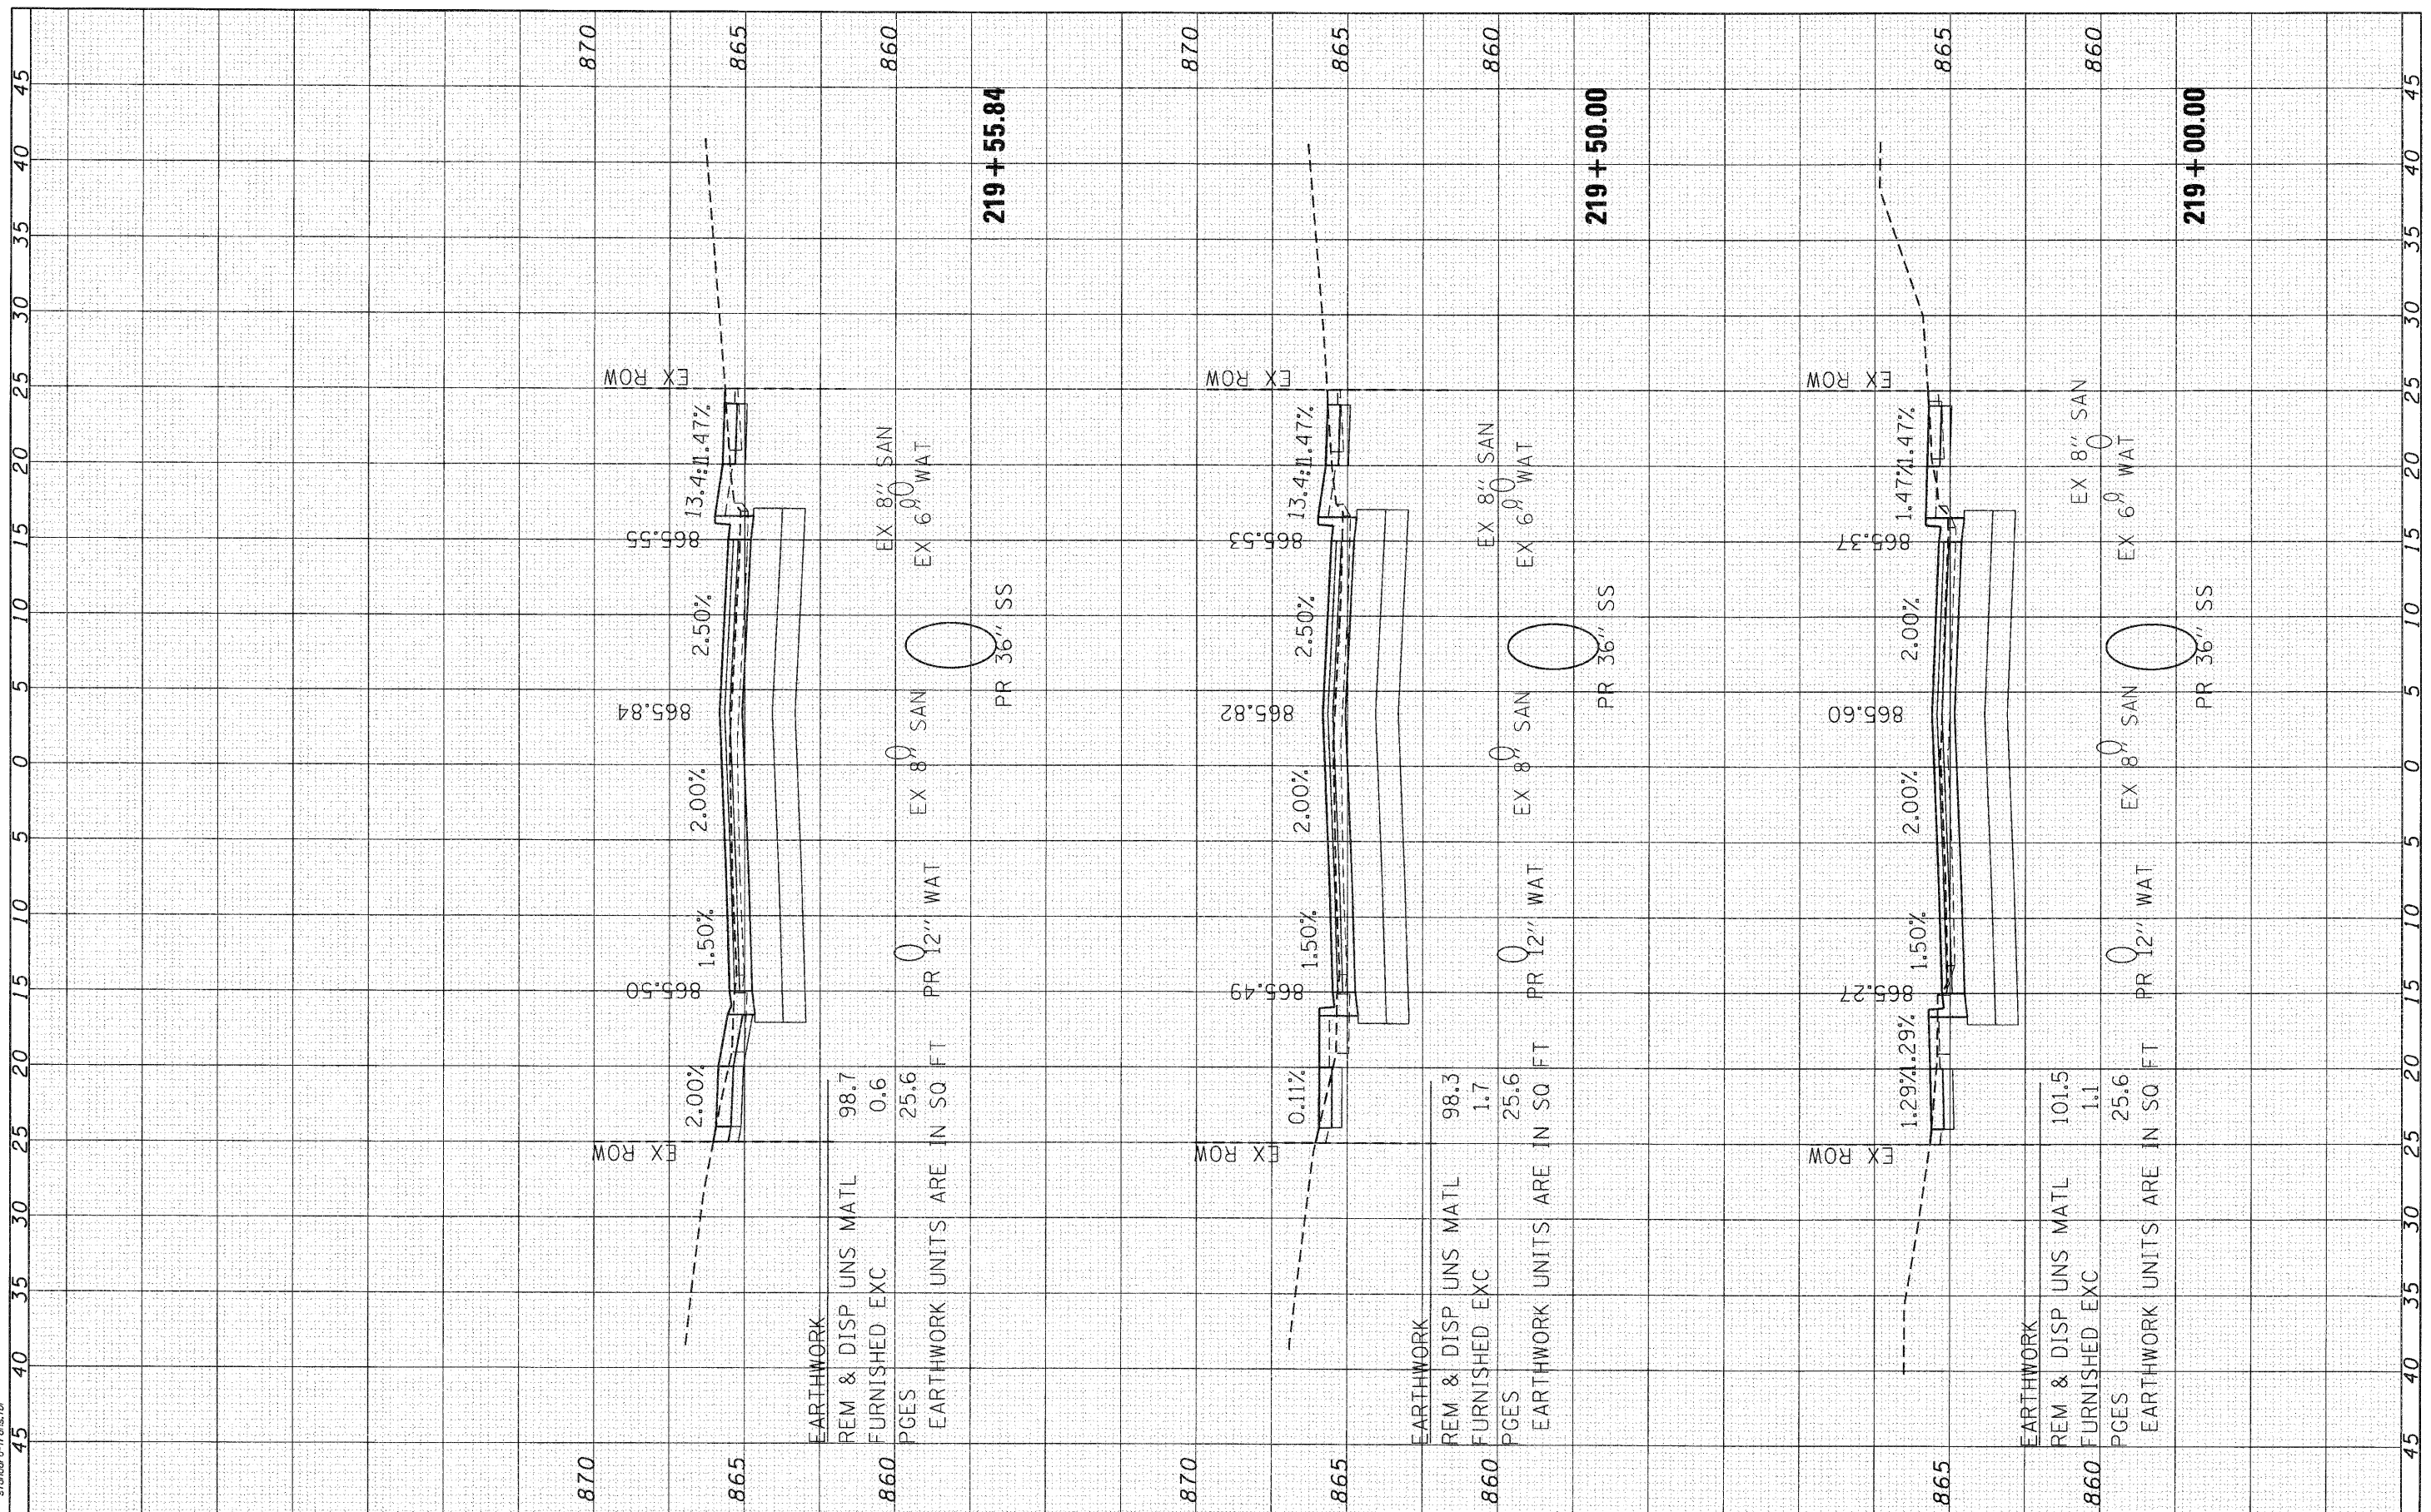

SEC Group, Inc.
 An HR Green Company
 420 N. First Street
 Moline, IL 61704-3198
 T 815.365.1778 F 815.365.1781
 www.secgroupinc.com

USER NAME = Dhartke	DESIGNED - C. HARTKE	REVISED -
	DRAWN - R. BEST	REVISED -
	CHECKED - T. HAMILTON	REVISED -
	DATE - 10/25/10	REVISED -

VILLAGE OF CARPENTERSVILLE

**CROSS SECTIONS
 GOLFVIEW LANE**

SCALE: 1" = 5' SHEET NO. 18 OF 34 SHEETS STA. 219+00.00 TO STA. 219+55.84

F.A. RTE.	SECTION	COUNTY	TOTAL SHEETS	SHEET NO.
•	06-00074-00-FP	KANE	211	144
• FAU 2414, FAU 1280, FAP 343		CONTRACT NO. 63504		
FED. ROAD DIST. NO.		ILLINOIS FED. AID PROJECT		63504