


FINAL SURVEY	BY	DATE
SURVEY		
NOTE BOOK		
TEMPLATE		
AREAS CHECKED		
NO.		

ORIGINAL SURVEY	BY	DATE
SURVEY		
NOTE BOOK		
TEMPLATE		
AREAS CHECKED		
NO.		

COMPANY NAME: SEC GROUP, INC.
 PROJECT CONTACT: A. JAIN
 CLIENT: VILLAGE OF CARPENTERSVILLE
 DATE PLOTTED: 11/22/2010 10:50:46 AM
 FILE NAME: 06-00074-00-PP
 PLOT DRIVER: pldrvr
 PEN TABLE: standard-trans.tbl

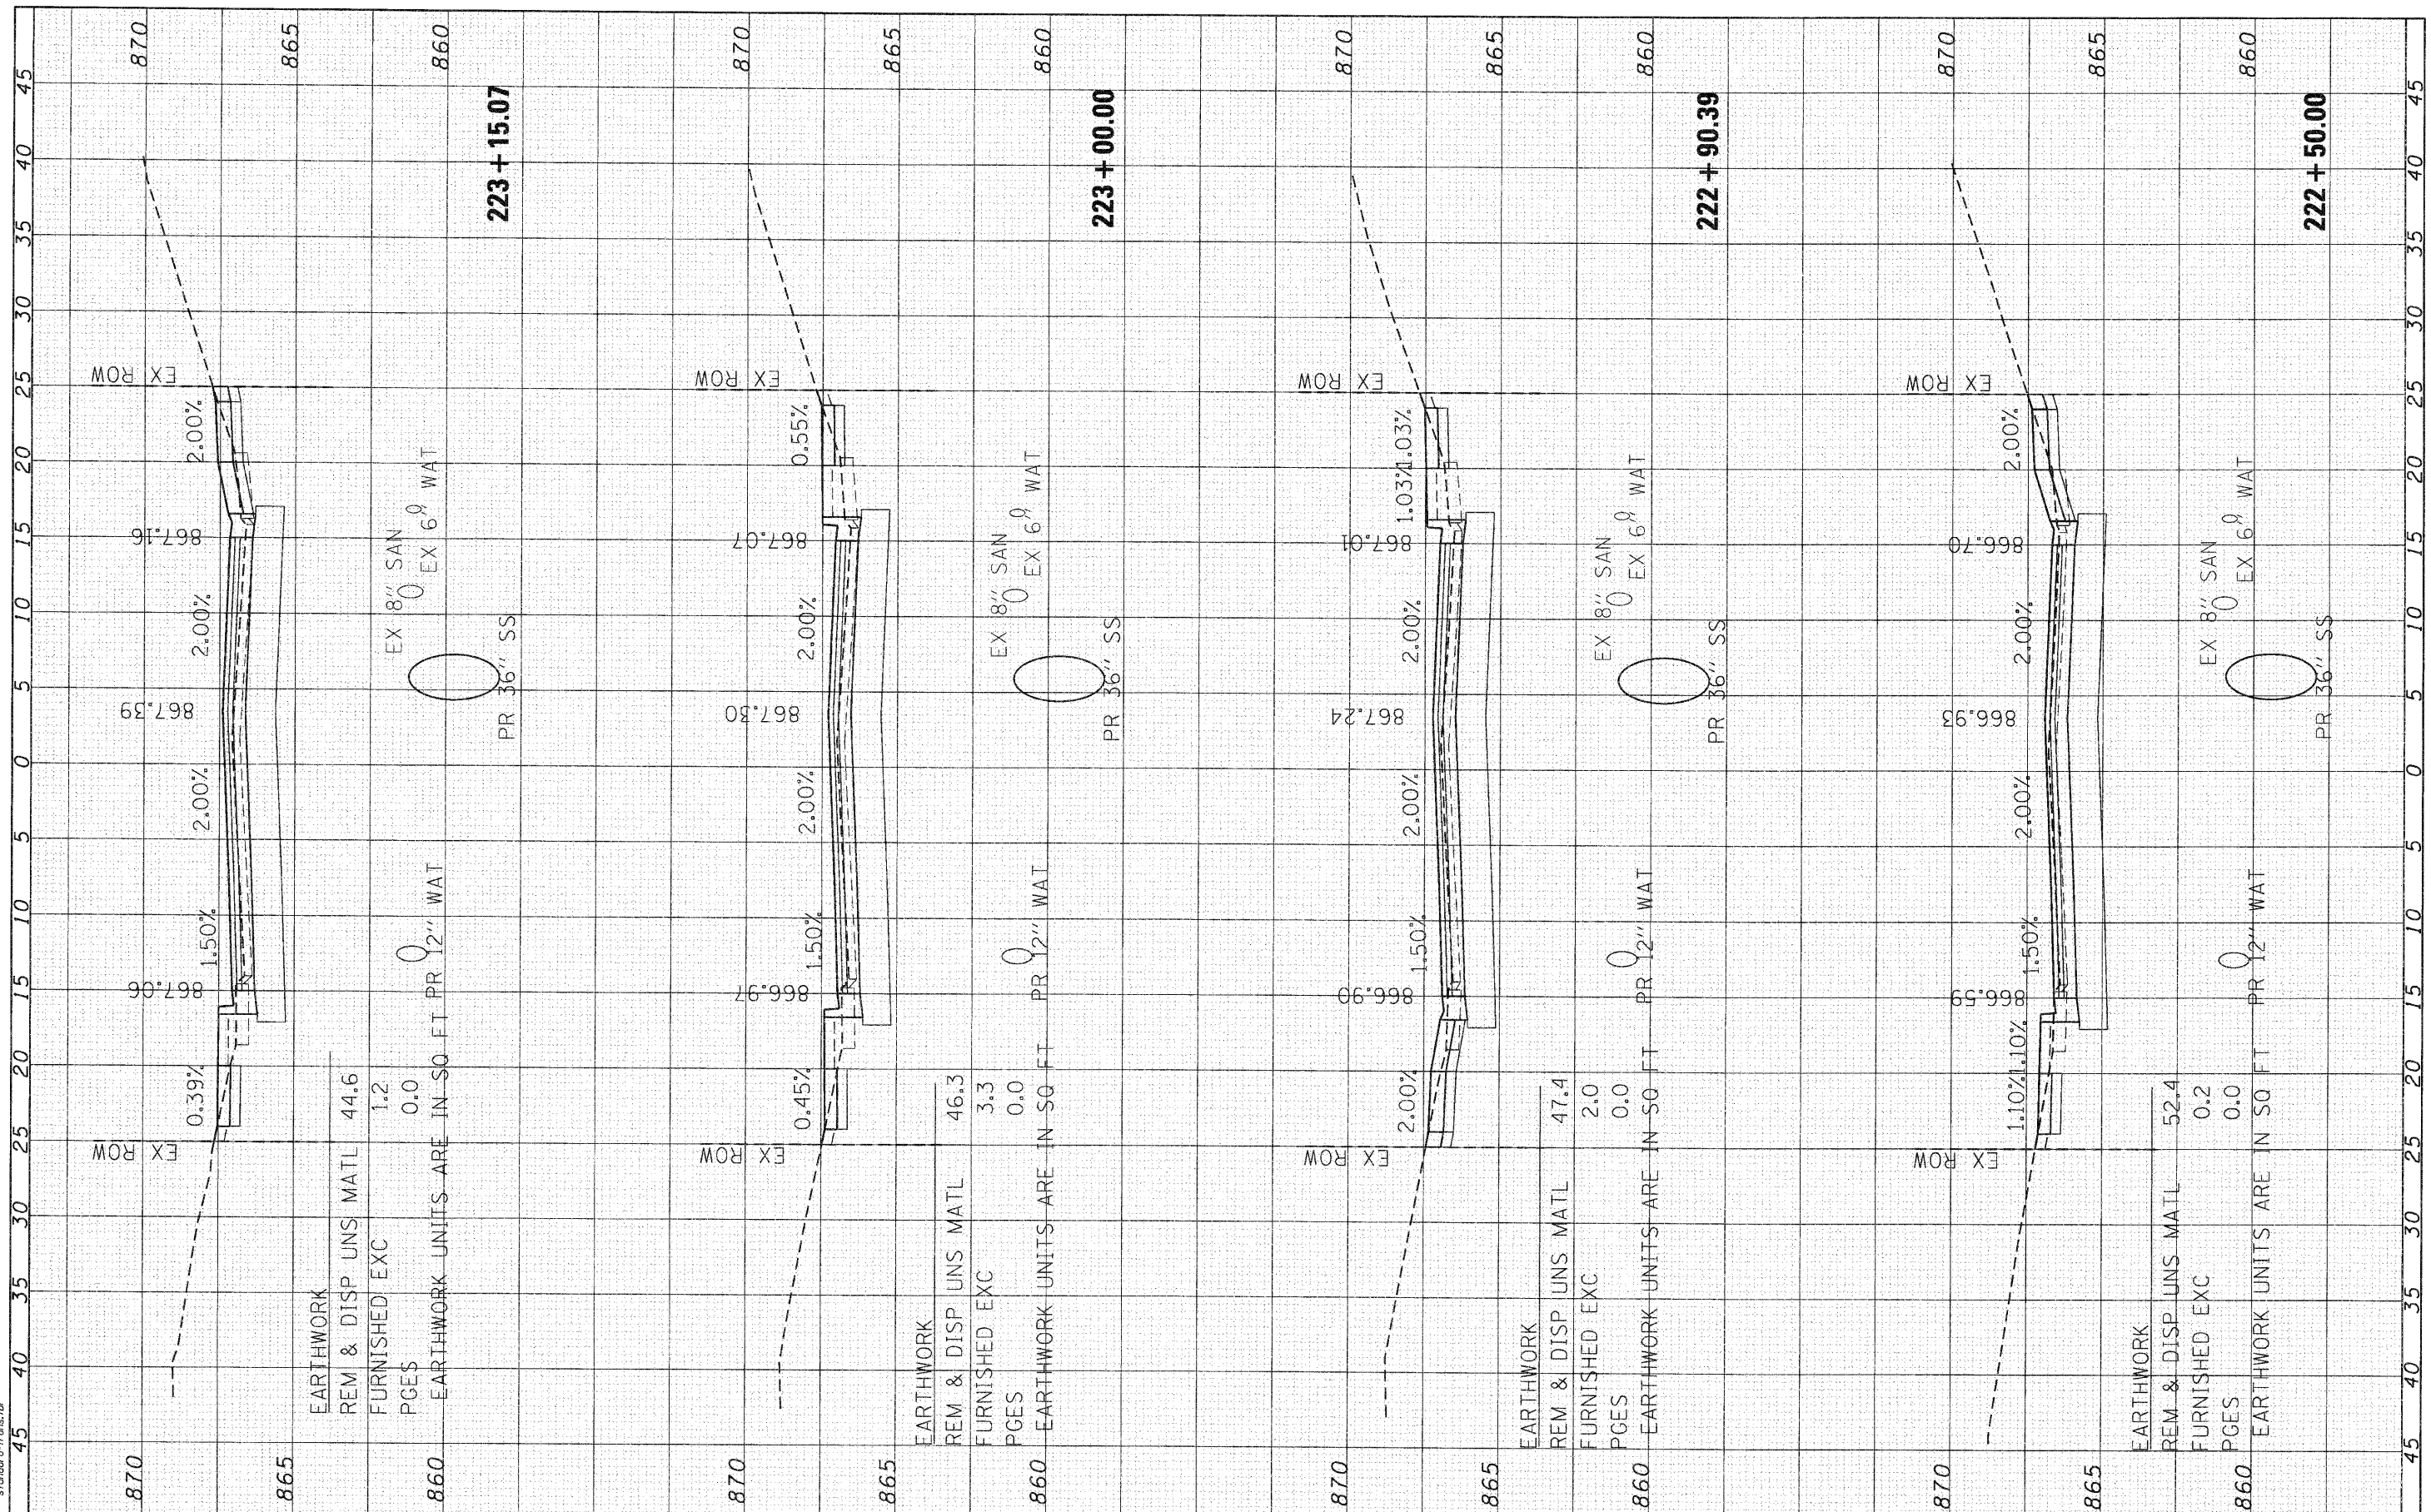

SEC Group, Inc.
 420 N. First Street
 Moline, IL 61704-1158
 L 313.545.1778 F 313.545.1781
 www.secgroup.com

USER NAME = CHa-1ke	DESIGNED - C. HARTKE	REVISED -
PLOT SCALE = 1" = 5'	DRAWN - R. BEST	REVISED -
PLOT DATE = 11/2/2010	CHECKED - T. HAMILTON	REVISED -
	DATE - 10/25/10	REVISED -

VILLAGE OF CARPENTERSVILLE

**CROSS SECTIONS
 GOLFVIEW LANE**

SCALE: 1" = 5' SHEET NO. 23 OF 34 SHEETS STA. 222+50.00 TO STA. 223+15.07

F.A. RTE.	SECTION	COUNTY	TOTAL SHEETS	SHEET NO.
•	06-00074-00-PP	KANE	211	149
• FAU 2414, FAU 1280, FAP 343			CONTRACT NO. 63504	
FED. ROAD DIST. NO. [ILLINOIS] FED. AID PROJECT			63504	