


FINAL SURVEY	BY	DATE
NOTE BOOK		
NO.		
AREAS CHECKED		
PLEASE CHECKED		

ORIGINAL SURVEY	BY	DATE
NOTE BOOK		
NO.		
AREAS CHECKED		
PLEASE CHECKED		

SEC GROUP, INC.  
 4 JAIN  
 VILLAGE OF CARPENTERSVILLE  
 11222000 THROUGH PM  
 11/25/10  
 11/25/10  
 11/25/10  
 11/25/10

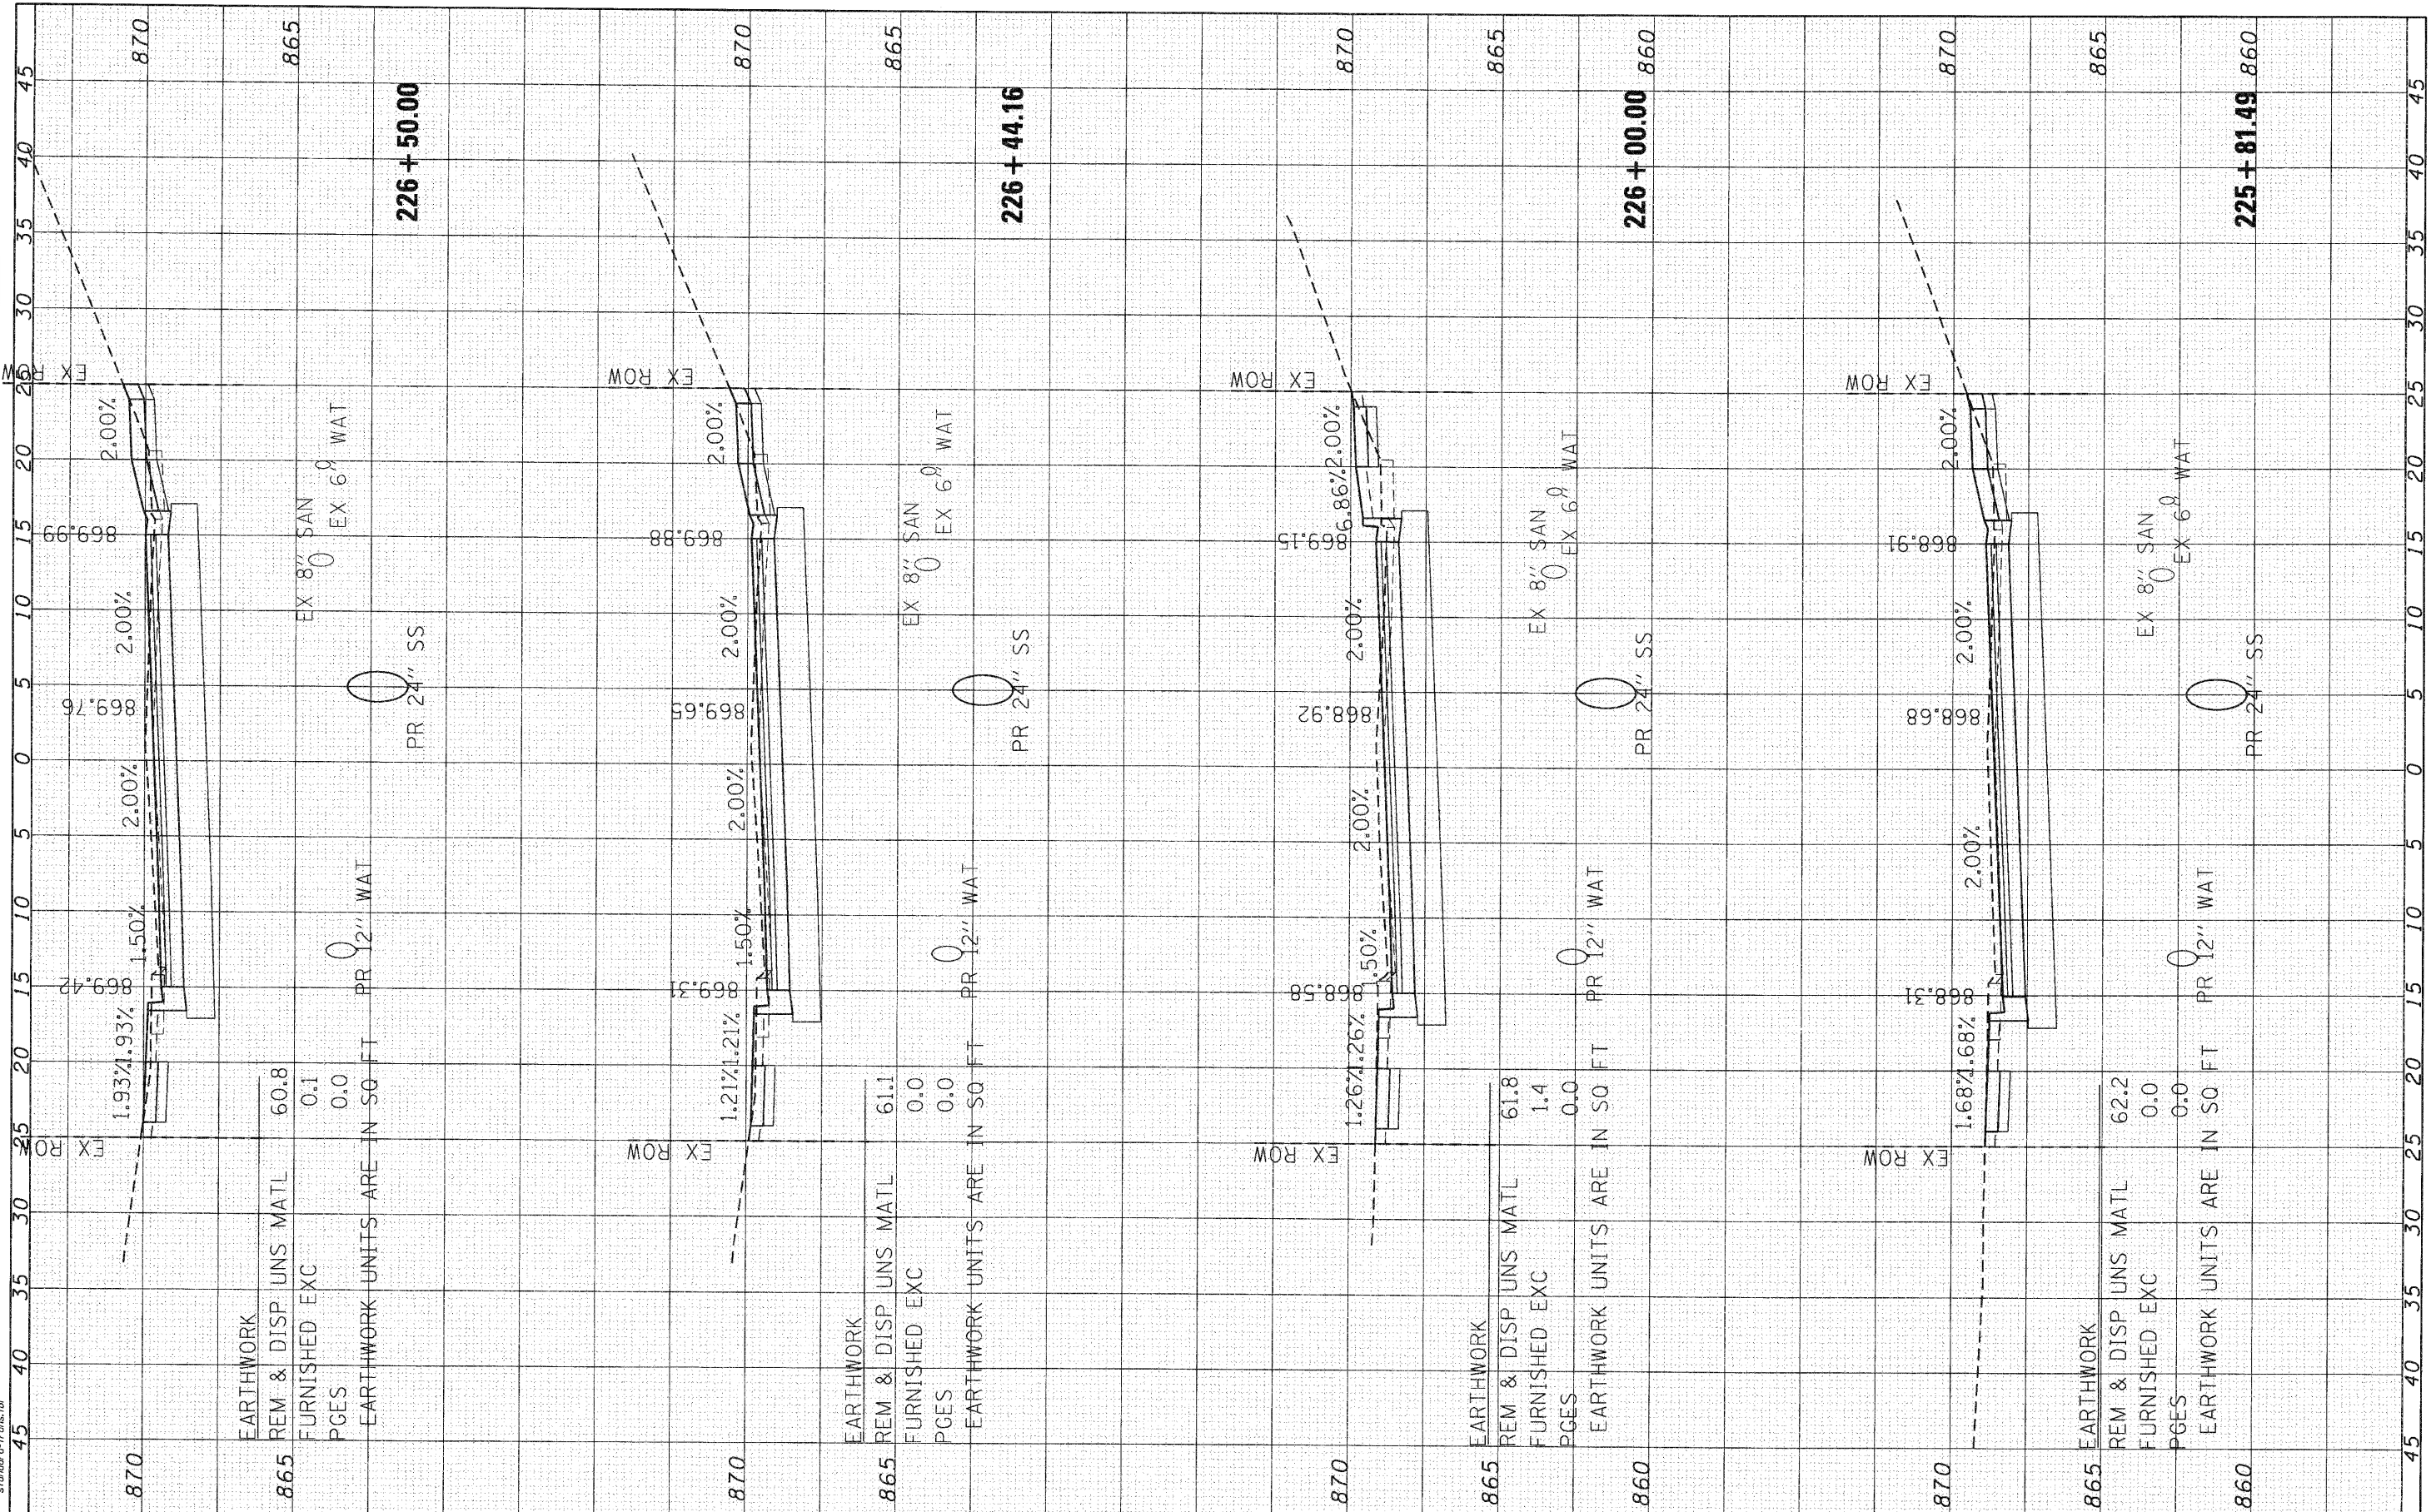

<b>SEC Group, Inc.</b> An HNTB Group Company 42111 River Road Mokena, IL 60450-2106 (815) 382-1779 • (815) 382-1781 www.secgroup.com Mokena, IL • Yorkville, IL • New Lenox, IL • Chicago, IL	USER NAME = Charkie DESIGNED - C. HARTKE DRAWN - R. BEST CHECKED - T. HAMILTON DATE - 10/25/10	REVISED - REVISED - REVISED - REVISED -	<b>VILLAGE OF CARPENTERSVILLE</b> <b>CROSS SECTIONS</b> <b>GOLFVIEW LANE</b>	F.A. R.T.E. SECTION COUNTY TOTAL SHEETS SHEET NO.
	PLOT SCALE = 1" = 5' PLOT DATE = 11/2/2018	SCALE: 1" = 5' SHEET NO. 26 OF 34 SHEETS STA. 225+81.49 TO STA. 226+50.00		06-00074-00-FP KANE 211 152