


FINAL SURVEY	BY	DATE
SURVEYED		
NOTE BOOK		
TEMPLATE		
AREAS CHECKED		
NO.		

ORIGINAL SURVEY	BY	DATE
SURVEYED		
NOTE BOOK		
TEMPLATE		
AREAS CHECKED		
NO.		

COMPANY NAME: SEC GROUP, INC.
 PROJECT CONTACT: A. JAIN
 CLIENT: VILLAGE OF CARPENTERSVILLE
 FILE NAME: 11/22/2010 10:00:07 PM
 PLOT DRIVER: secgrp\jain\jain\p101010
 PEN TABLE: standard-fonts.tbl

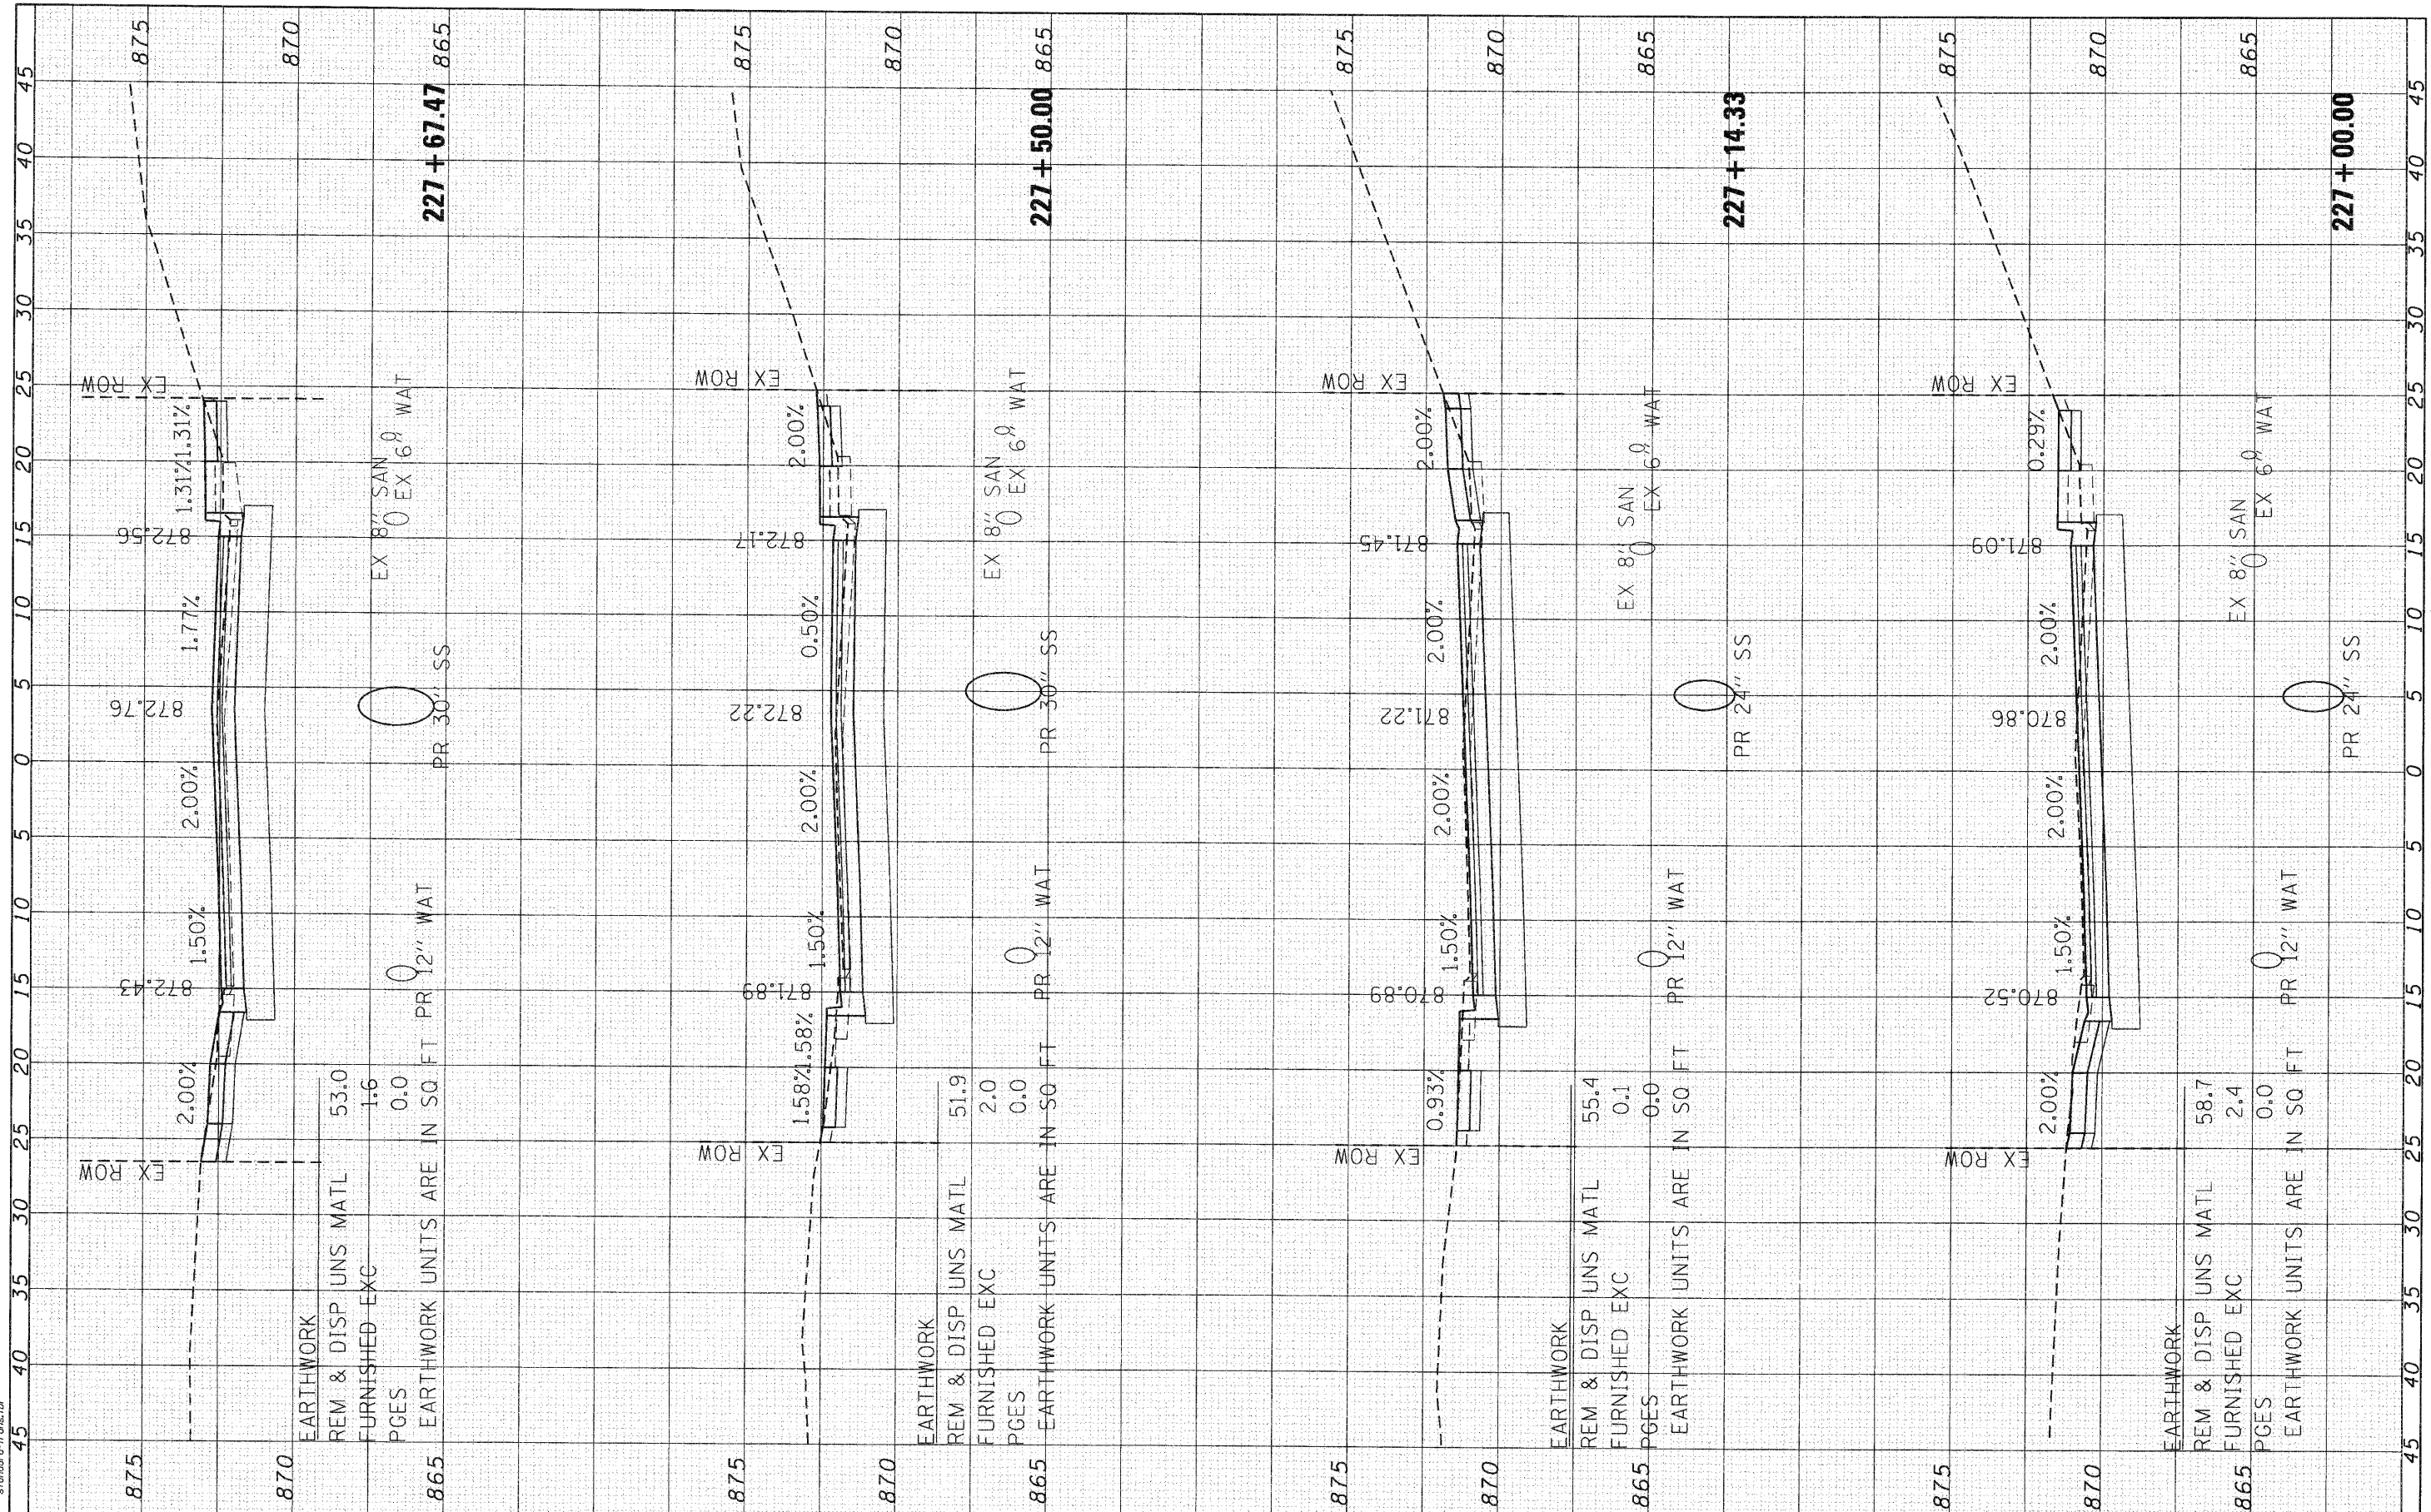

SEC Group, Inc.
 4318 N. Front Street
 Mettawa, IL 60045-1301
 T 815.386.1772 F 815.386.1781
 www.secgroup.com

USER NAME	= Charko
DESIGNED	- C. HARTKE
DRAWN	- R. BEST
CHECKED	- T. HAMILTON
DATE	- 10/25/10
REVISIONS	
REVISED	-
REVISED	-
REVISED	-
REVISED	-

VILLAGE OF CARPENTERSVILLE

**CROSS SECTIONS
GOLFVIEW LANE**

SCALE: 1" = 5' SHEET NO. 27 OF 34 SHEETS STA. 227+00.00 TO STA. 227+67.47

F.A. RTE.	SECTION	COUNTY	TOTAL SHEETS	SHEET NO.
•	06-00074-00-FP	KANE	211	153
• FAU 2414, FAU 1280, FAP 343			CONTRACT NO. 63504	
FED. ROAD DIST. NO. [ILLINOIS] FED. AID PROJECT			63504	