


FINN	BY	DATE
SURVEY		
PLOTTED		
NOTE BOOK		
AREAS CHECKED		
NO.		

ORIGINAL	BY	DATE
SURVEY		
PLOTTED		
NOTE BOOK		
AREAS CHECKED		
NO.		

SEC GROUP, INC.  
 4. JAN  
 VILLAGE OF CARPENTERSVILLE  
 11/22/2010 12:00:59 PM  
 06-00074-00-001  
 a:standard-trans.tbl

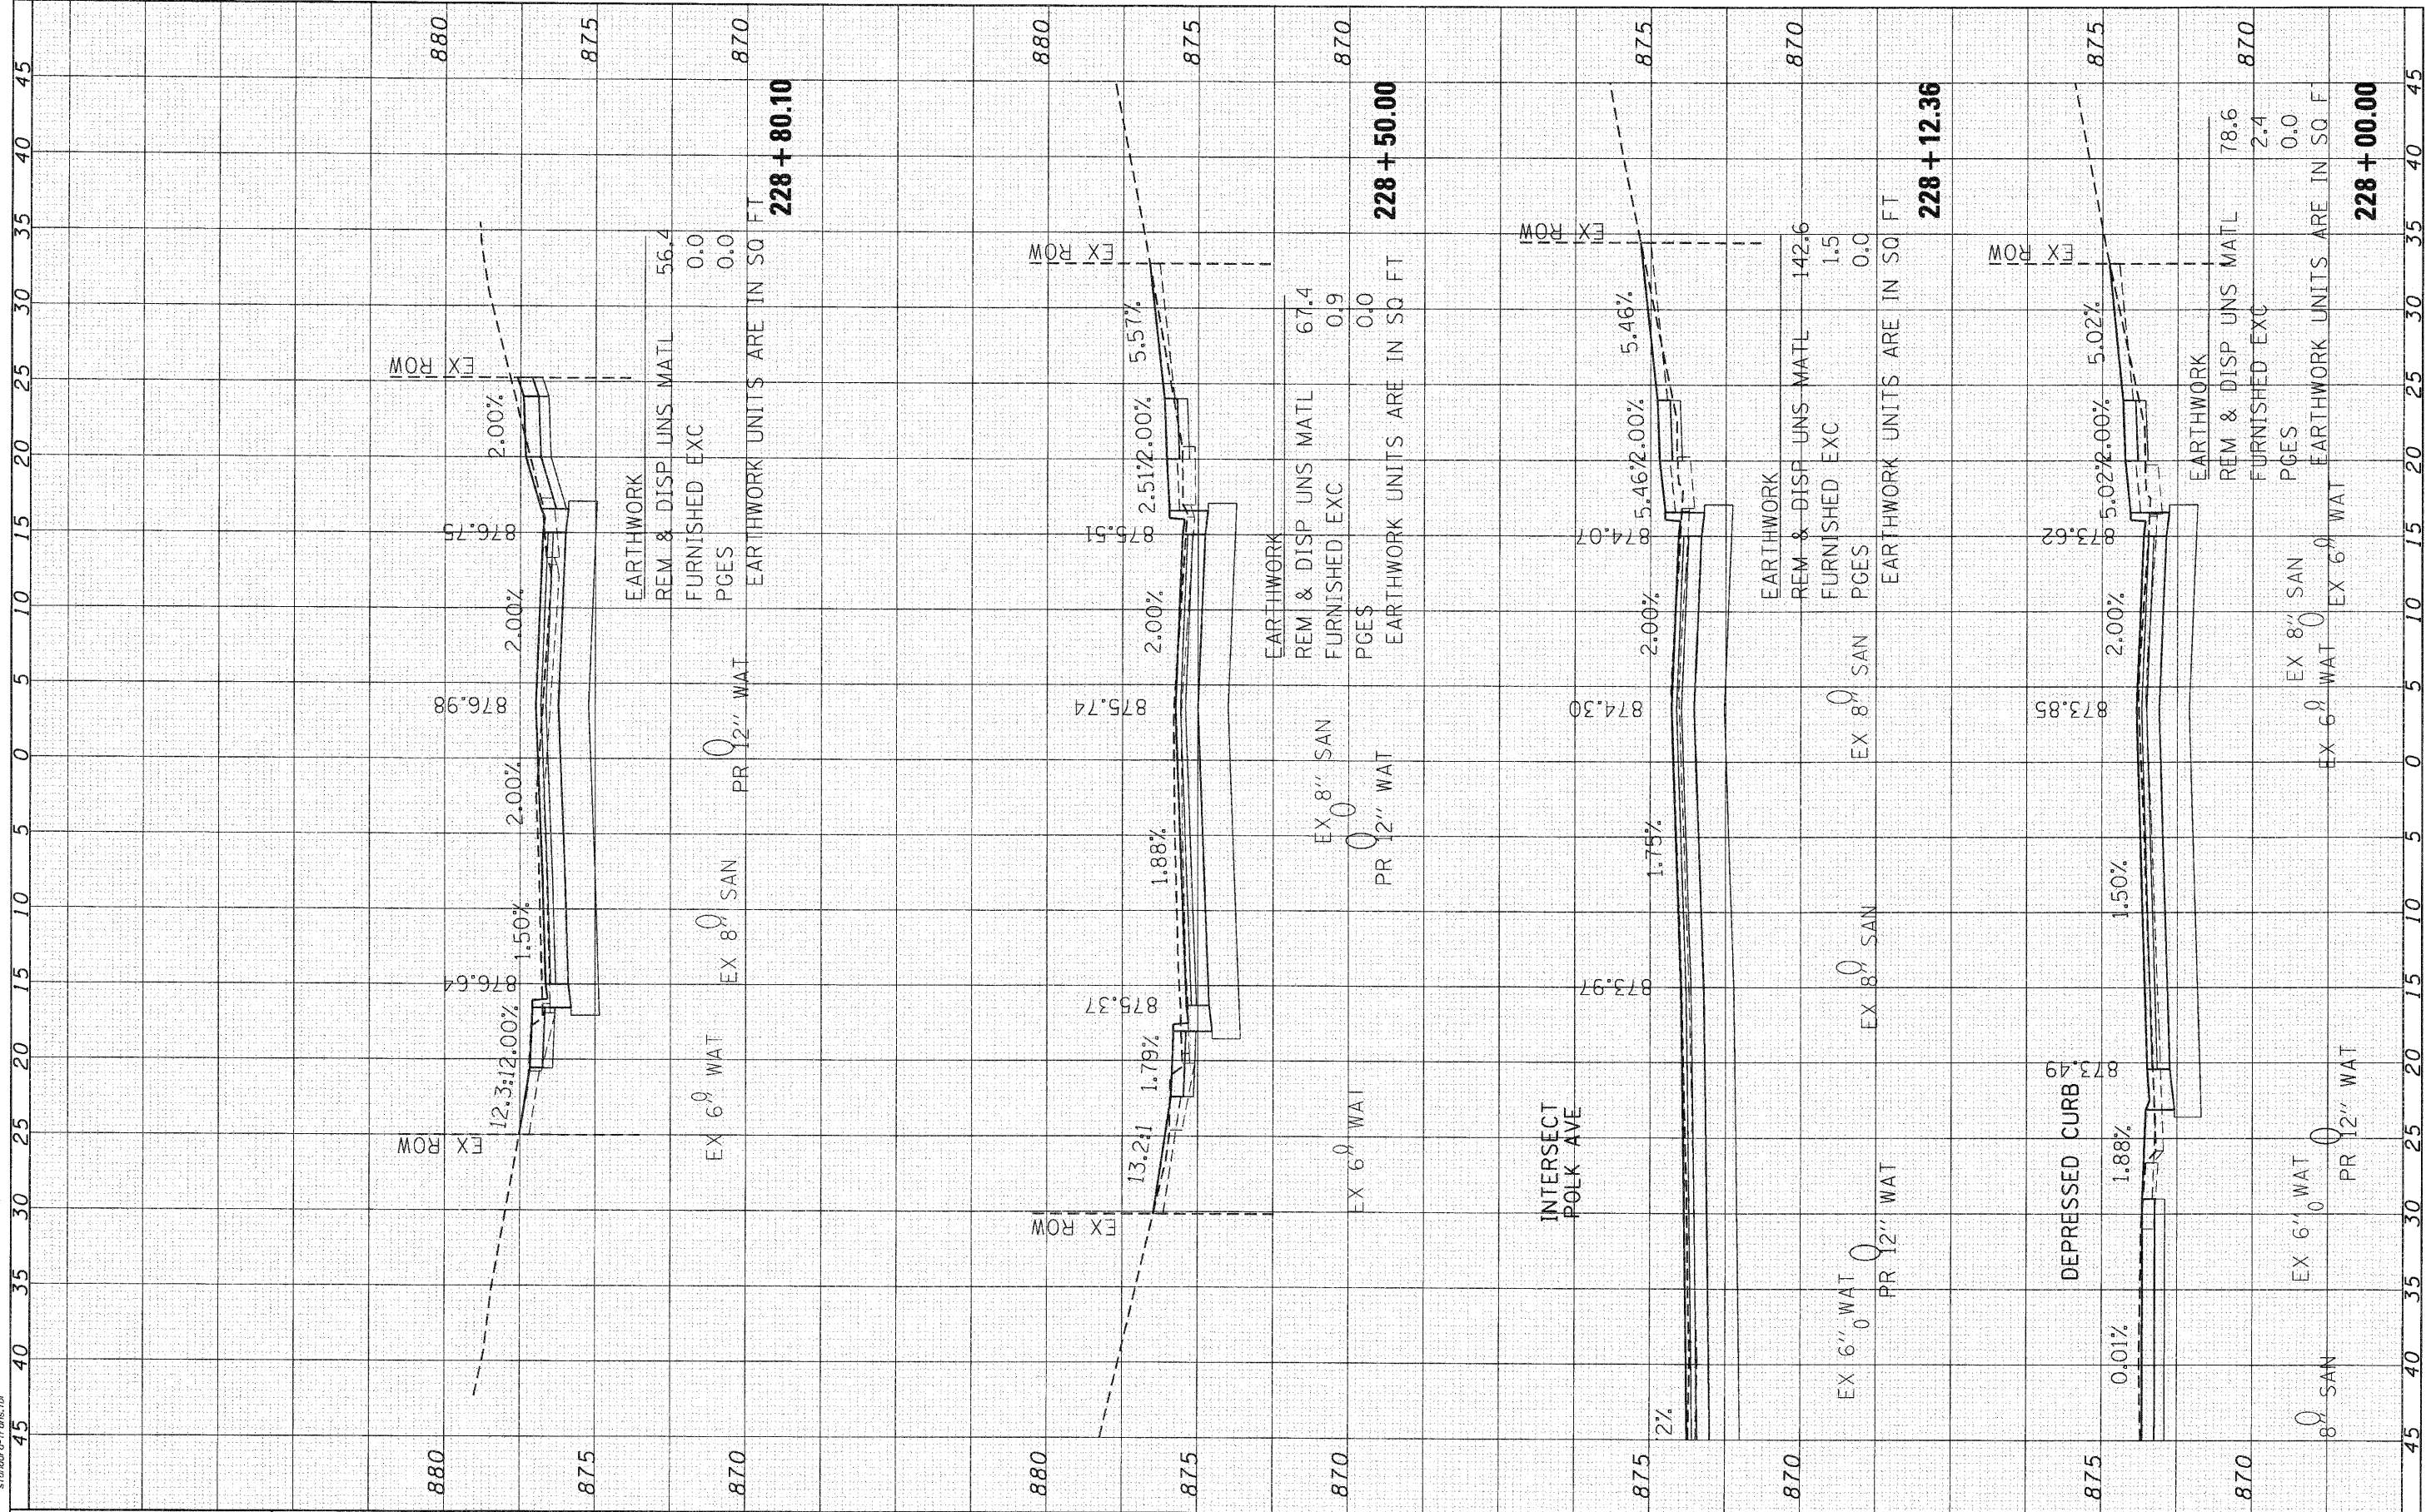

SEC Group, Inc.  
 430 N. Front Street  
 Maitland, FL 32751-2108  
 1-813-555-1770 • 407-896-1781  
 www.secgroup.com

USER NAME = CHor-1ke	DESIGNED - C. HARTKE	REVISED -
PLOT SCALE = 1" = 5'	DRAWN - R. BEST	REVISED -
PLOT DATE = 11/2/2010	CHECKED - T. HAMILTON	REVISED -
	DATE - 10/25/10	REVISED -

VILLAGE OF CARPENTERSVILLE

CROSS SECTIONS  
 GOLFVIEW LANE

SCALE: 1" = 5' SHEET NO. 28 OF 34 SHEETS STA. 228+00.00 TO STA. 228+80.10

F.A. RTE.	SECTION	COUNTY	TOTAL SHEETS	SHEET NO.
•	06-00074-00-FP	KANE	211	154
FAU 2414, FAU 1280, FAP 343			CONTRACT NO. 63504	
FED. ROAD DIST. NO. [ILLINOIS] FED. AID PROJECT			63504	