


SEC GROUP, INC.
 PROJECT CONTACT: A. JAIN
 CLIENT: VILLAGE OF CARPENTERSVILLE
 DATE PLOTTED: 11/22/2010 12:28:05 PM
 PLOT NUMBER: 063504-SEC-MONROE.DWG
 PEN TABLE: standard-trans.tbl

ORIGINAL SURVEY NO. _____
 SURVEY PLOTTED _____
 NOTE BOOK _____
 AREAS CHECKED _____

FINAL SURVEY NO. _____
 SURVEY PLOTTED _____
 NOTE BOOK _____
 AREAS CHECKED _____

BY: _____ DATE: _____

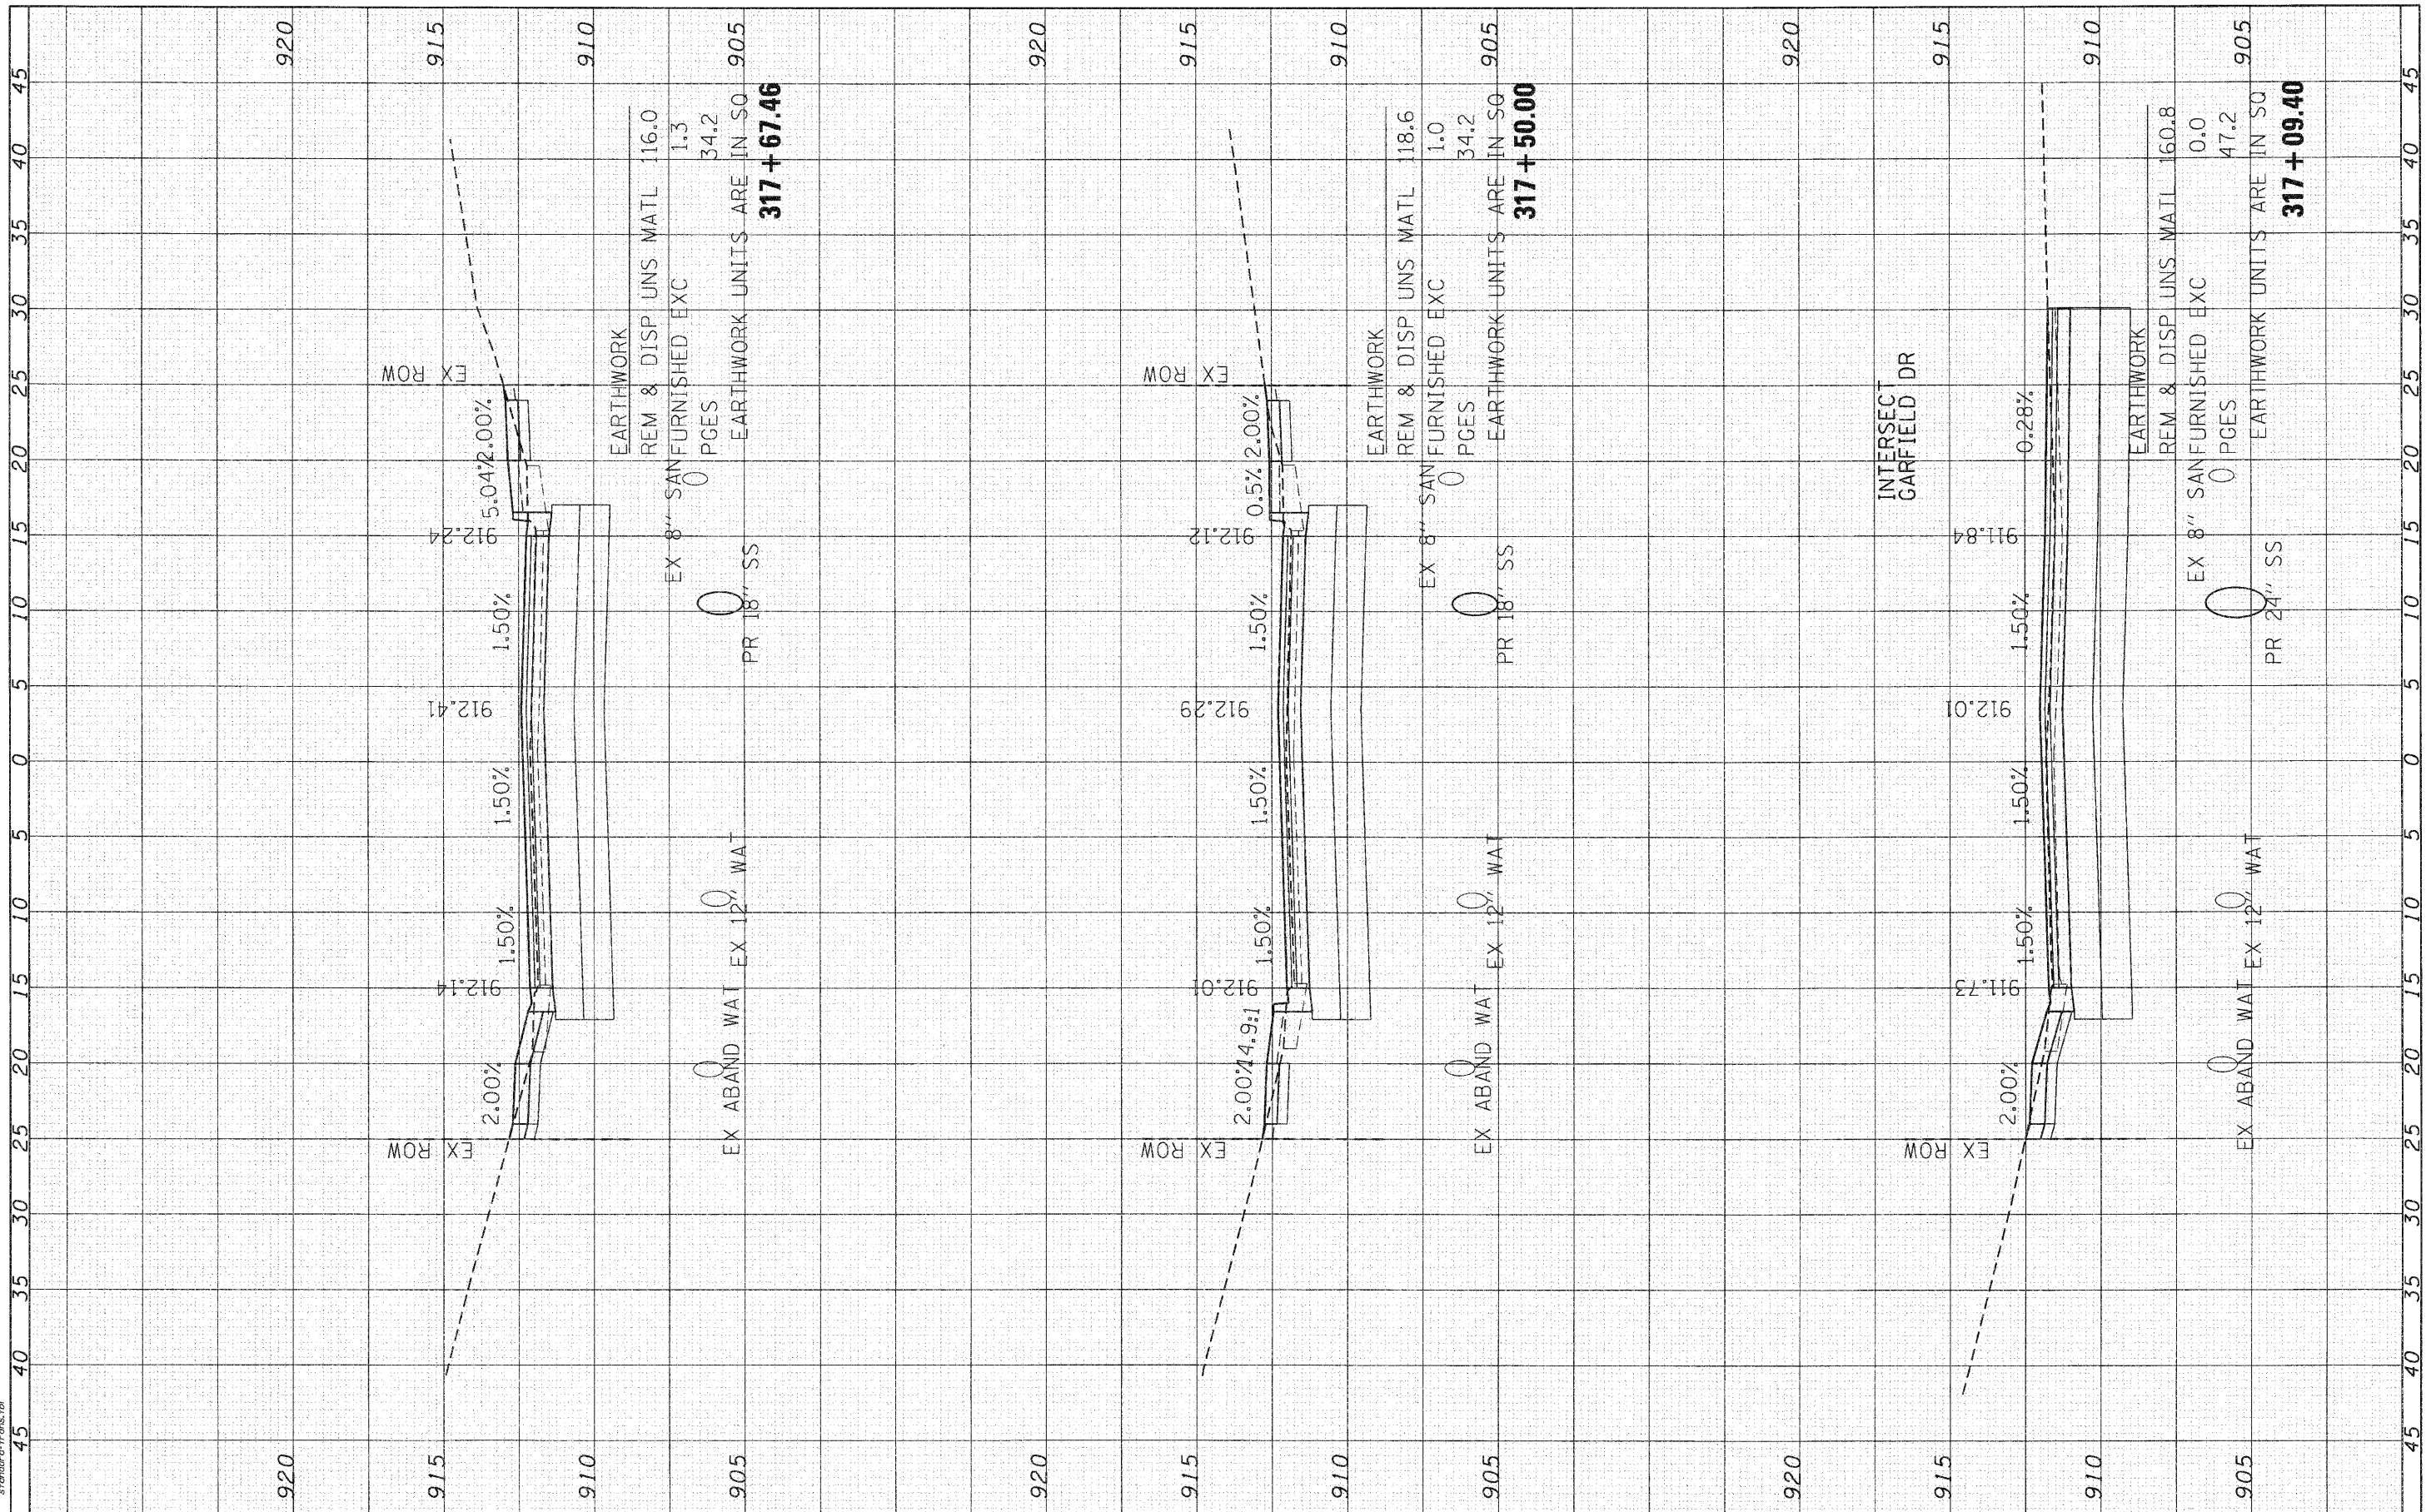

VILLAGE OF CARPENTERSVILLE

CROSS SECTIONS
 MONROE AVENUE

| | | |
|------------------------|-----------------------|-----------|
| USER NAME = CHARTKE | DESIGNED - C. HARTKE | REVISED - |
| PLOT SCALE = 1" = 5' | DRAWN - R. BEST | REVISED - |
| PLOT DATE = 11/22/2010 | CHECKED - T. HAMILTON | REVISED - |
| | DATE - 10/25/10 | REVISED - |

SCALE: 1" = 5' SHEET NO. 20 OF 24 SHEETS STA. 317+09.40 TO STA. 317+67.46

| F.A. RTE. | SECTION | COUNTY | TOTAL SHEETS | SHEET NO. |
|-------------------------------|----------------|--------|------------------------|-----------|
| • | 06-00074-00-PP | KANE | 211 | 180 |
| * FAU 2414, FAU 1280, FAP 343 | | | CONTRACT NO. 63504 | |
| FED. ROAD DIST. NO. ILLINOIS | | | FED. AID PROJECT 63504 | |

SEC Group, Inc.
 An HR Group Company
 650 N. First Street
 Maitland, FL 32751-2150
 L 407.885.1777 F 407.885.1781
 www.secgroupinc.com
 Maitland, Orlando, Winter Garden, Chicago, IL