


FINAL SURVEY	BY	DATE
SURVEY		
NOTED BOOK		
PLATE		
AREAS		
CHECKED		

ORIGINAL SURVEY	BY	DATE
SURVEY		
NOTED BOOK		
PLATE		
AREAS		
CHECKED		

COMPANY NAME: SEC GROUP, INC.
 PROJECT CONTACT: A. JAIN
 CLIENT: VILLAGE OF CARPENTERSVILLE
 DATE PLOTTED: 11/27/2010 10:52:12 PM
 PLOT DRIVER: SEC-MONROE.DWG
 PLOT TABLE: Standard-Trans.tbl

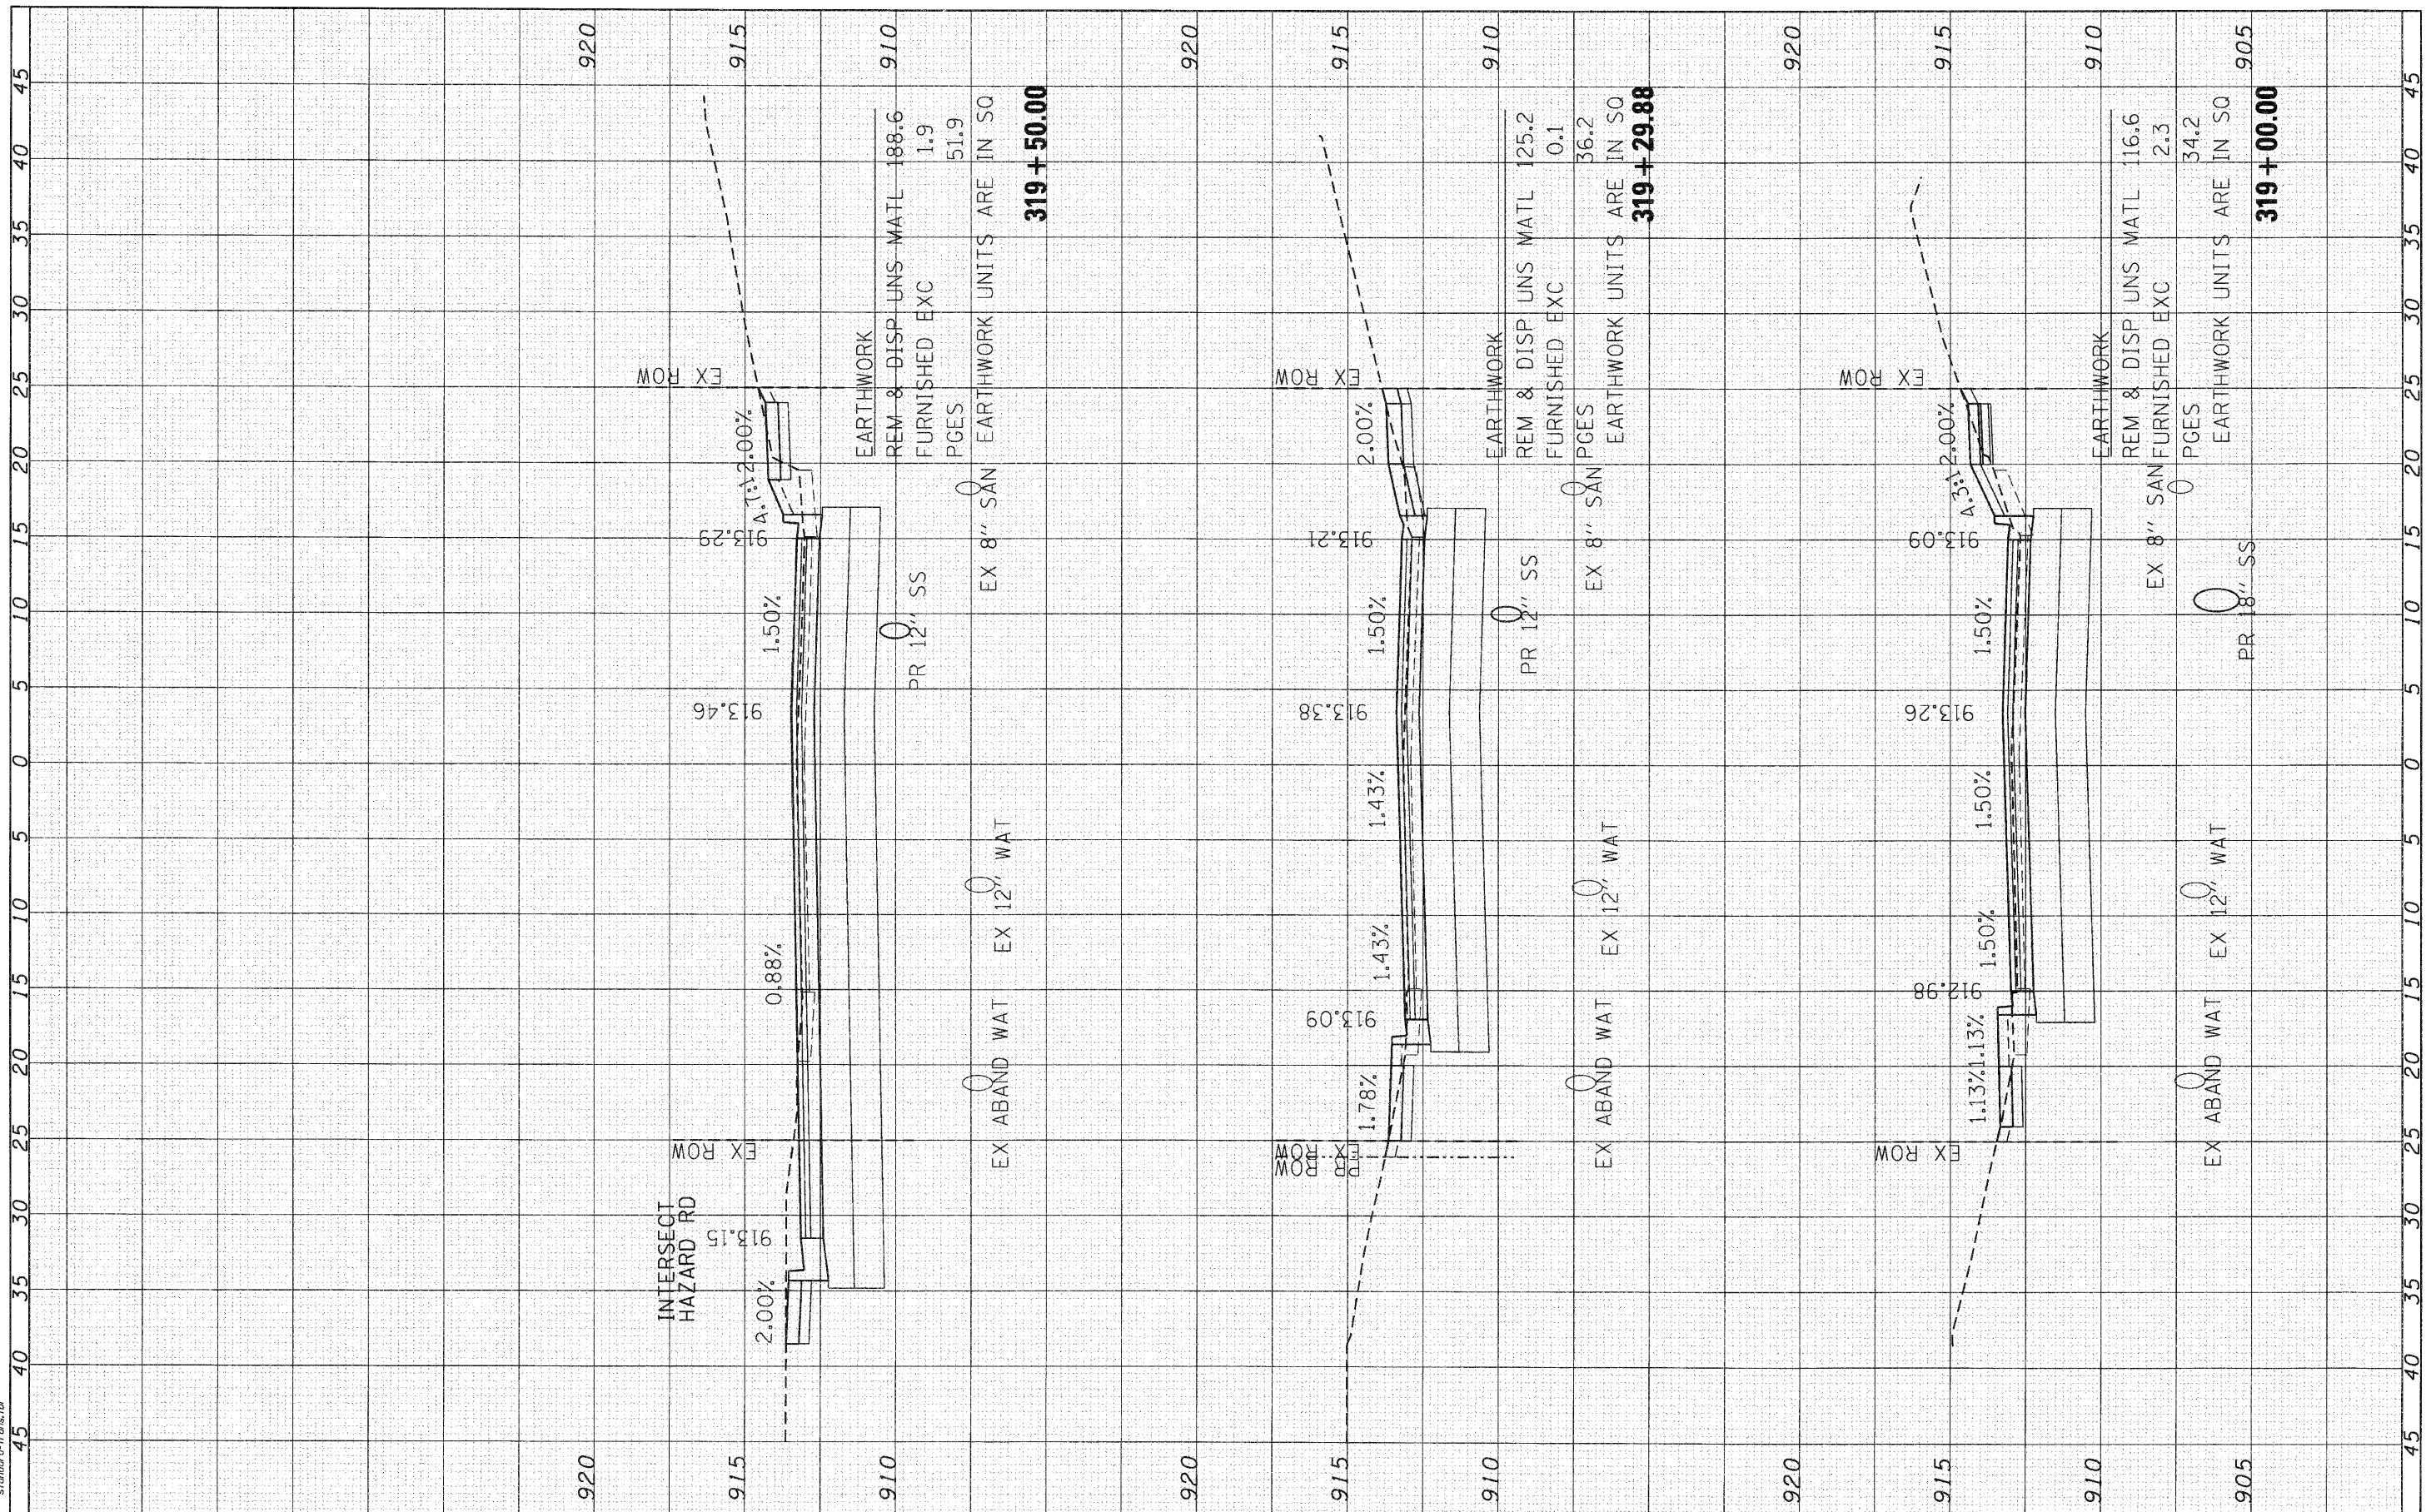

SEC Group, Inc.
 An HDR Group Company
 420 N. First Street
 Madison, IL 62202-5198
 T 618.262.1770 F 618.262.1761
 www.secgroup.com
 ©2010 SEC Group, Inc. All rights reserved. Chicago, IL

USER NAME = Cht-rtk	DESIGNED - C. HARTKE	REVISED -
	DRAWN - R. BEST	REVISED -
	CHECKED - T. HAMILTON	REVISED -
	DATE - 10/25/10	REVISED -
PLOT SCALE = 1" = 5'		
PLOT DATE = 11/2/2010		

VILLAGE OF CARPENTERSVILLE

**CROSS SECTIONS
 MONROE AVENUE**

SCALE: 1" = 5' SHEET NO. 23 OF 24 SHEETS STA. 319+00.00 TO STA. 319+50.00

F.A. RTE.	SECTION	COUNTY	TOTAL SHEETS	SHEET NO.
•	06-00074-00-FP	KANE	211	183
•	FAU 2414, FAU 1280, FAP 343			
FED. ROAD DIST. NO.	ILLINOIS FED. AID PROJECT	CONTRACT NO.	63504	
			63504	