


DATE	
BY	
FINISHED SURVEY	
NOTED	
TEMP. AREAS CHECKED	
NO.	

DATE	
BY	
ORIGINAL SURVEY	
NOTED	
TEMP. AREAS CHECKED	
NO.	

SEC GROUP, INC.
 A. JAIN
 VILLAGE OF CARPENTERSVILLE
 08/25/10
 08/25/10
 08/25/10

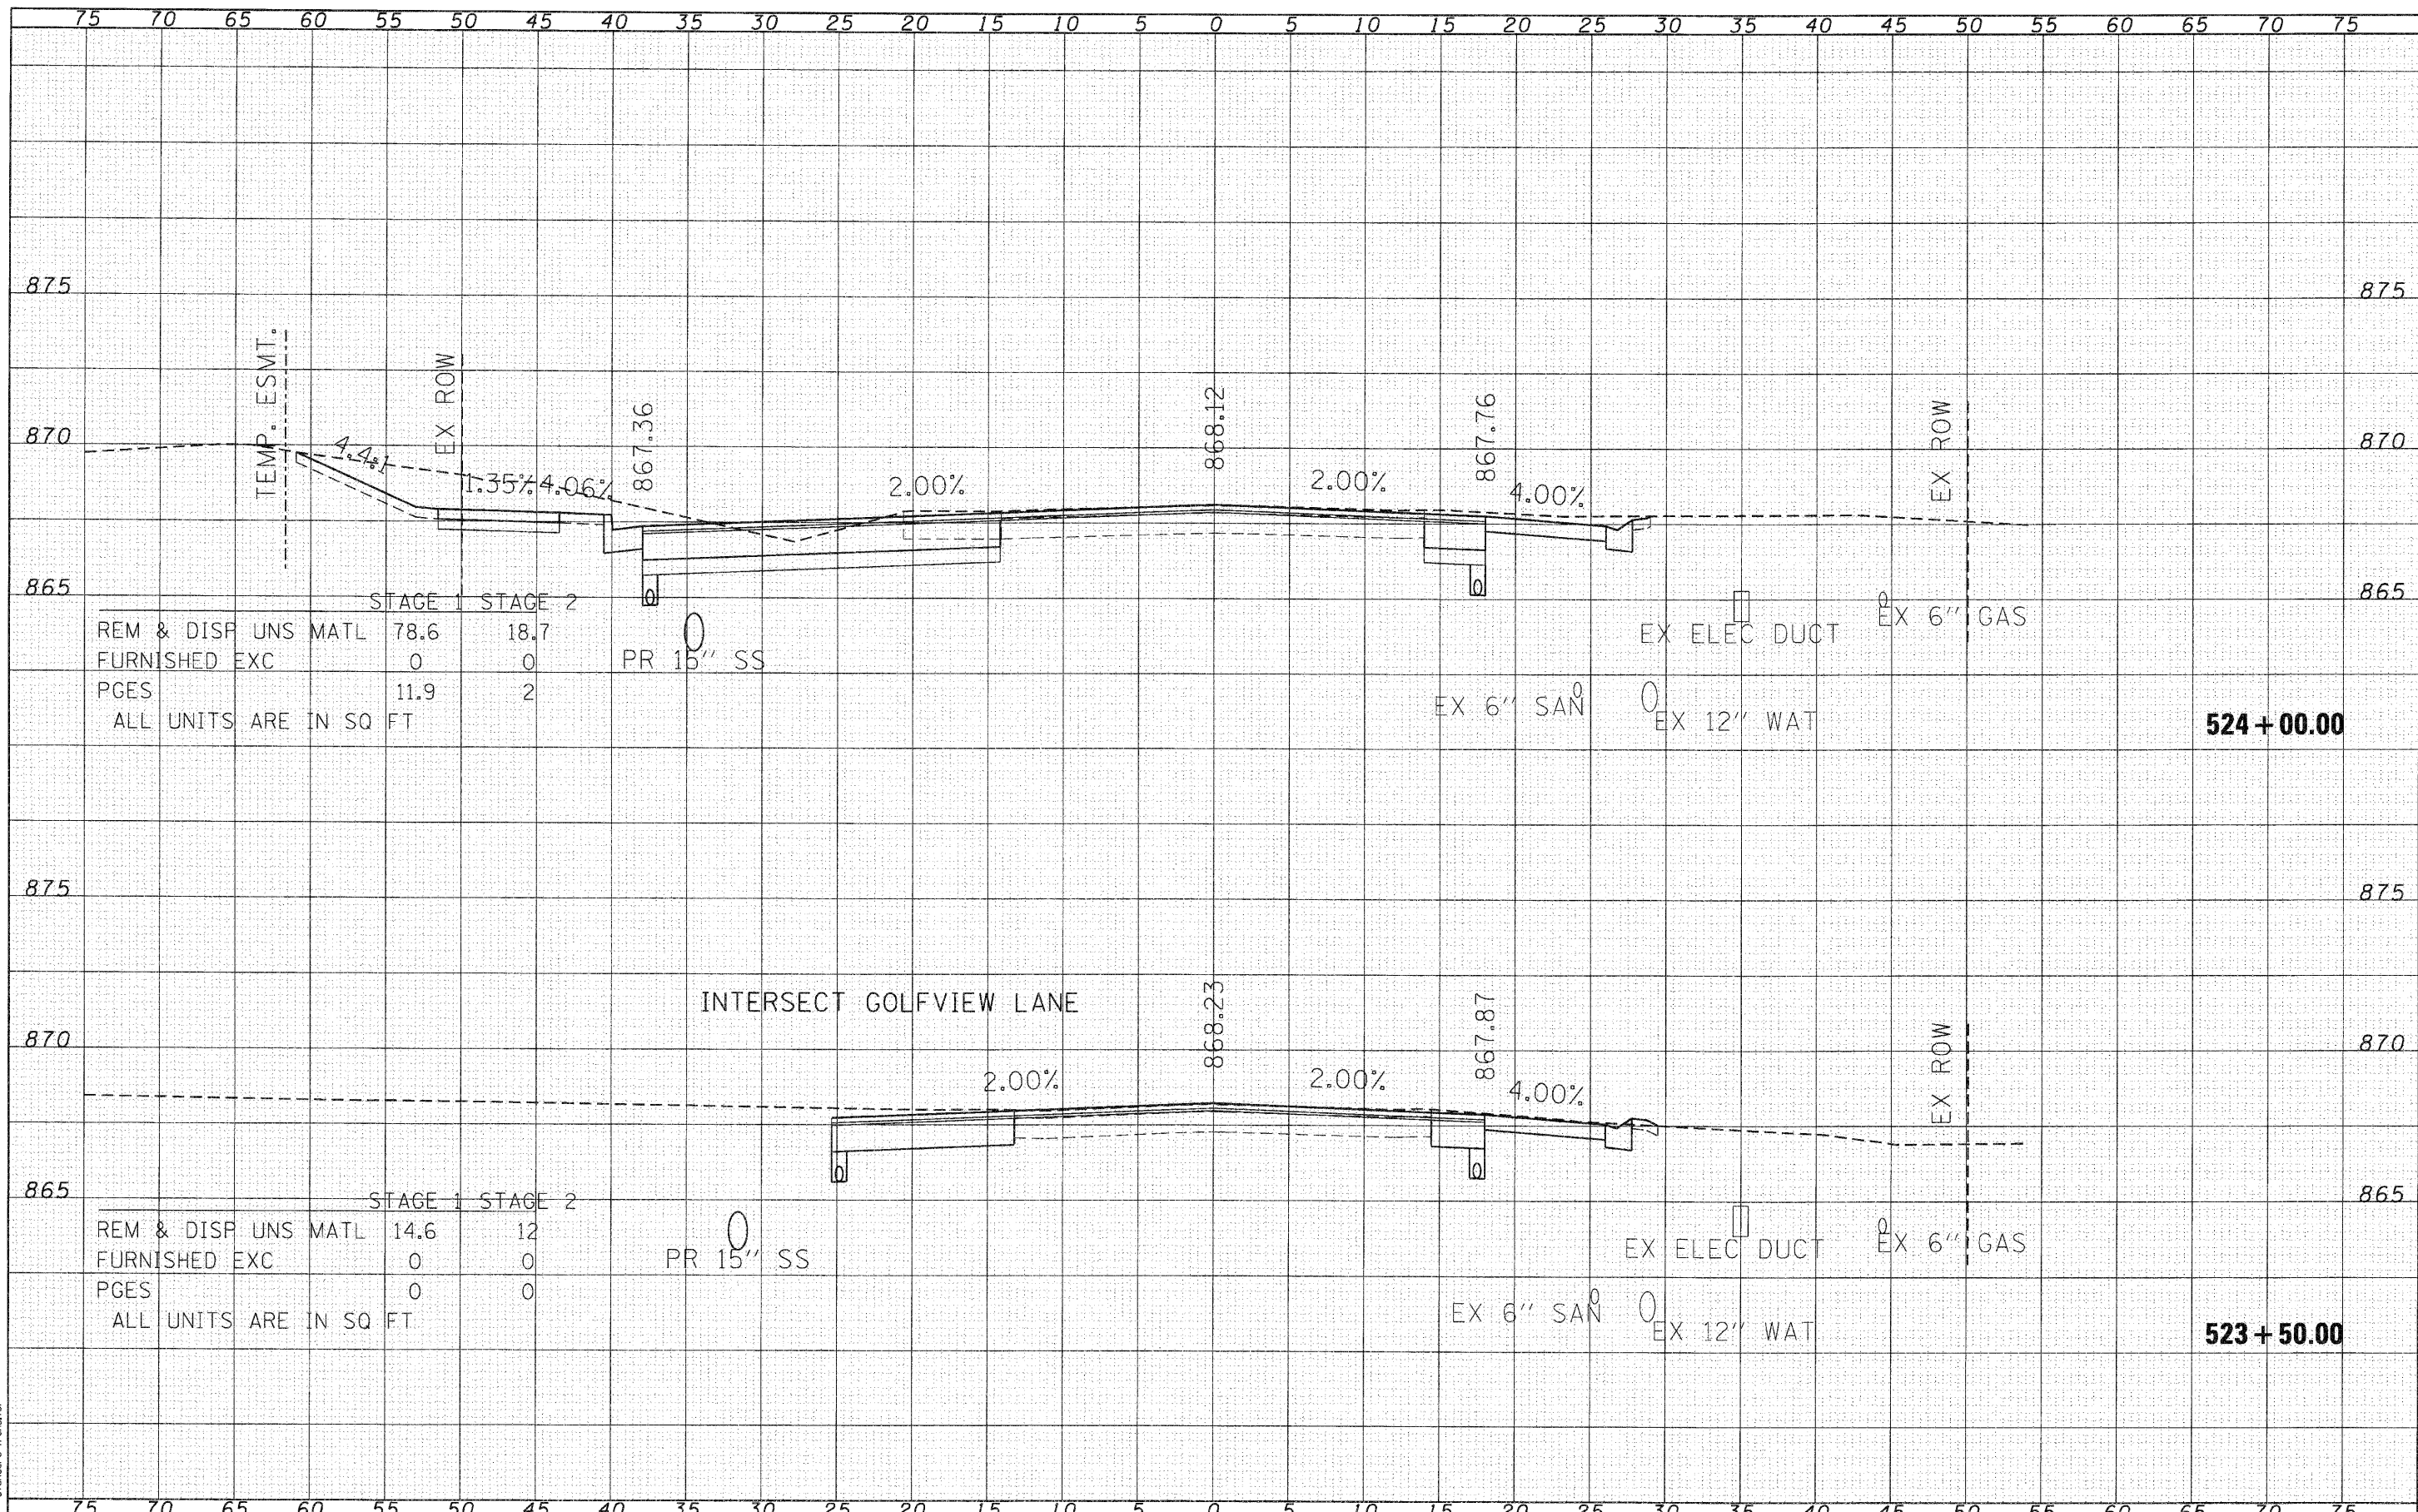

SEC Group, Inc.
 400 N. First Street
 Maitland, FL 32751
 L 407.321.1779 F 407.321.1771
 www.secgroupinc.com

USER NAME = CHARTKE	DESIGNED - C. HARTKE	REVISED -
	DRAWN - R. BEST	REVISED -
	CHECKED - T. HAMILTON	REVISED -
	DATE - 10/25/10	REVISED -

VILLAGE OF CARPENTERSVILLE

CROSS SECTIONS	
DUNDEE ROAD (IL ROUTE 68)	
SCALE: 1" = 5'	SHEET NO. 13 OF 23 SHEETS
STA. 523+50.00 TO STA. 524+00.00	

F.A. RTE.	SECTION	COUNTY	TOTAL SHEETS	SHEET NO.
•	06-00074-00-FP	KANE	211	201
FAU 2414, FAU 1280, FAP 343		CONTRACT NO. 63504		
FED. ROAD DIST. NO. ILLINOIS FED. AID PROJECT				