


DATE	
BY	
FINAL SURVEY	
PLOTTED	
TEMPLATE	
NOTE BOOK	
AREAS CHECKED	

DATE	
BY	
ORIGINAL SURVEY	
PLOTTED	
TEMPLATE	
NOTE BOOK	
AREAS CHECKED	

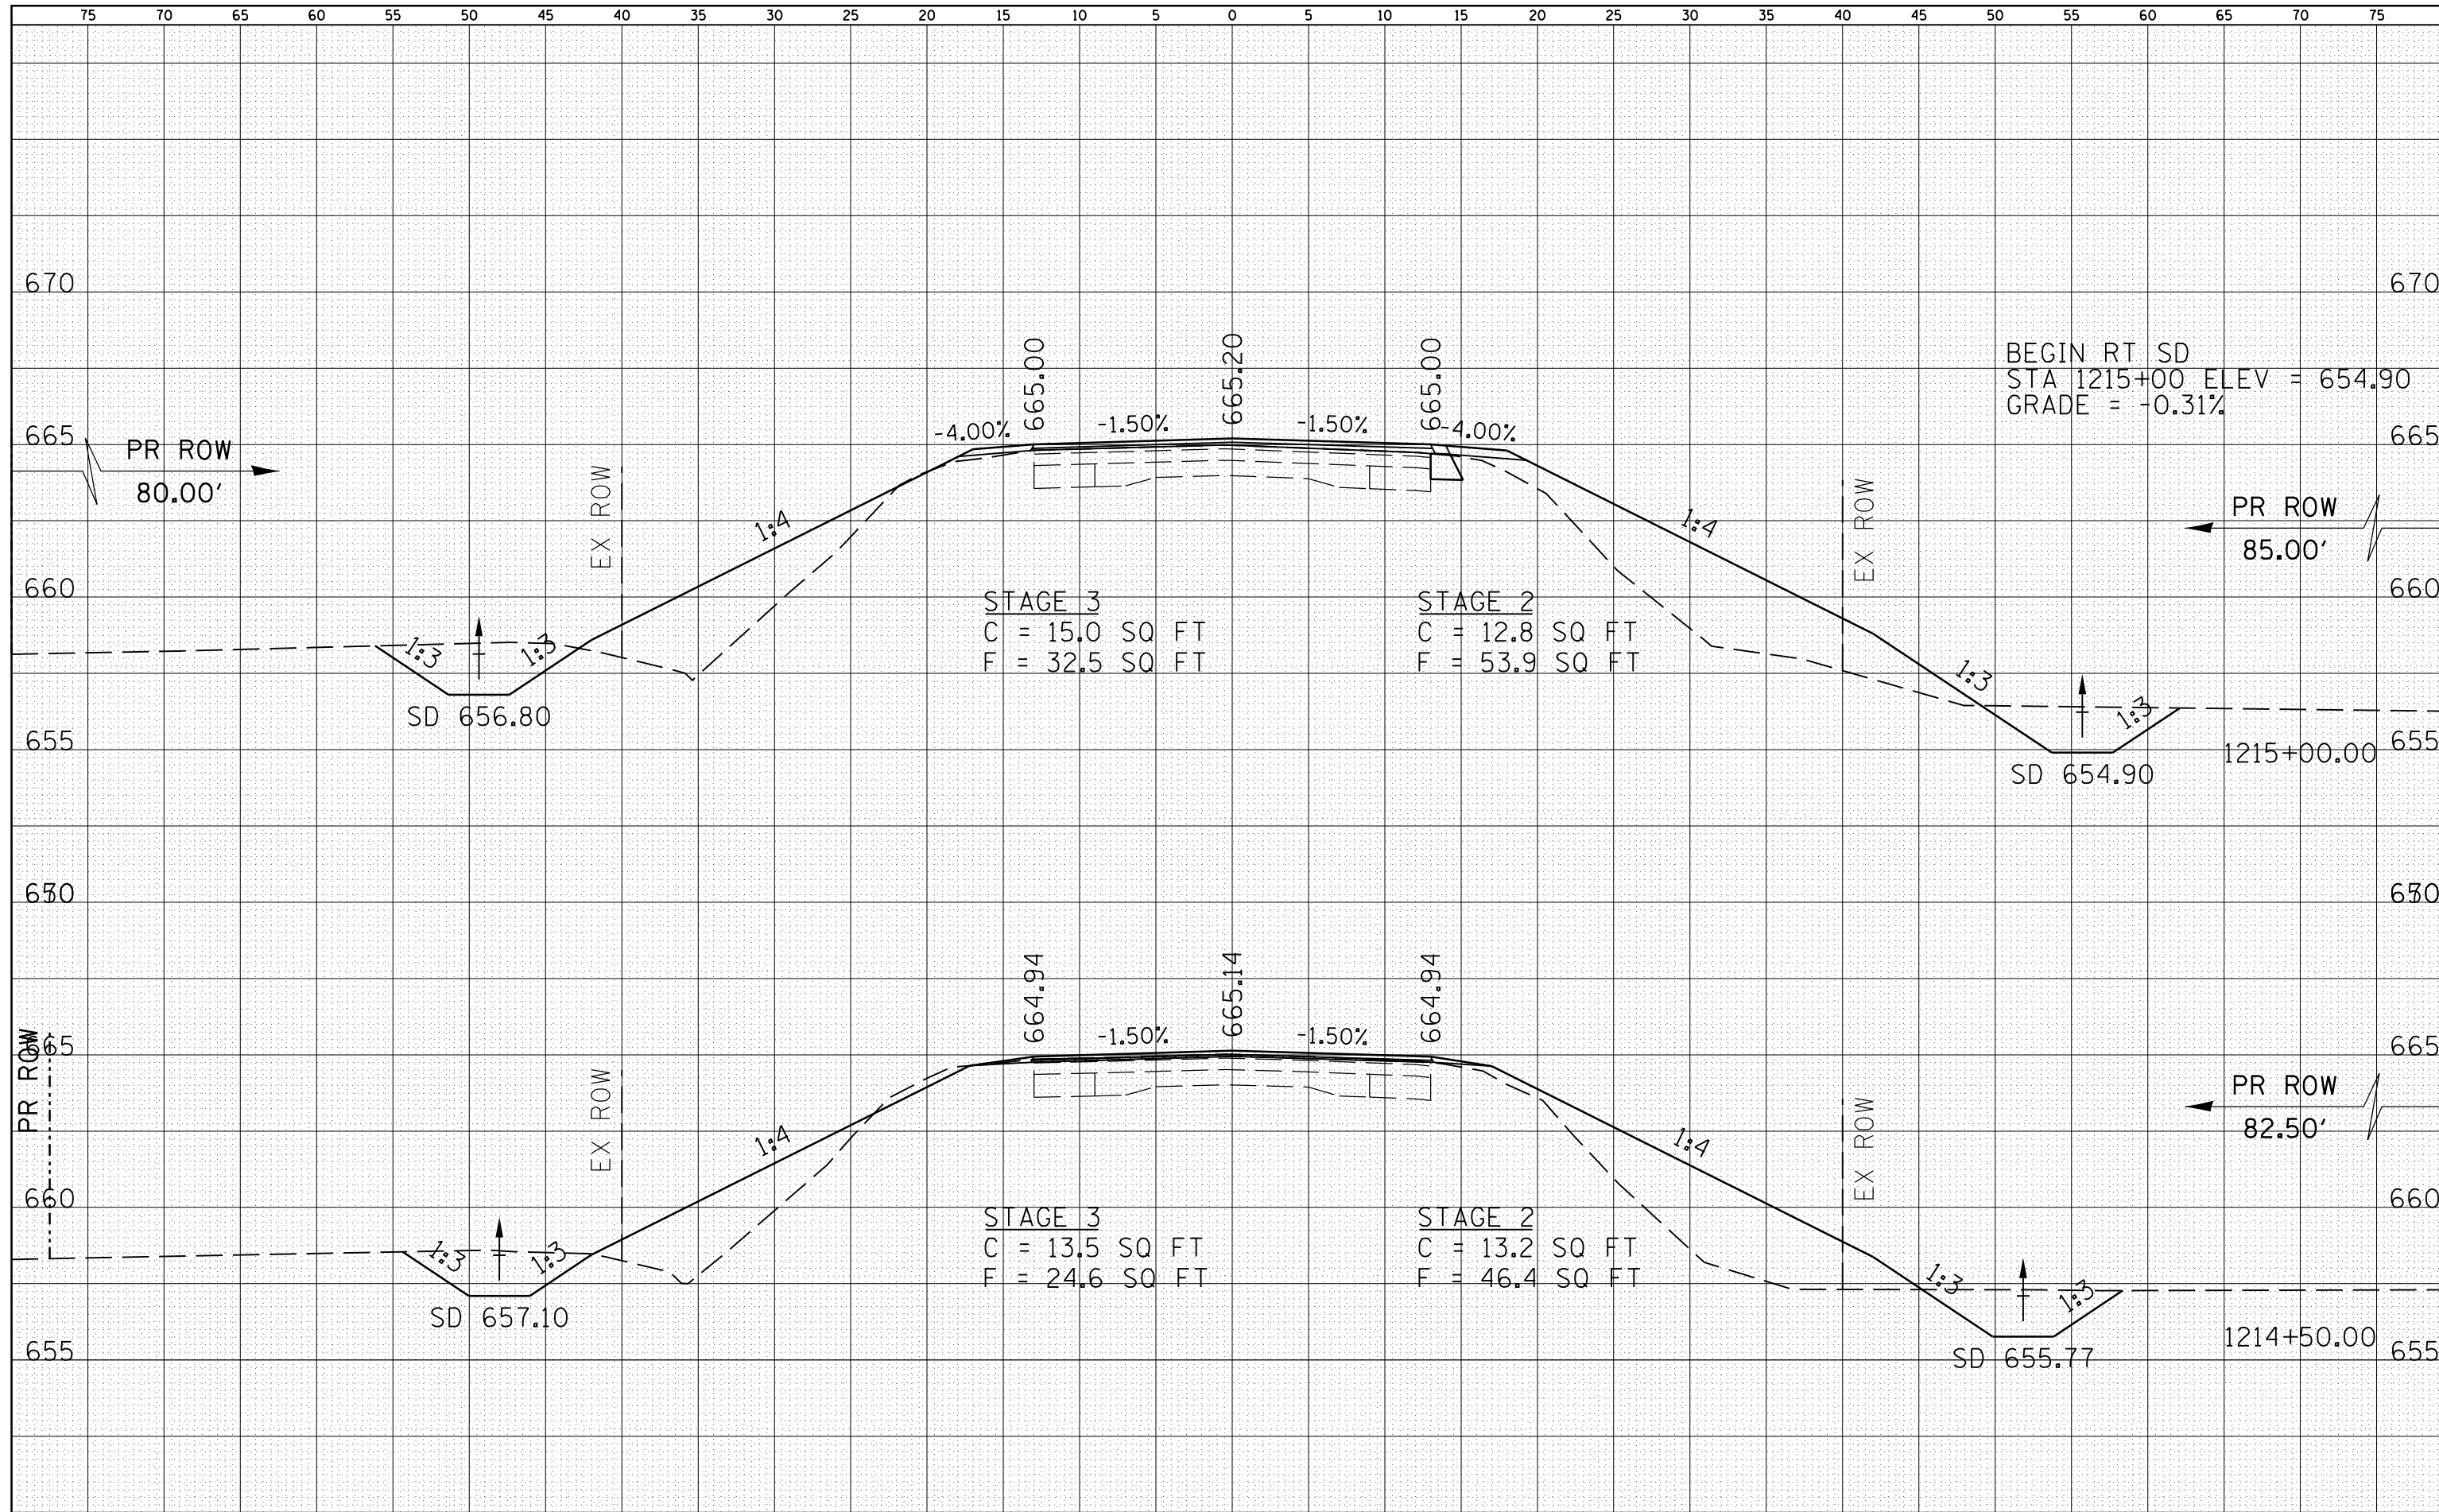

BEGIN RT SD
 STA 1215+00 ELEV = 654.90
 GRADE = -0.31%

STAGE 3
 C = 15.0 SQ FT
 F = 32.5 SQ FT

STAGE 2
 C = 12.8 SQ FT
 F = 53.9 SQ FT

STAGE 3
 C = 13.5 SQ FT
 F = 24.6 SQ FT

STAGE 2
 C = 13.2 SQ FT
 F = 46.4 SQ FT