
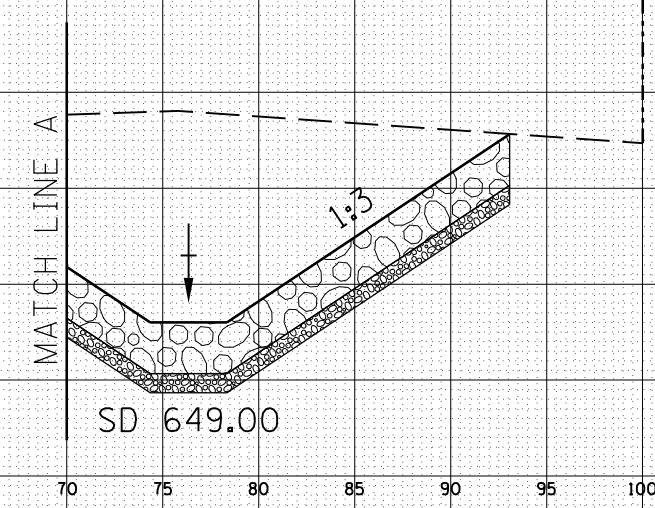


DATE	
BY	
FINAL SURVEY	SURVEYED
NOTE BOOK	PLOTTED
NO.	TEMPLATE
	AREAS CHECKED

DATE	
BY	
ORIGINAL SURVEY	SURVEYED
NOTE BOOK	PLOTTED
NO.	TEMPLATE
	AREAS CHECKED

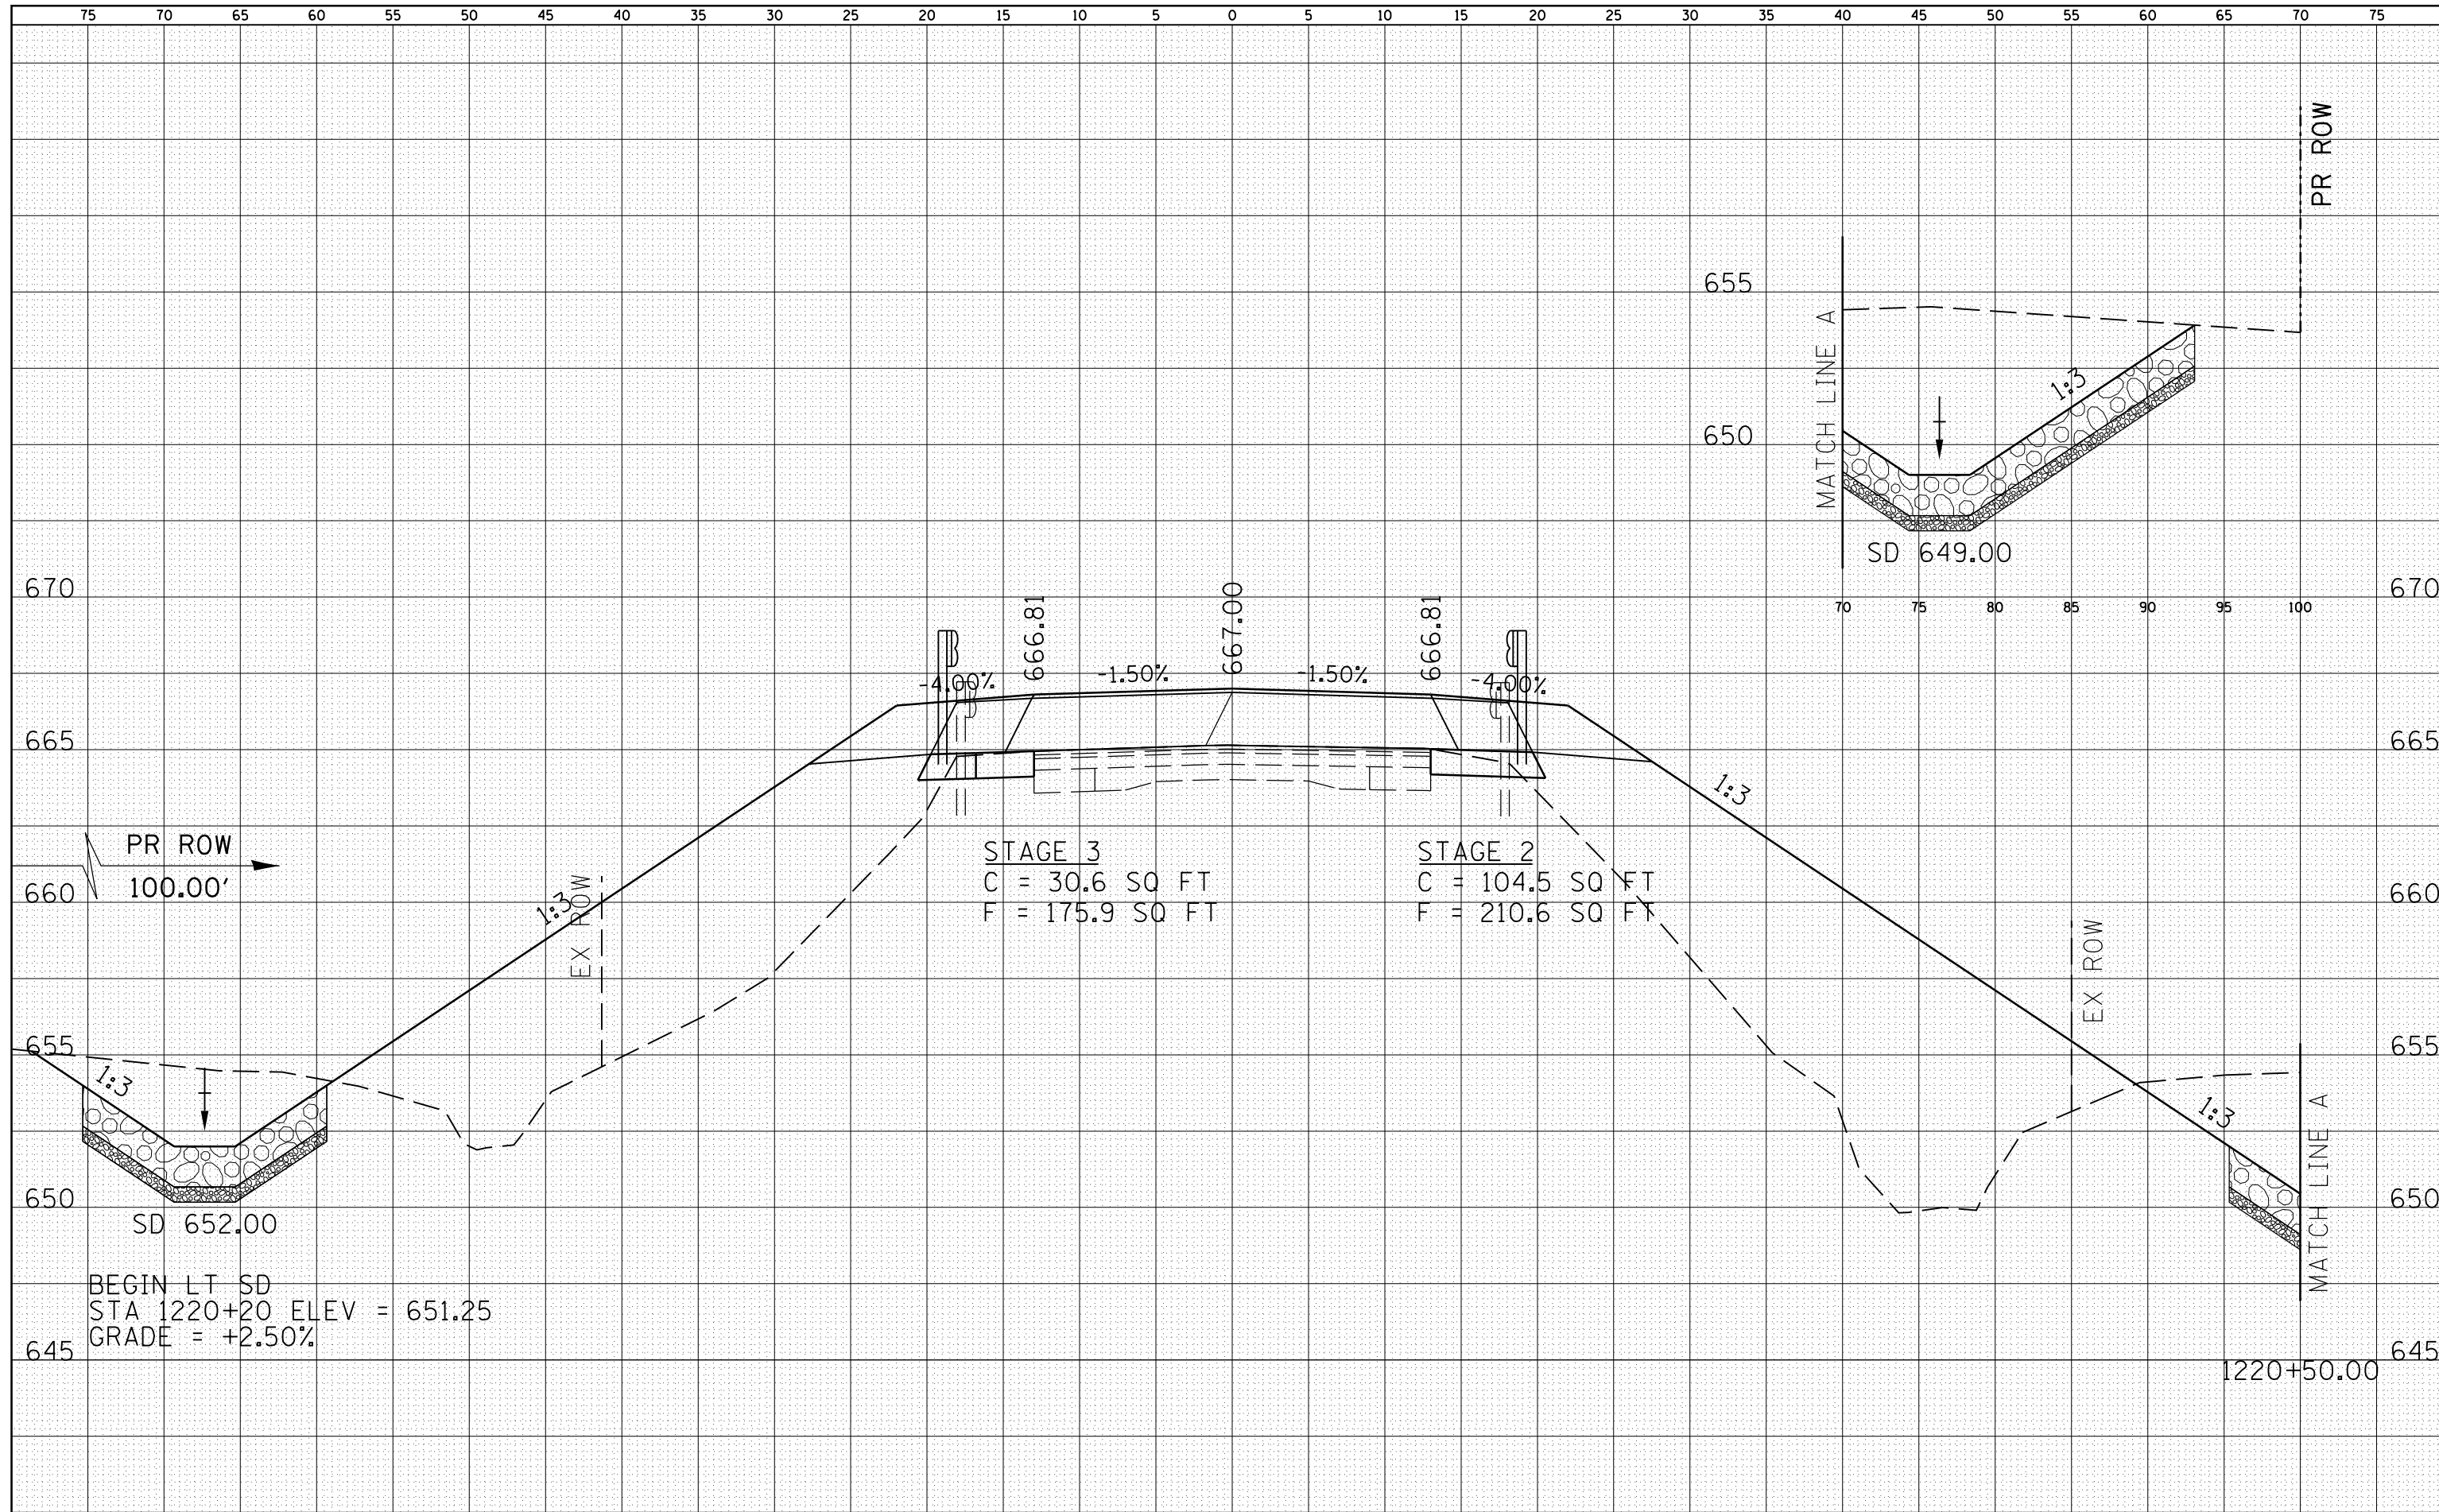

FILE NAME =	USER NAME = laughl1nr1	DESIGNED -	REVISIED -	STATE OF ILLINOIS DEPARTMENT OF TRANSPORTATION	CROSS SECTIONS		F.A.P. RTE.	SECTION	COUNTY	TOTAL SHEETS	SHEET NO.
es:\pwork\pwork\laughl1nr1\d0244977\0672805-1\1-xsections.dgn		CHECKED -	REVISIED -		685	(117,118)RS-4,119RS-1; 118B-1	HANCOCK	101	85		
PLOT SCALE = 10.0000' / in.		DRAWN -	REVISIED -		CONTRACT NO. 72B05						
PLOT DATE = Nov-03-2010 11:39:21AM		CHECKED -	REVISIED -		SCALE: 1" = 20.00'	SHEET NO. 130F	29 SHEETS	STA. 1220+500	STA. 1220+50	FED. ROAD DIST. NO.	ILLINOIS FED. AID PROJECT