


F.A. RTE.	SECTION	COUNTY	TOTAL SHEETS	SHEET NO.
	06-00543-00-BT	WINNEBAGO	148	33
FED. ROAD DIST. NO.		ILLINOIS	CONTRACT NO.	

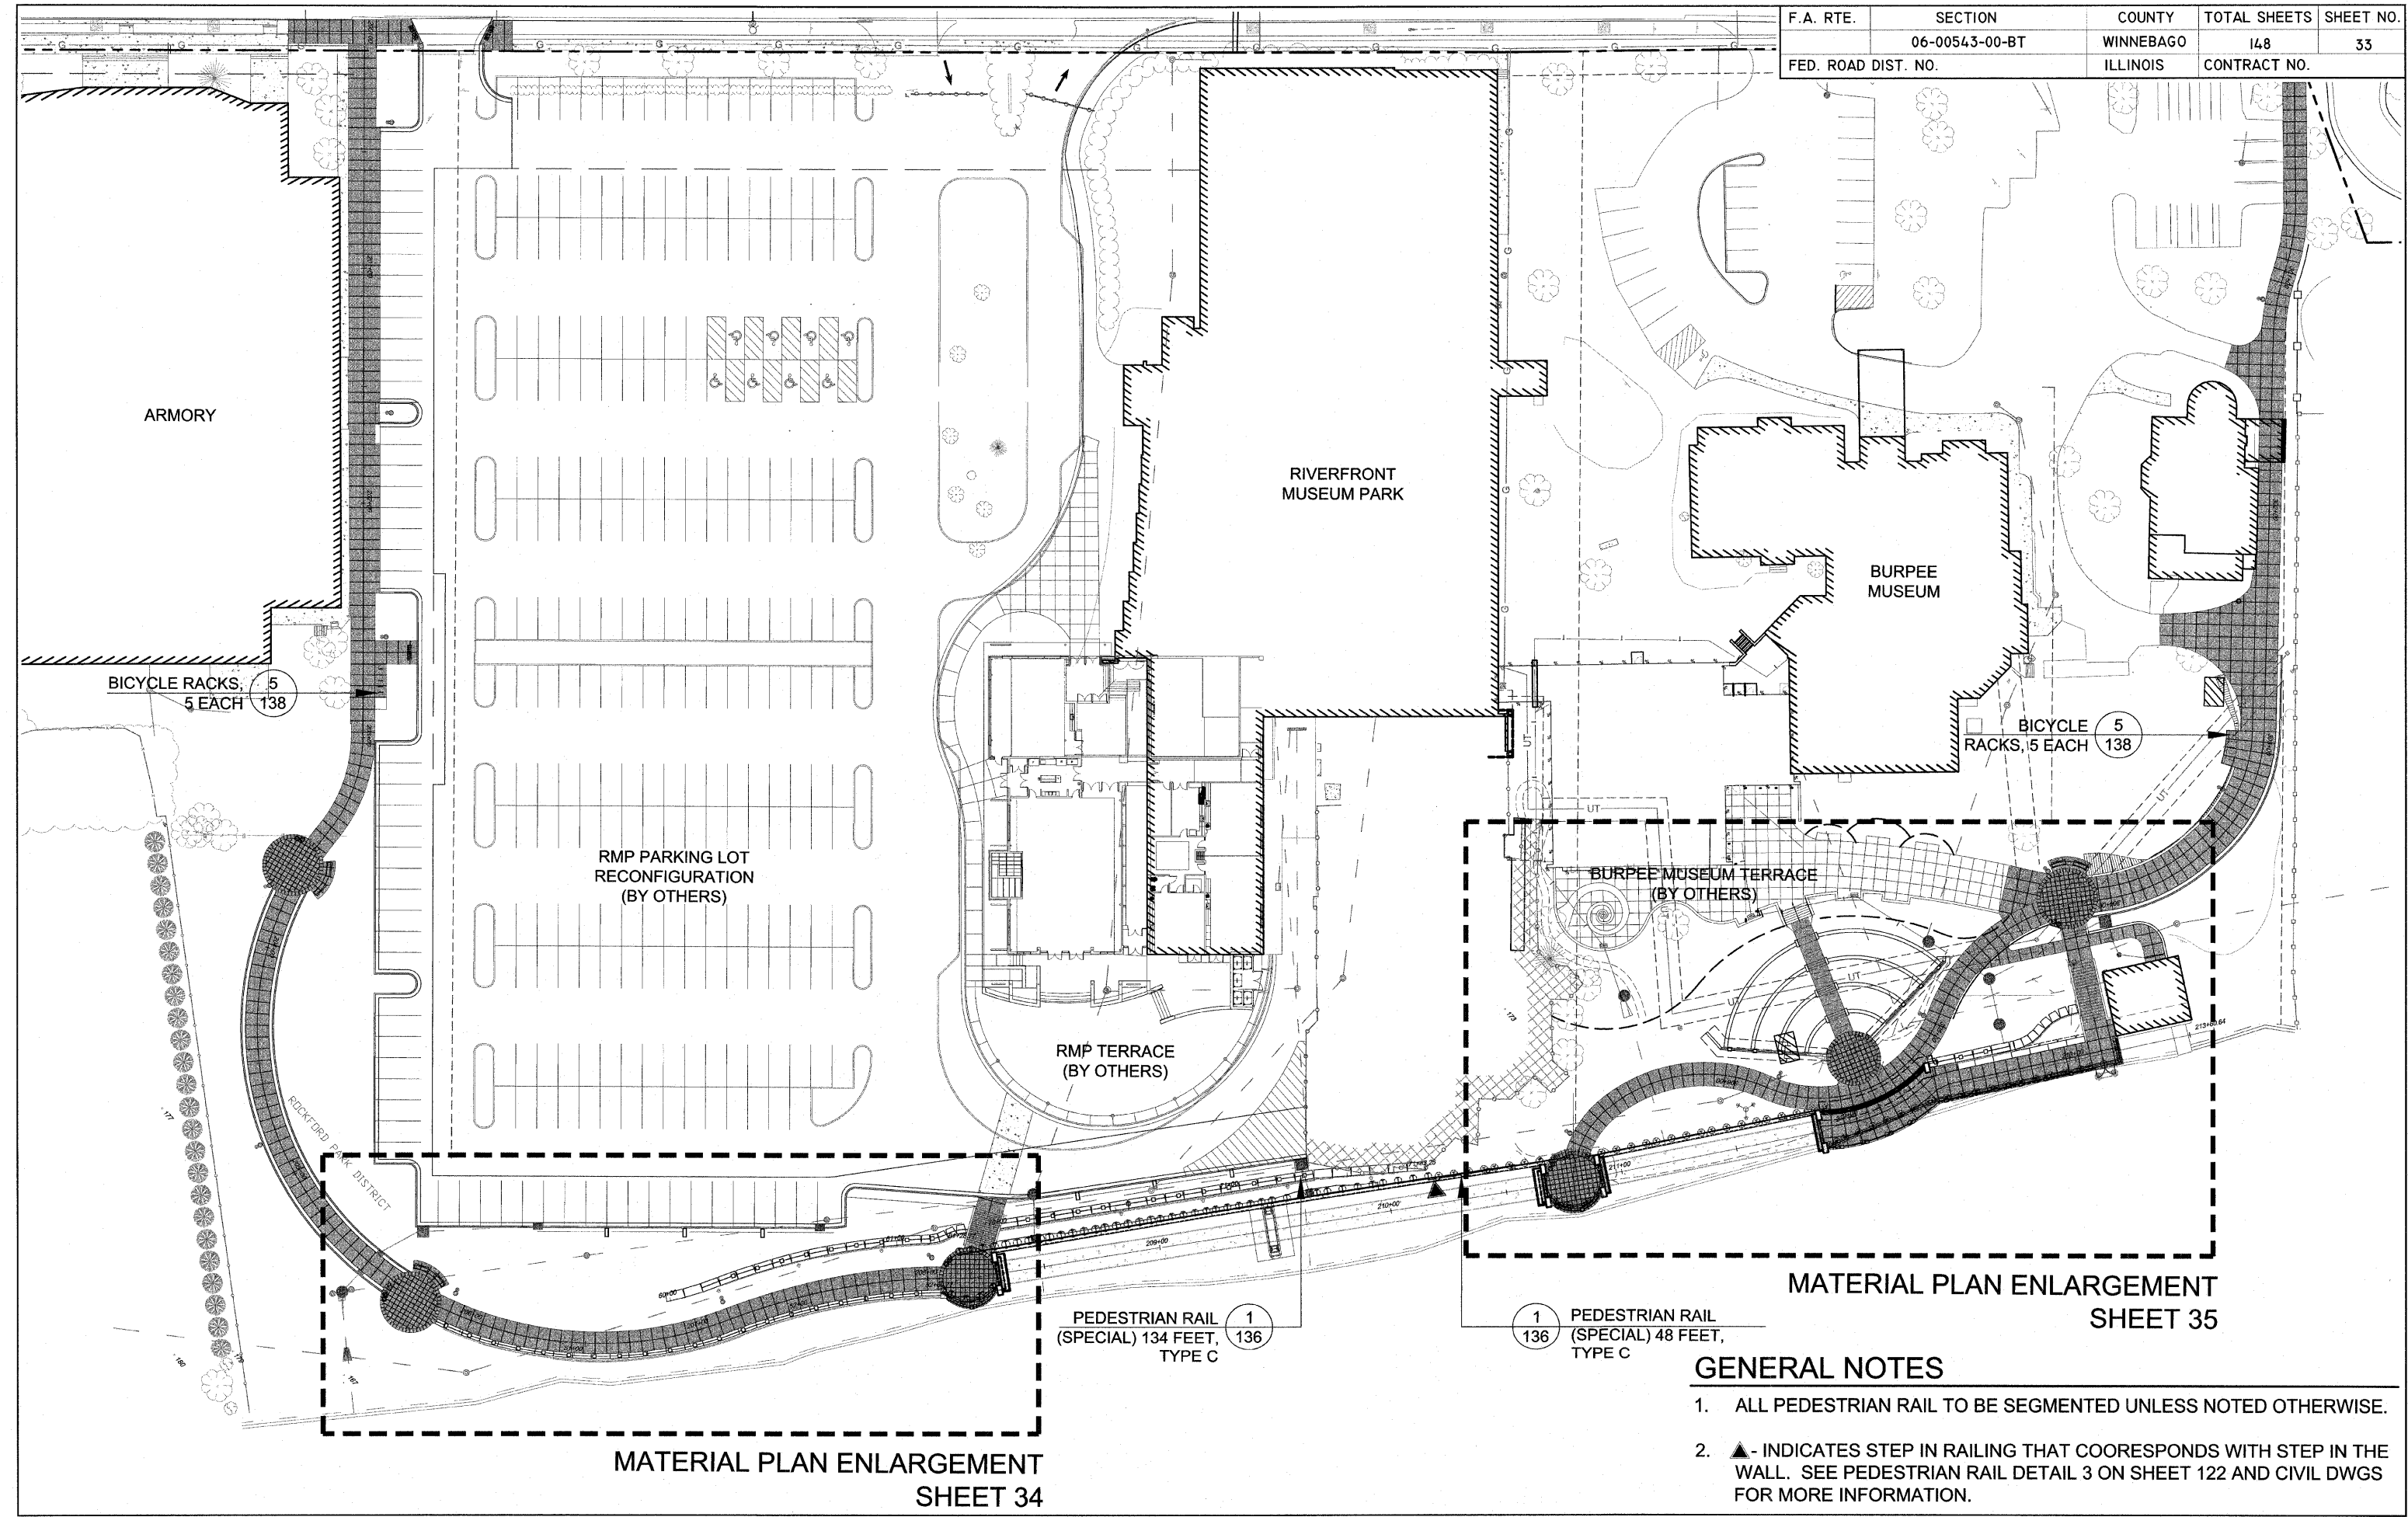

MATERIAL PLAN ENLARGEMENT  
SHEET 34

MATERIAL PLAN ENLARGEMENT  
SHEET 35

**GENERAL NOTES**

1. ALL PEDESTRIAN RAIL TO BE SEGMENTED UNLESS NOTED OTHERWISE.
2. ▲ - INDICATES STEP IN RAILING THAT COORESponds WITH STEP IN THE WALL. SEE PEDESTRIAN RAIL DETAIL 3 ON SHEET 122 AND CIVIL DWGS FOR MORE INFORMATION.



221 West Jefferson Avenue  
Naperville, Illinois 60540  
T 630.961.1787  
F 630.961.9925

SHEET REVIEW	
AGENCY	DATE

REVISIONS		
NO.	ITEM	DATE

SCALE: Hor. 1"=30'  
DRAWN BY: MAF  
CHECKED BY: TCK  
DATE: 9/3/2010

**McClure**  
Engineering Associates, Inc.  
7282 Argus Drive  
Rockford, Illinois 61107-5837  
(815) 398-2332 FAX (815) 398-2496  
Design Firm License: Illinois 184-000816  
Copyright © 2010, by McClure Engineering Associates, Inc.

**MATERIAL CALLOUT PLAN**  
RIVERWALK MUSEUM CAMPUS  
711 NORTH MAIN STREET  
ROCKFORD, IL  
FILE: JOB: 04-28-10-008

SHEET NO.  
33  
OF  
148