
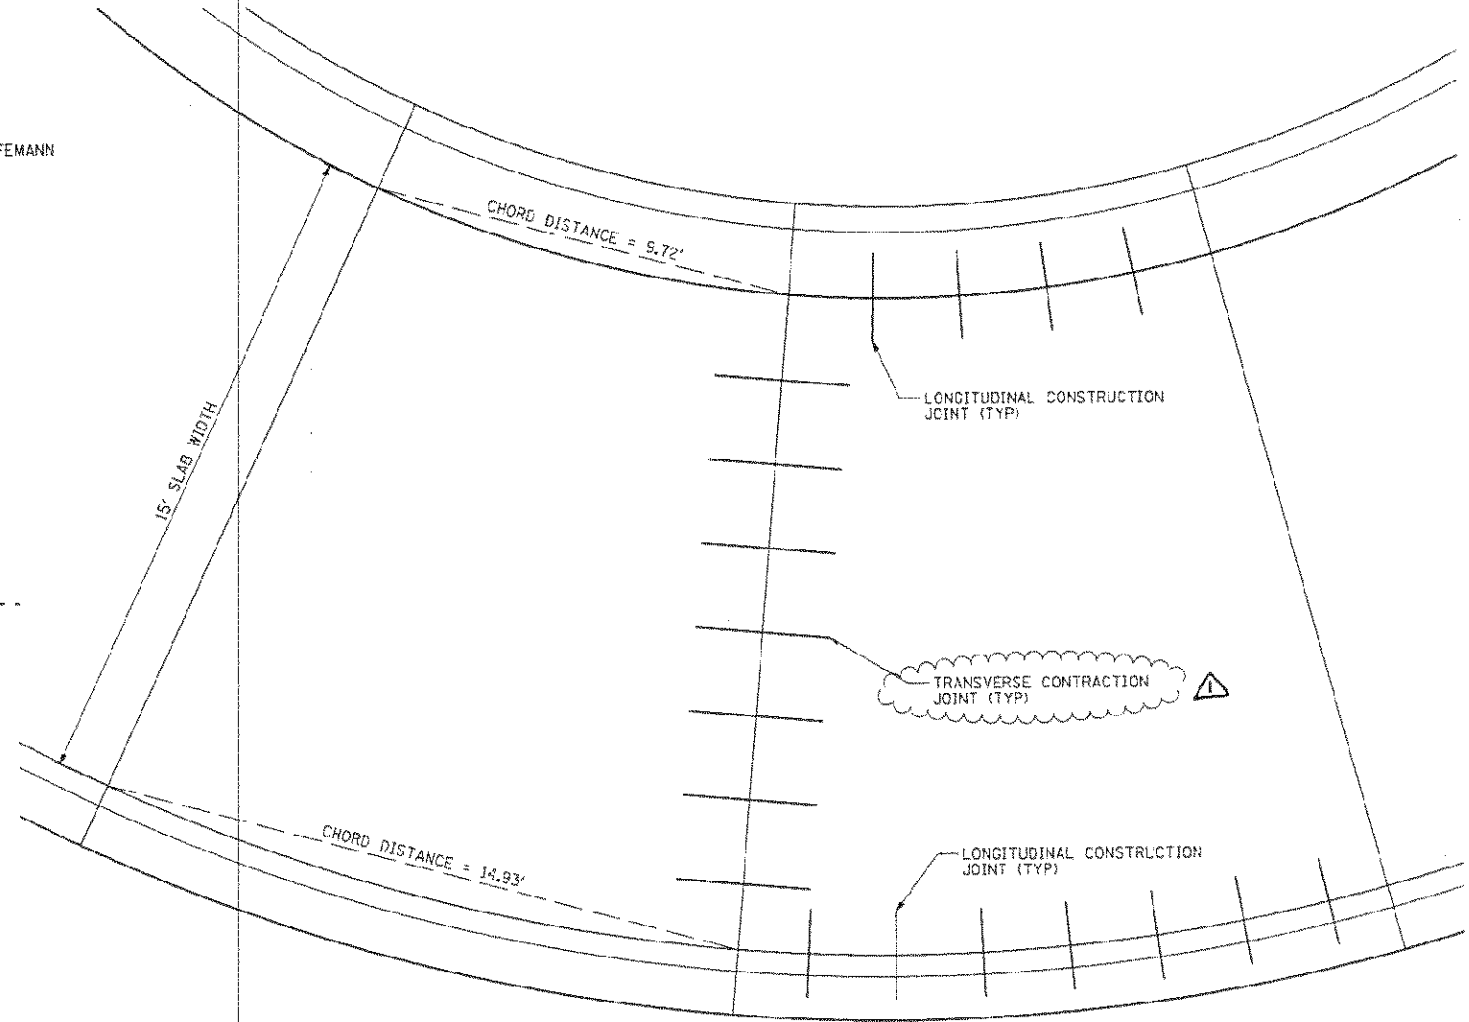


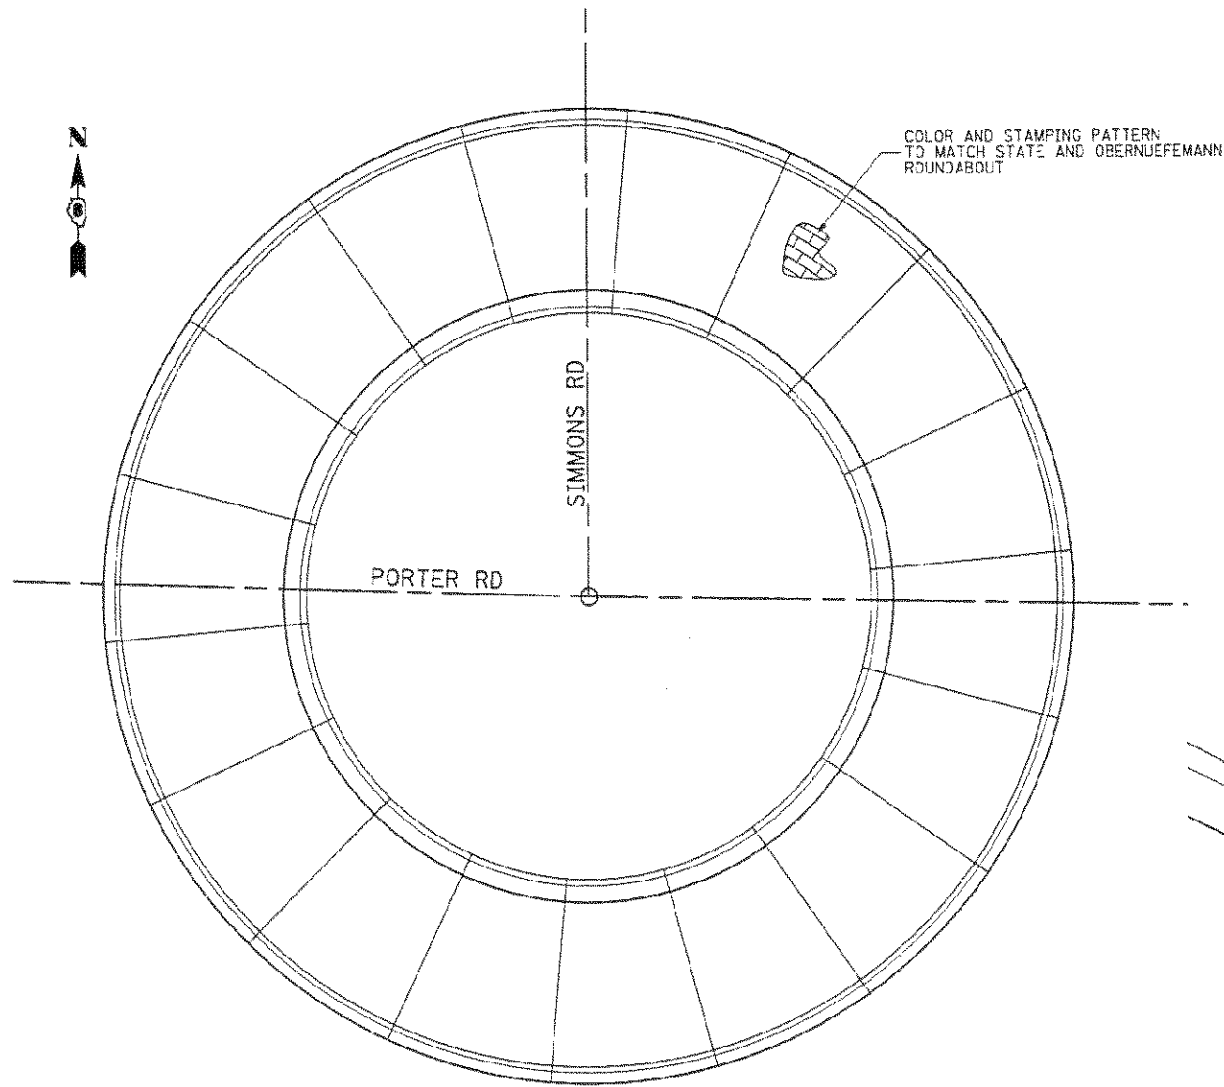

JOINT CONSTRUCTION WILL NOT BE PAID FOR SEPARATELY, BUT IS INCLUDED IN THE COST OF THE PAVEMENT OR CURB AND GUTTER BEING CONSTRUCTED. SEE STANDARD 420001 FOR JOINT DETAILS.

LAST SAVED: 12/20/2010


HORNER & SHIRIN, INC.
 ENGINEERS
 www.HornerShirin.com

OFallon
 ILLINOIS

INTERSECTION DETAILS
 TRUCK APRON SLAB DETAILS

SCALE: NONE | SHEET NO. 3 OF 3 SHEETS | STA. TO STA.

F.A.U. 9170
 PORTER / SIMMONS ROADS
 SECTION 08-00060-03-PV
 CONTRACT 97408

TOTAL SHEET NO. 36 | 21