


ROUTE NO.	SECTION	COUNTY	TOTAL SHEETS	SHEET NO.
T.R. 442	04-06116-00-BR	MARION	13	13
FEDERAL AID PROJECT		ILLINOIS	PROJECT	
CONTRACT NO. 97451				

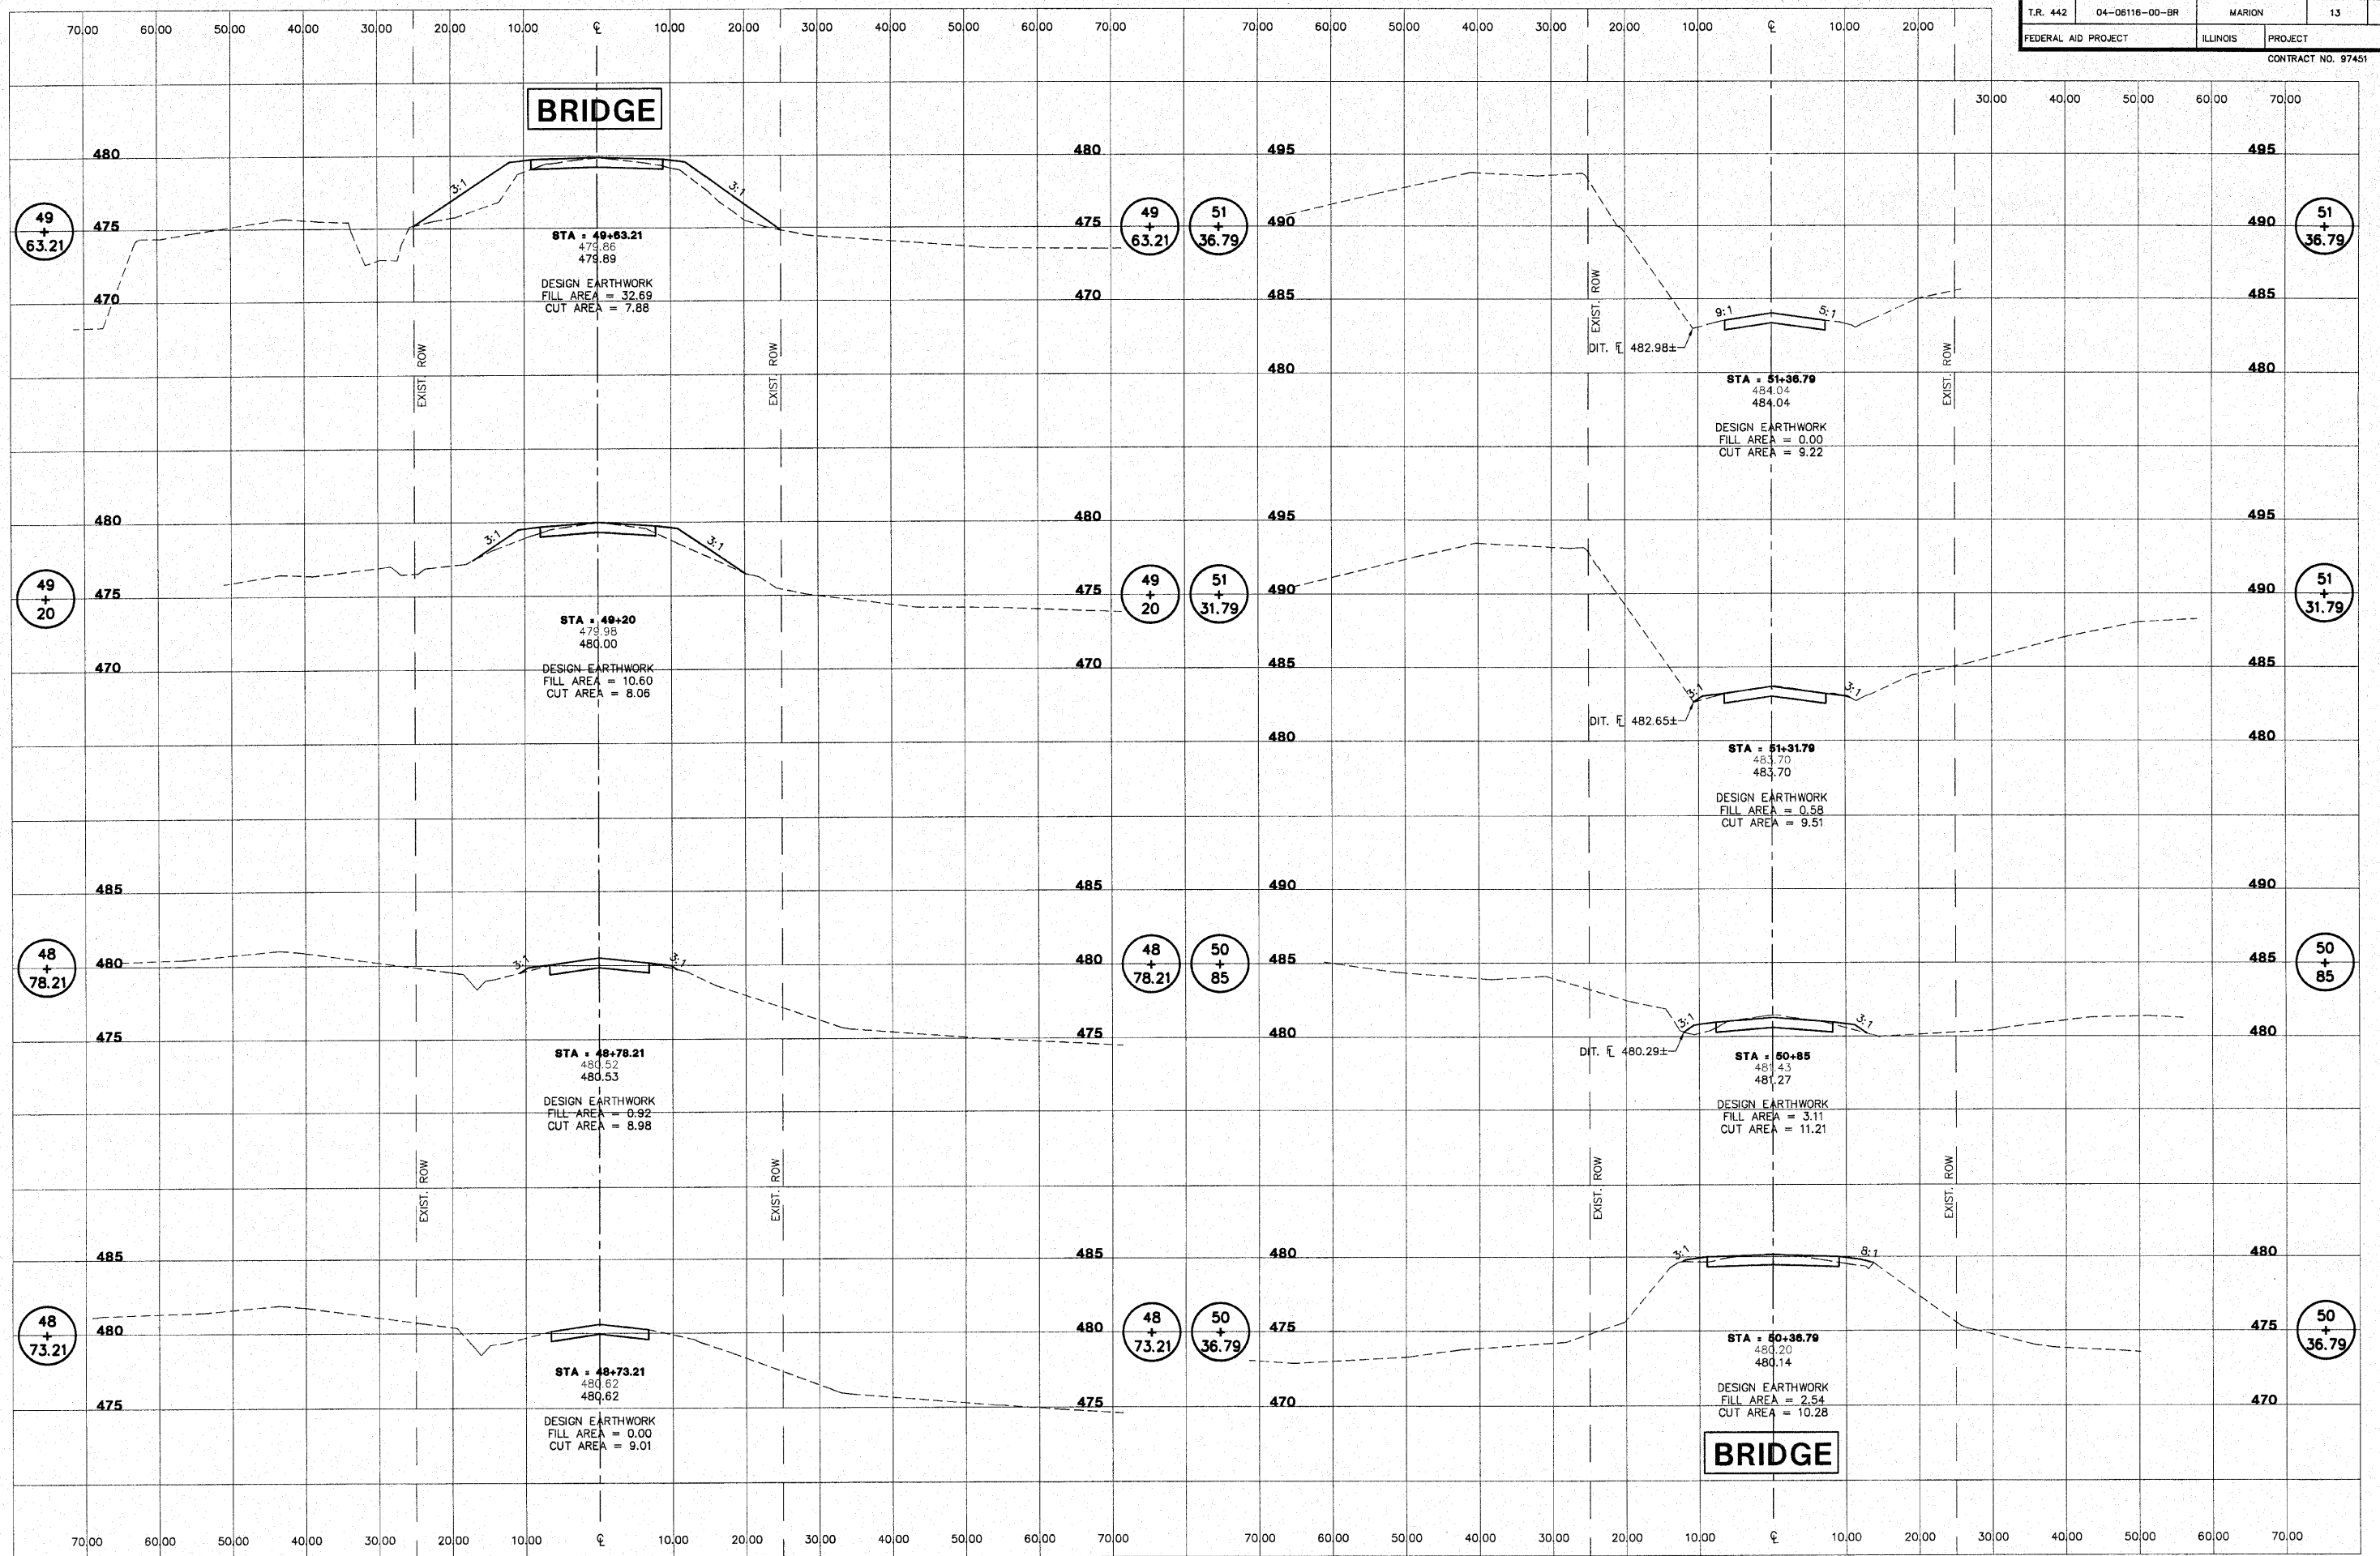

**RHUTASEL and ASSOCIATES, INC.**  
 CONSULTING ENGINEERS • LAND SURVEYORS  
 CENTRALIA, ILLINOIS      FREEBURG, ILLINOIS

PREPARED FOR:  
**AECOM**  
 200705485

**T.R. 442, SECTION 04-06116-00-BR**  
**IUKA ROAD DISTRICT**  
**MARION COUNTY, ILLINOIS**

**CROSS SECTIONS**  
**STA. 48+73.21 TO STA. 51+36.79**

SURVEY	JAS	CHECKED	DATE
DESIGN	MRQ	APPROVED	10/27/10
DRAWN	JMW	REVISIONS	JOB NO. 50810

N:\data\2010\restoration\50810\EP\0001001\_10-27-10