




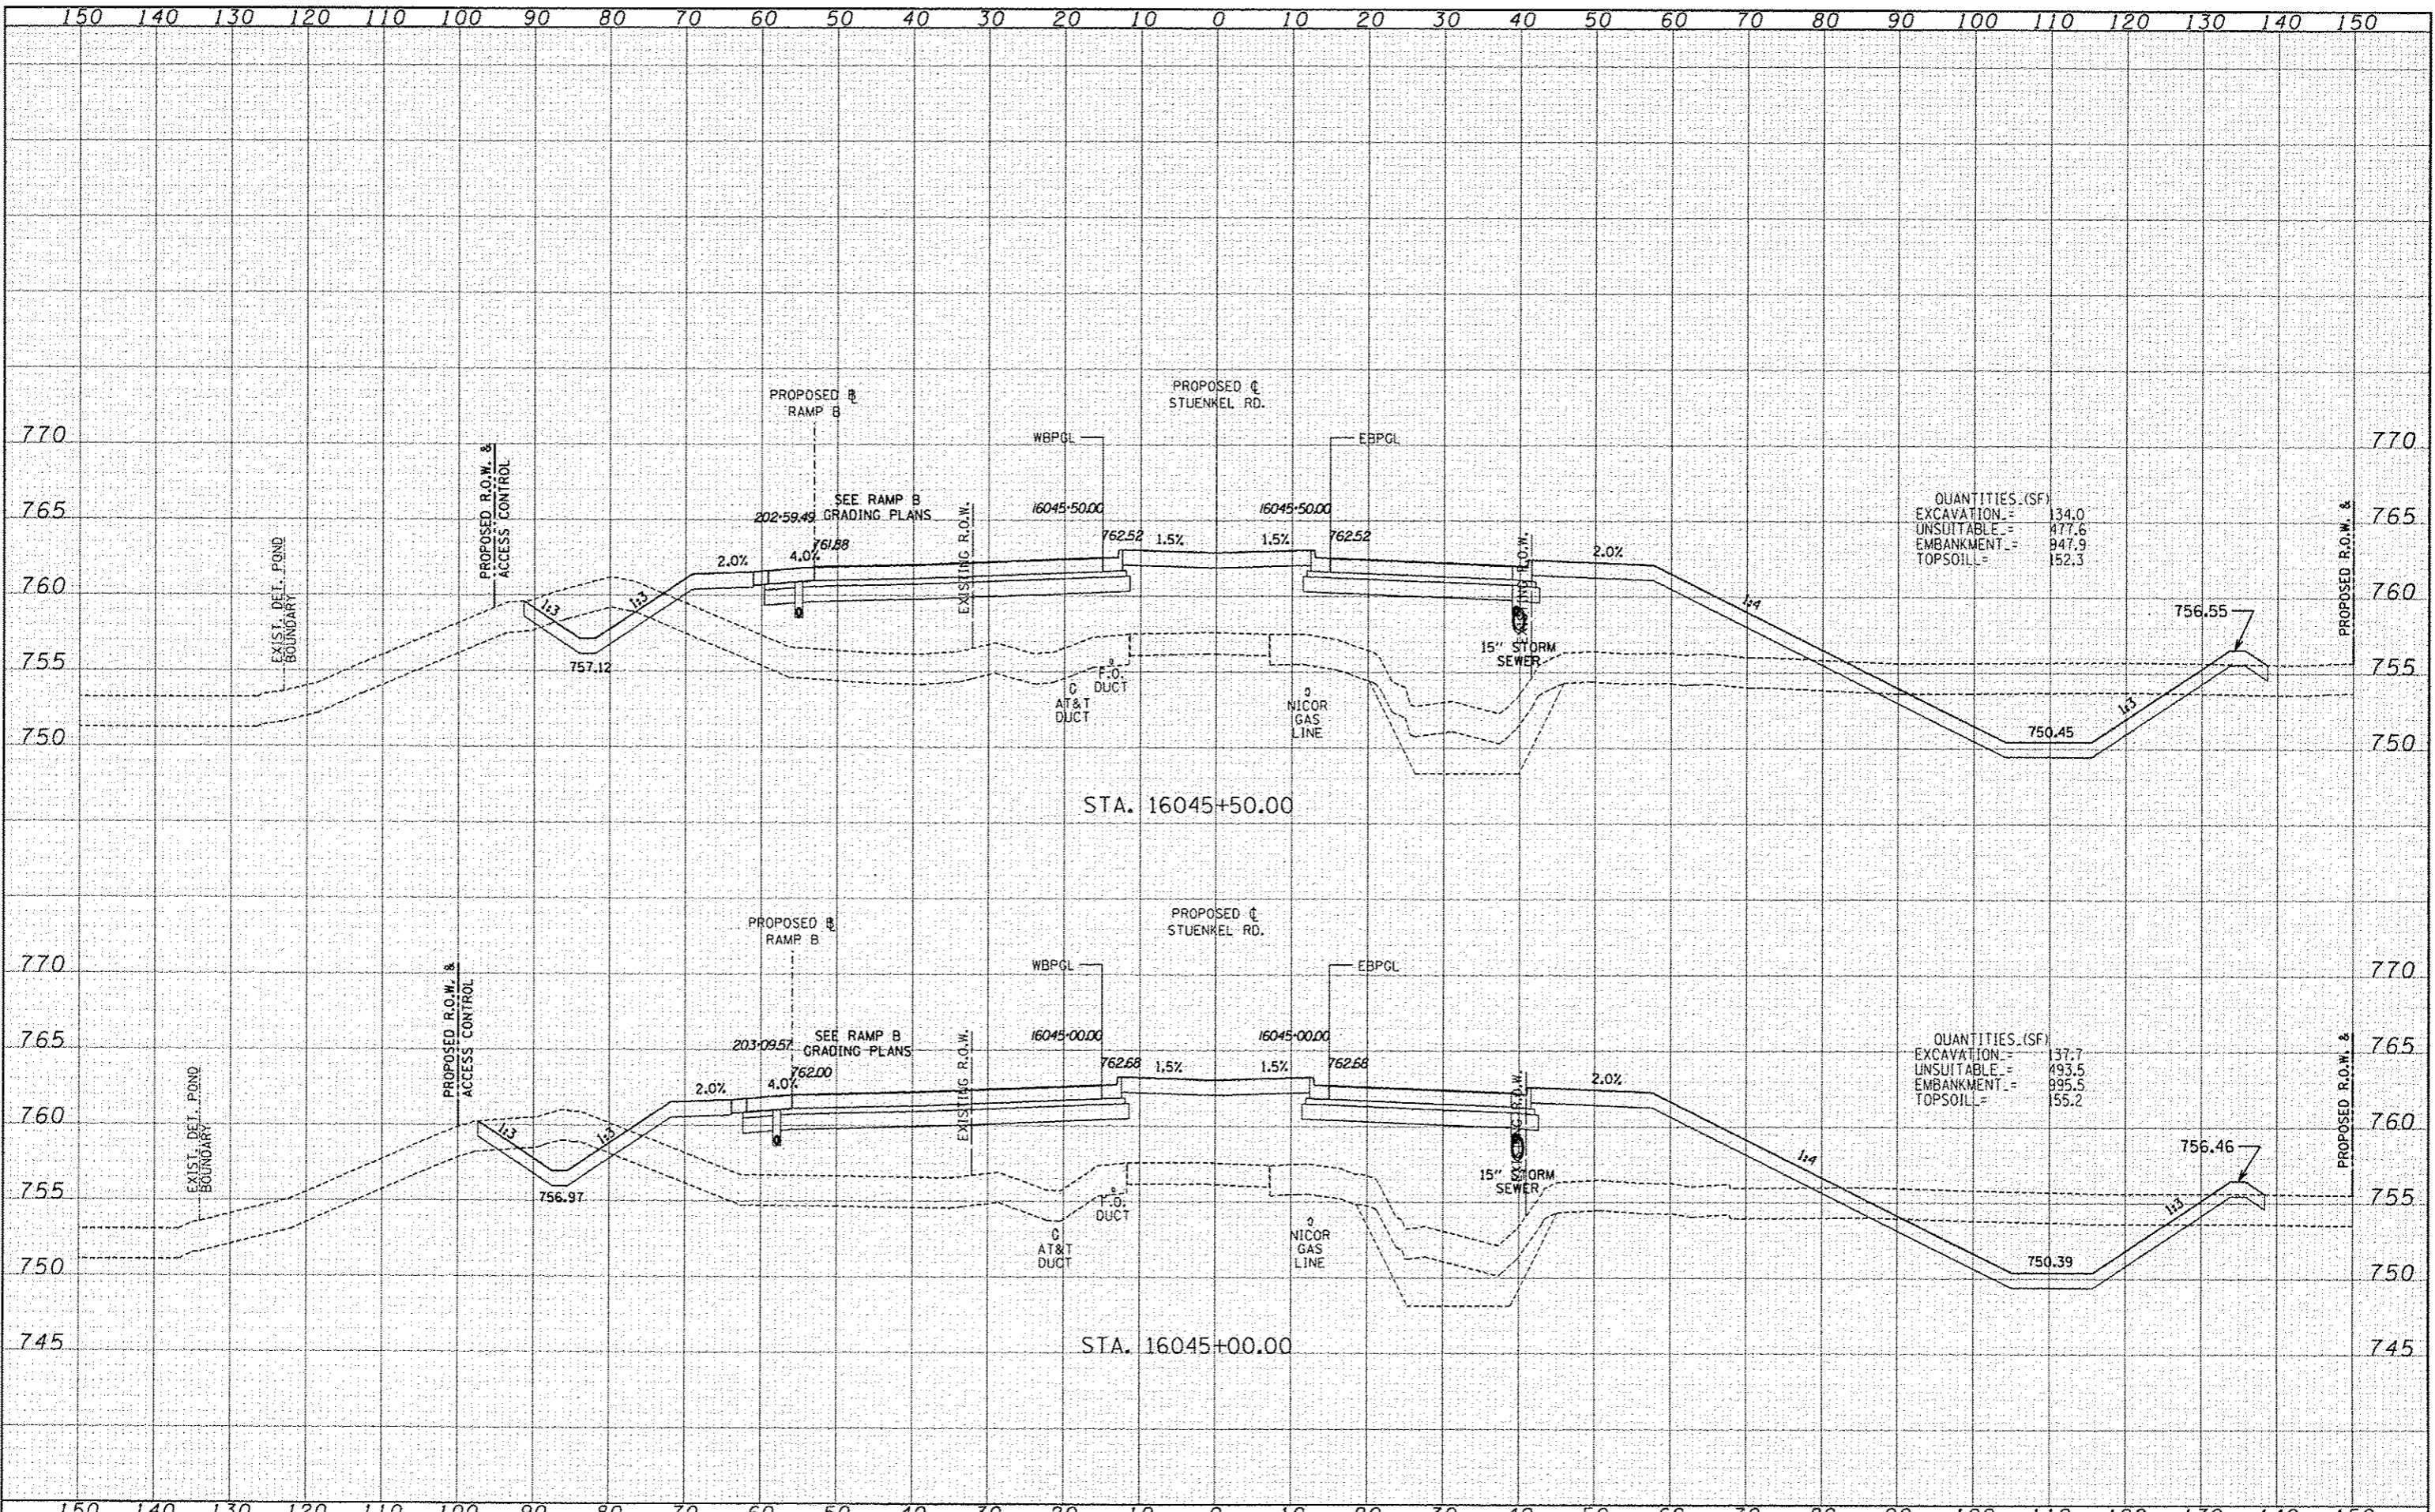

QUANTITIES (SF)

EXCAVATION	=	134.0
UNSUITABLE	=	477.6
EMBANKMENT	=	947.9
TOPSOIL	=	152.3

QUANTITIES (SF)

EXCAVATION	=	137.7
UNSUITABLE	=	493.5
EMBANKMENT	=	995.5
TOPSOIL	=	155.2

P:\60261211\57 @ Stuenkel\Road\AC 3\Interchange\AC3_5\Stuenkel_50X5_SPH.dgn