


DATE	NO.	DATE

DATE	NO.	DATE

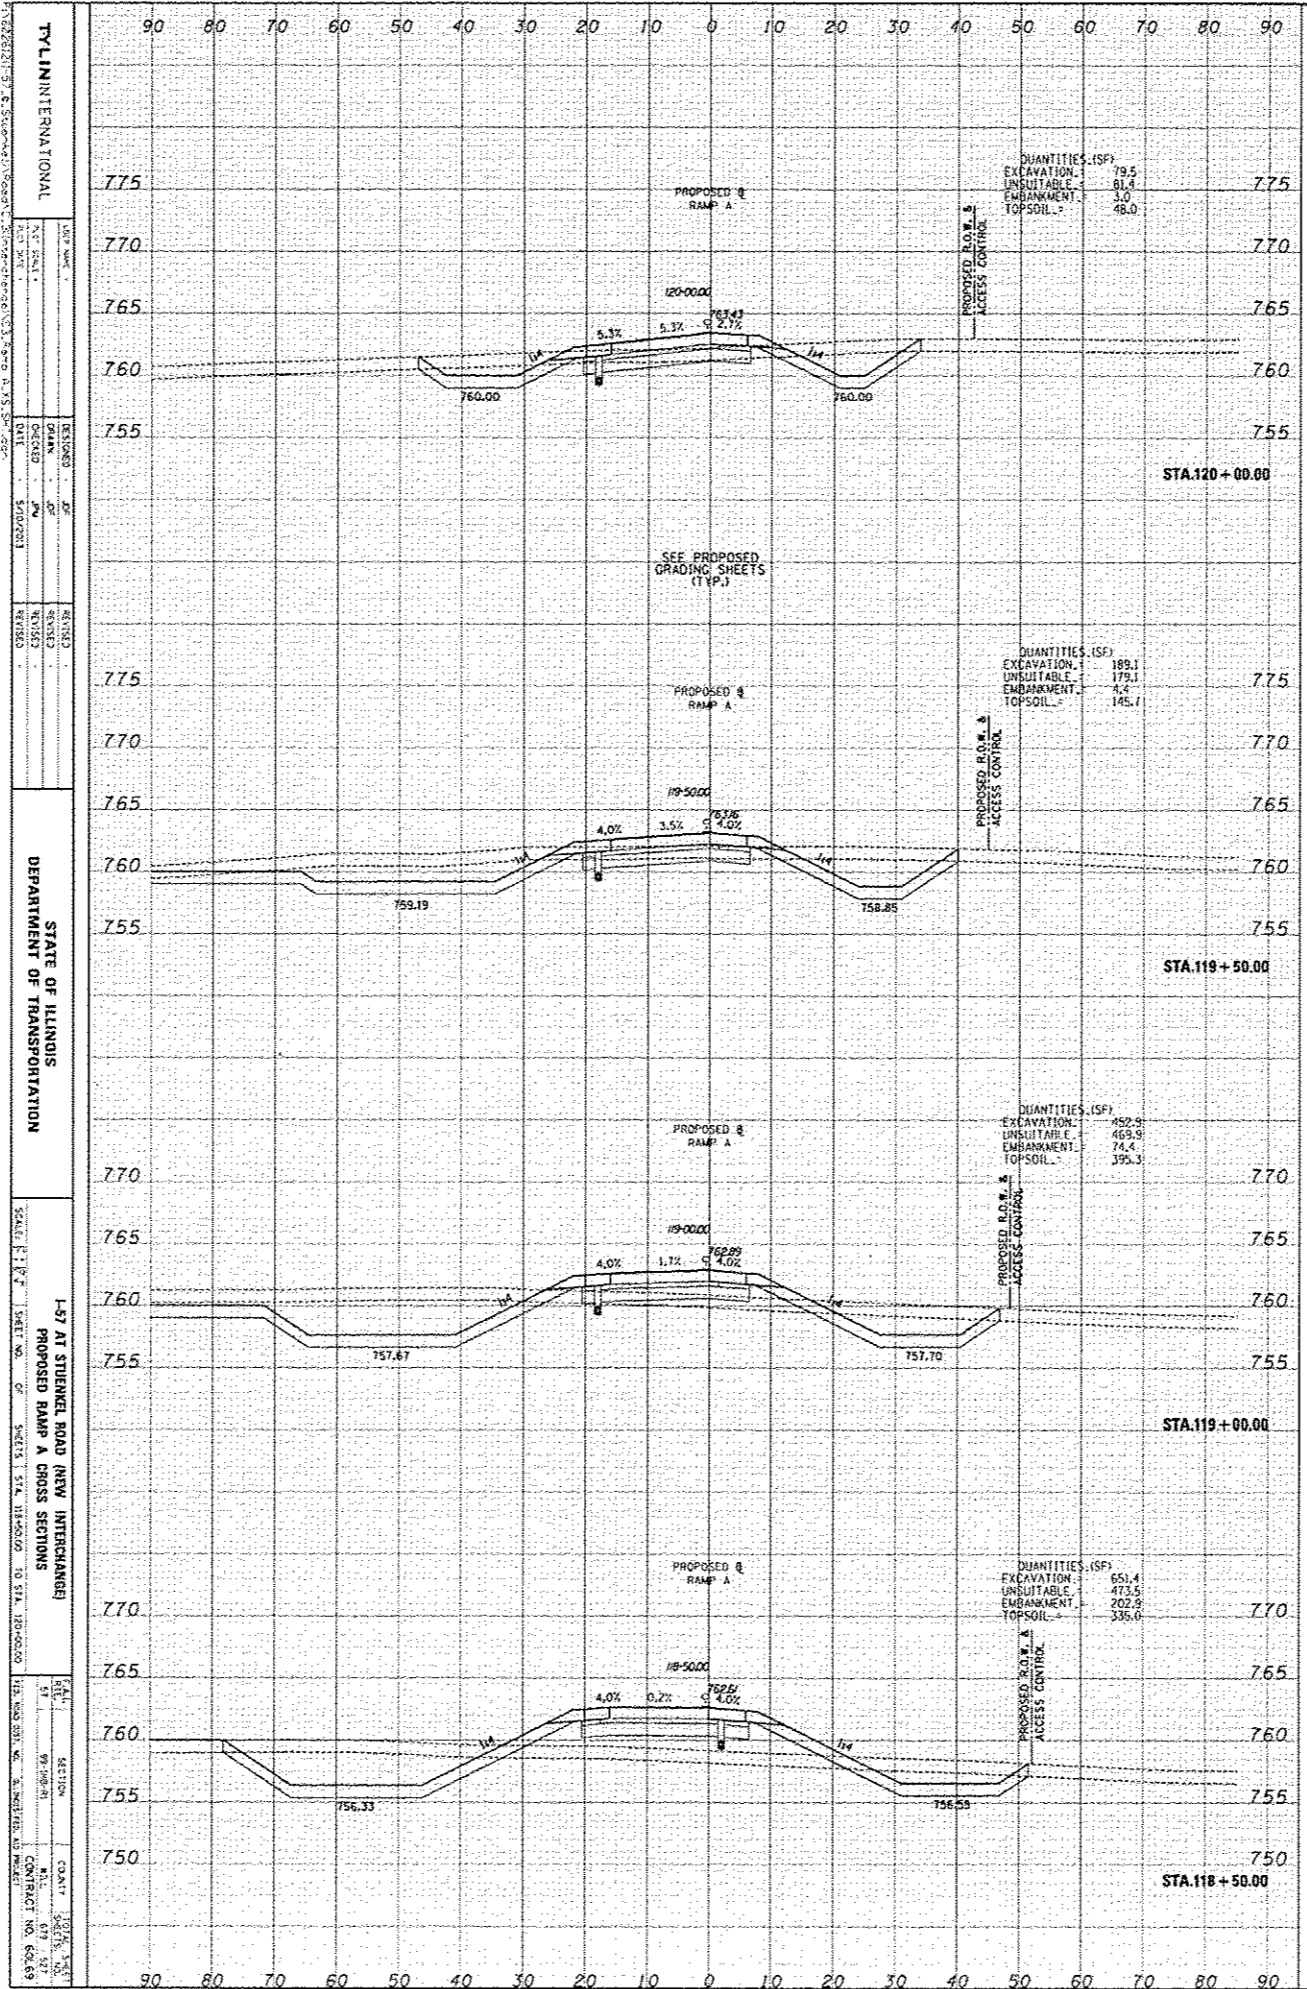

**TYLINTERNATIONAL**

**STATE OF ILLINOIS DEPARTMENT OF TRANSPORTATION**


SCALE: 1" = 20'




