


DESIGN	DATE	BY
SUBMIT	DATE	BY
NOTE BOOK	DATE	BY
NO.	DATE	BY

DATE	BY
SUBMIT	DATE
NOTE BOOK	DATE
NO.	DATE

TYLINTERNATIONAL
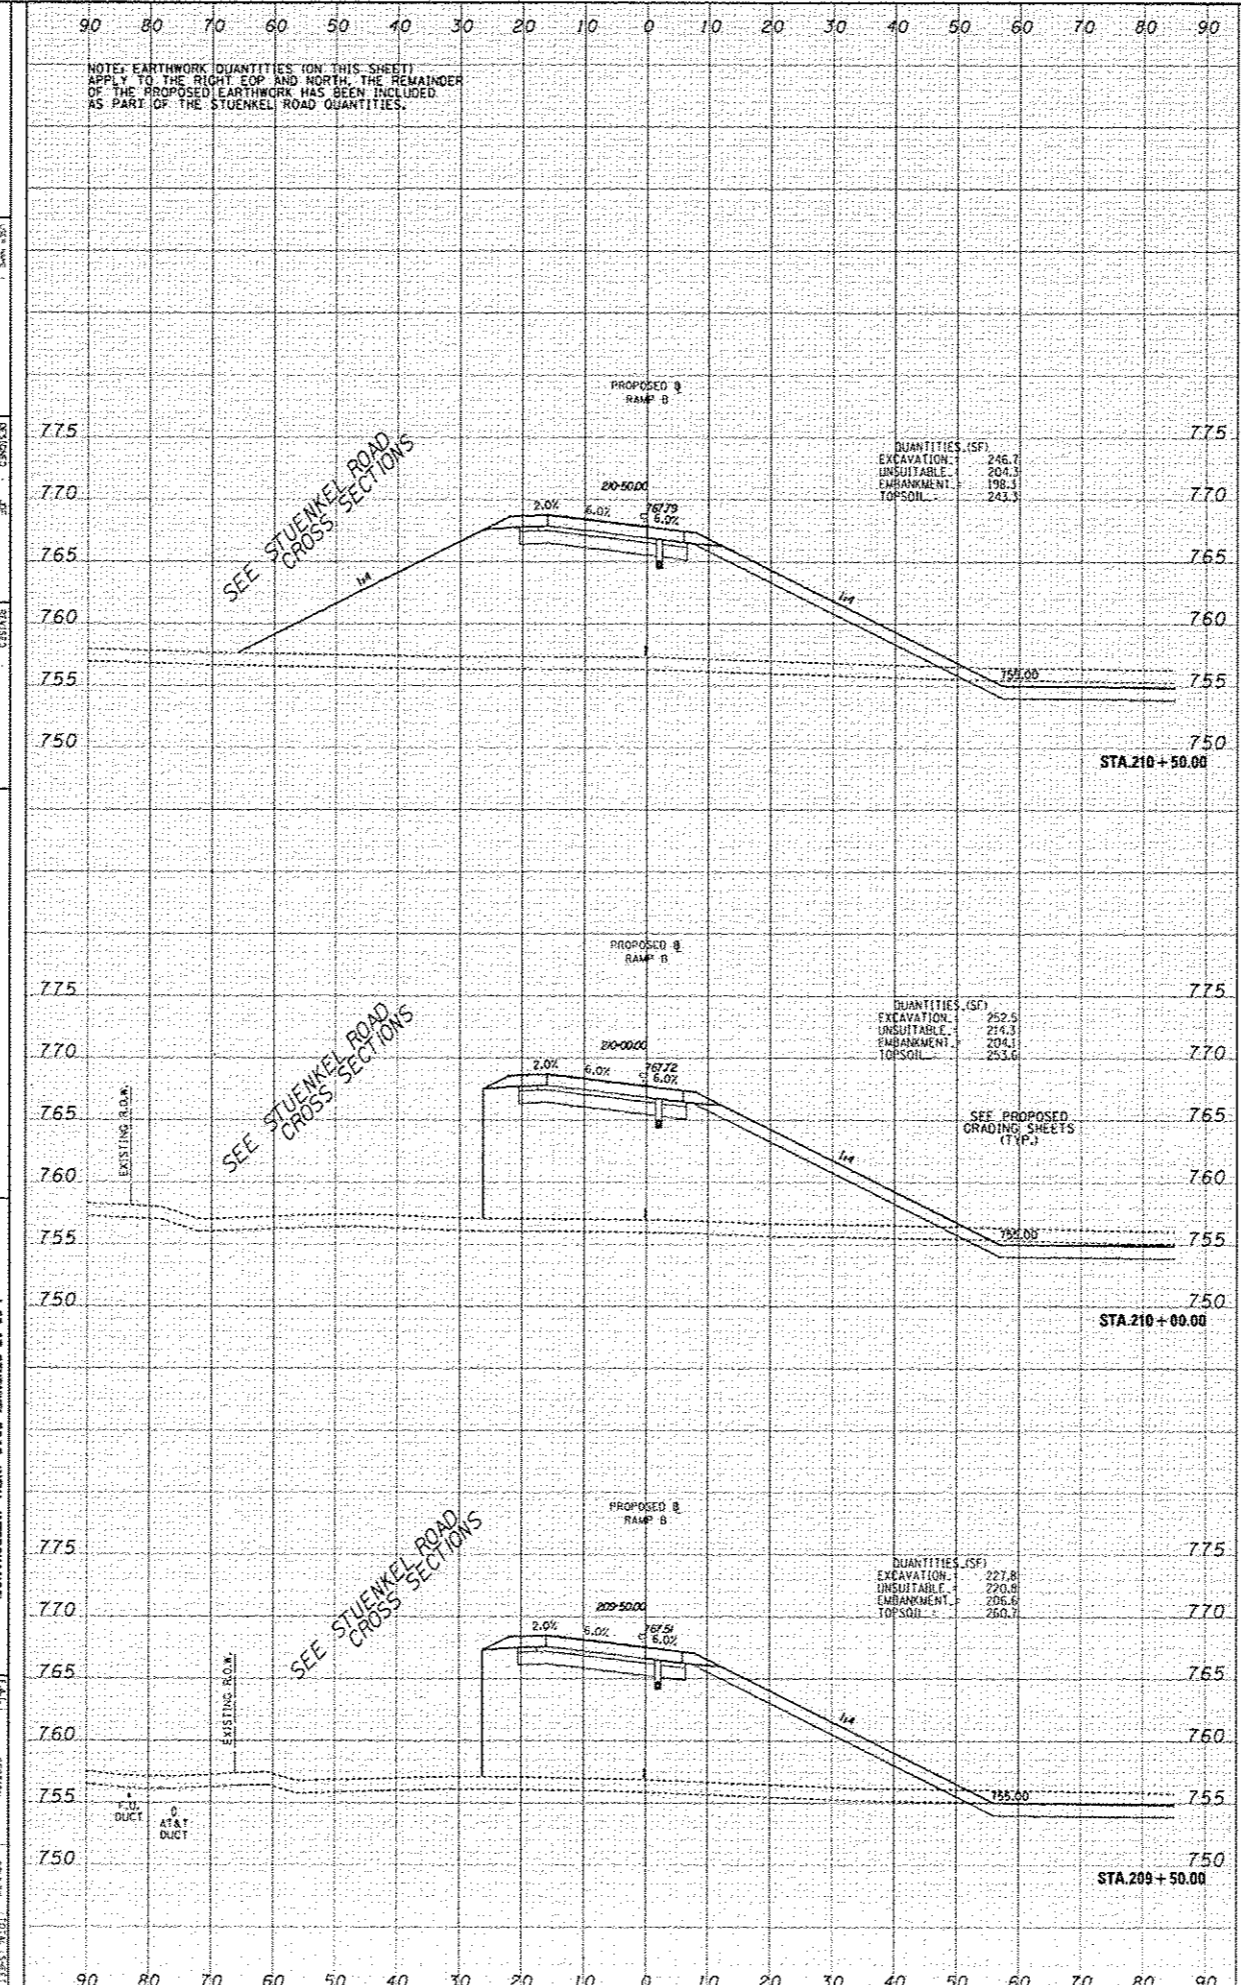

STATE OF ILLINOIS
 DEPARTMENT OF TRANSPORTATION

I-57 AT STUENKEL ROAD (NEW INTERCHANGE)
 PROPOSED RAMP B CROSS SECTIONS