


DATE	BY	CHKD

DATE	BY	CHKD

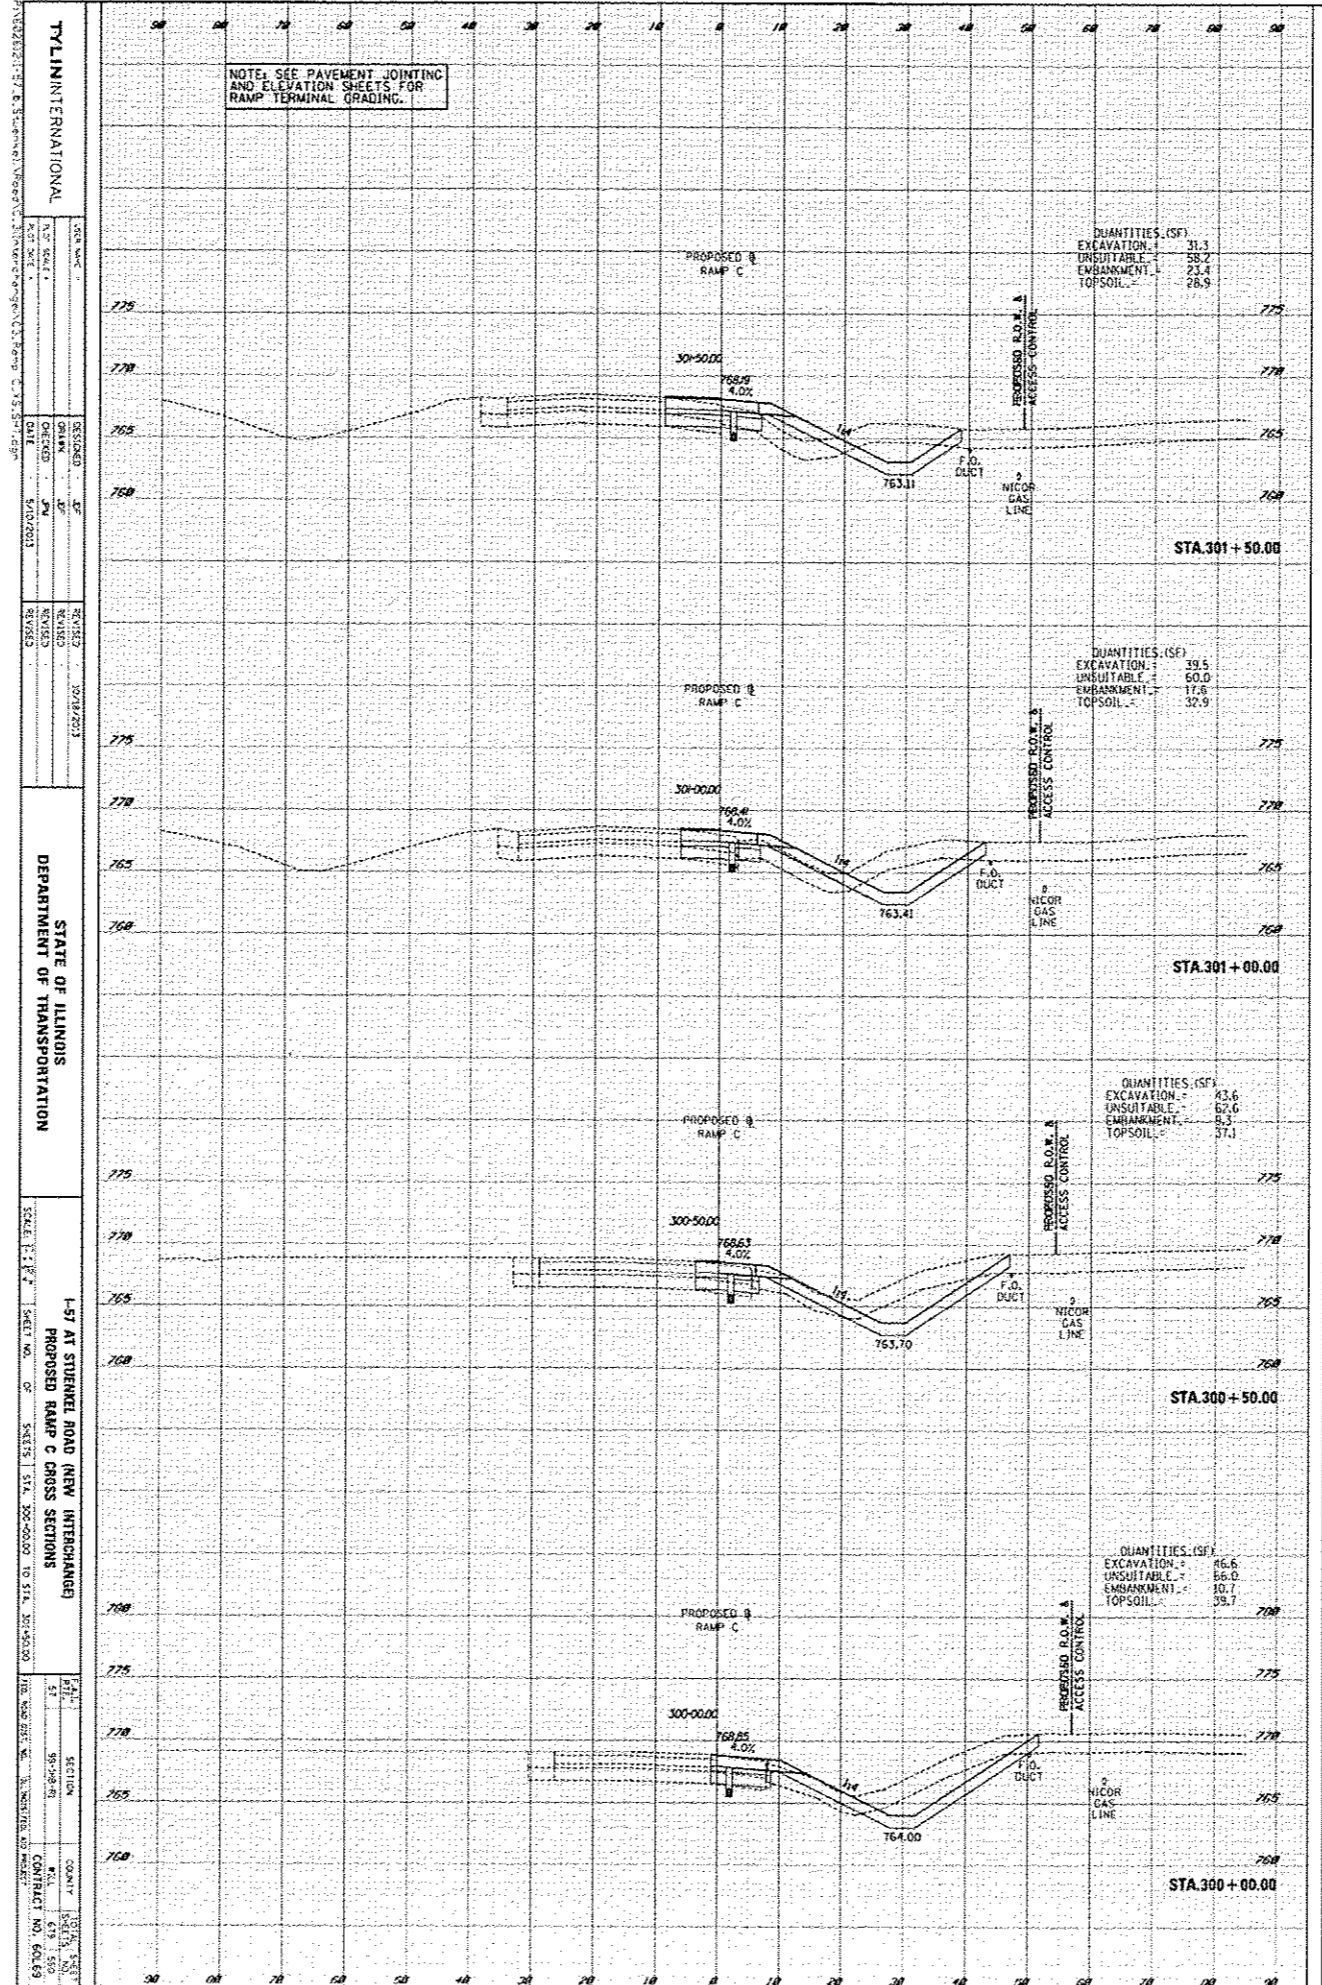

TYLINT INTERNATIONAL
 PROPOSED RAMP C CROSS SECTIONS
 DEPARTMENT OF TRANSPORTATION
 STA. 300+00.00 TO STA. 301+50.00

