


DATE	BY	CHKD

DATE	BY	CHKD

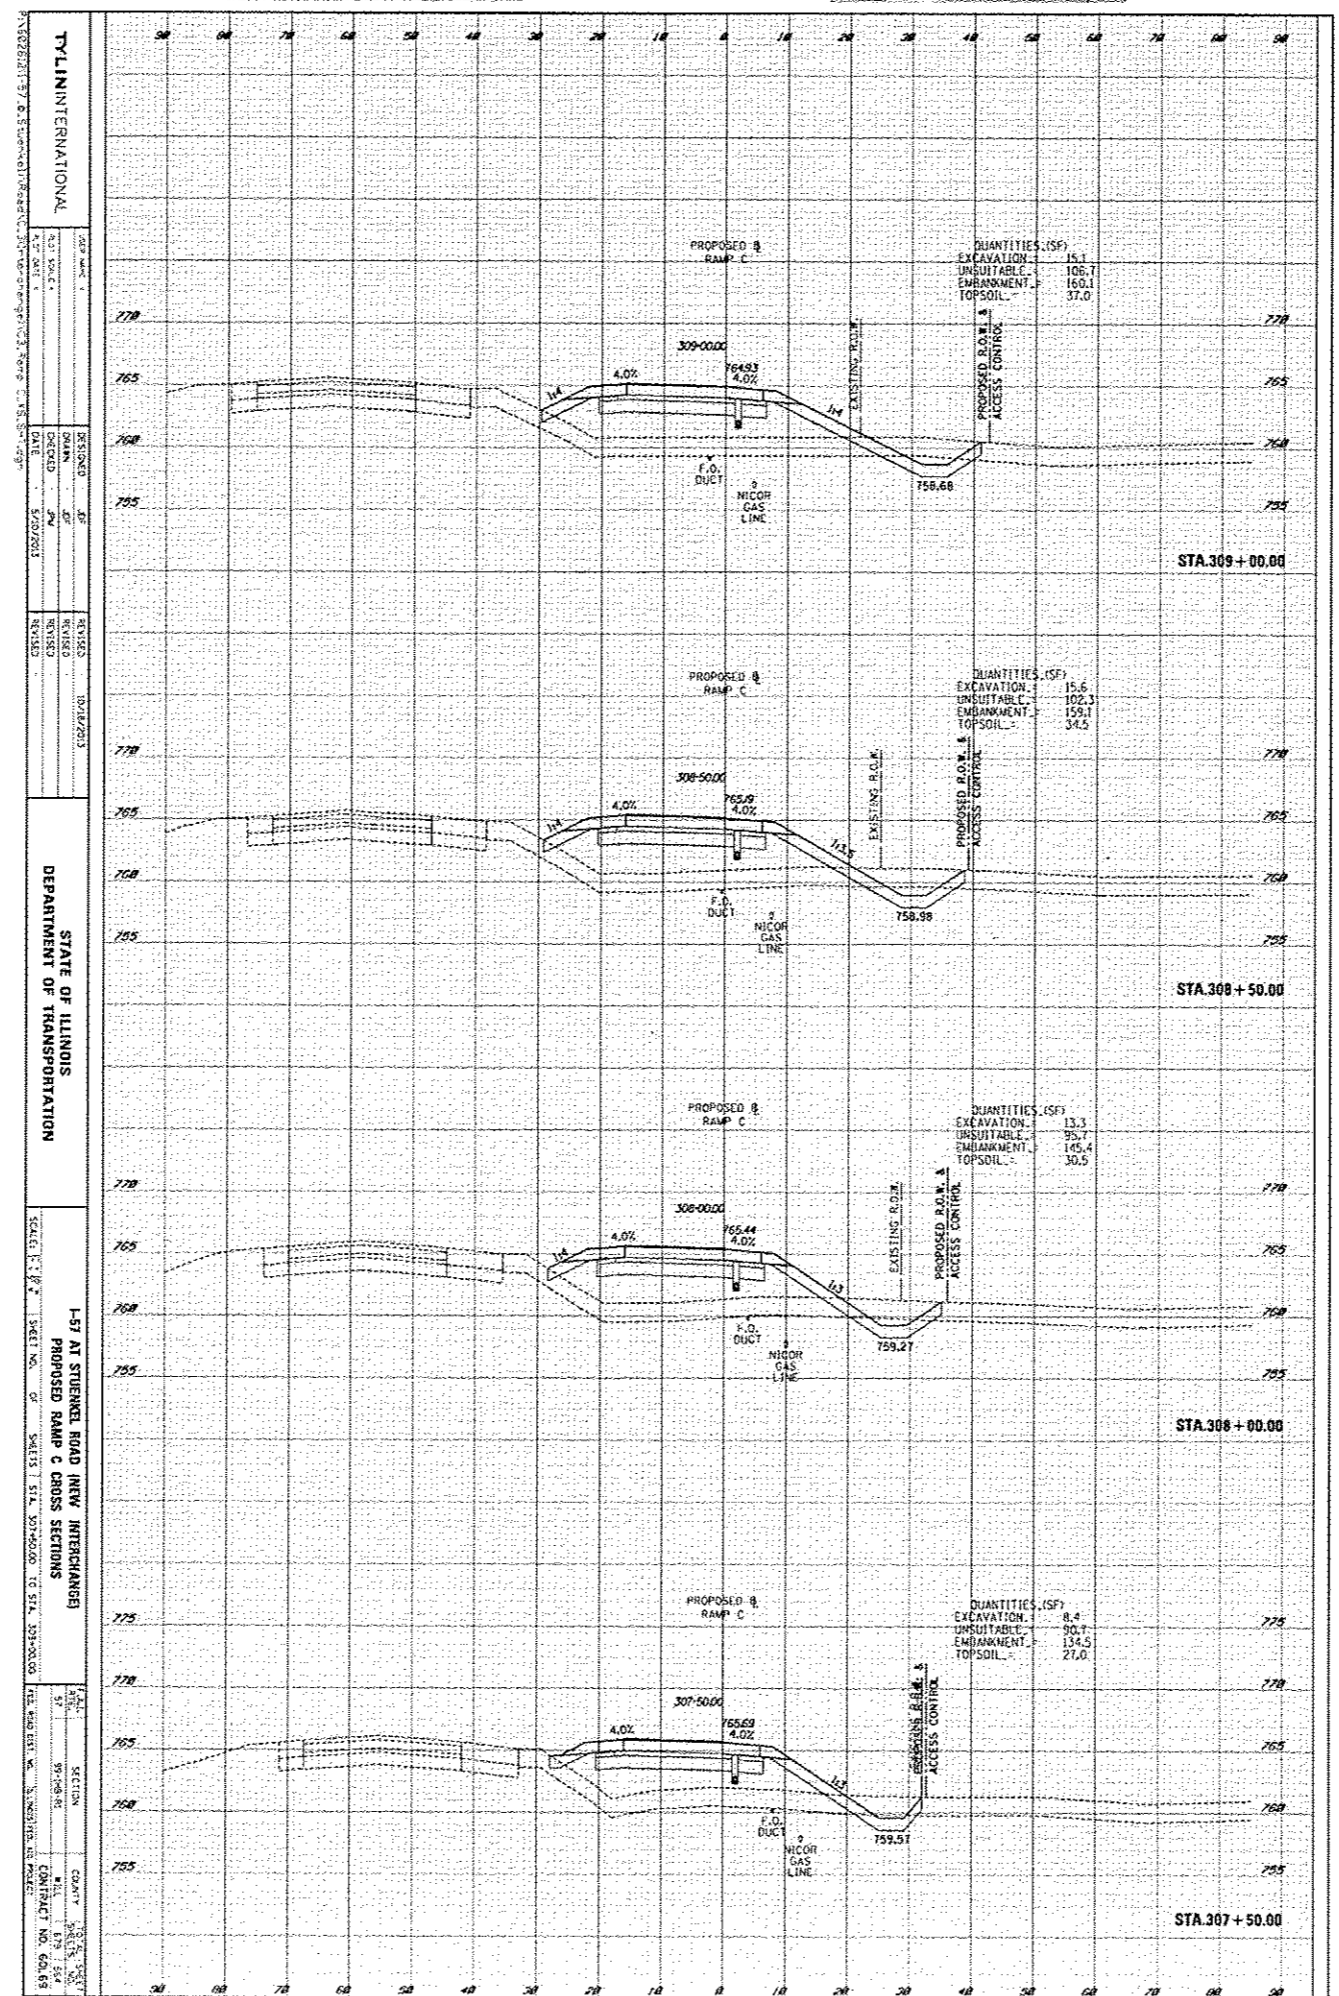

**TYLINT INTERNATIONAL**


**STATE OF ILLINOIS**  
**DEPARTMENT OF TRANSPORTATION**

**PROPOSED RAMP C CROSS SECTIONS**


 BY: J. J. [unreadable]  
 CHECKED: [unreadable]

SCALE: 1" = 20'