


DESIGNER	DATE
CHECKED	DATE
APPROVED	DATE
PROJECT NO.	
DATE	
BY	

DATE	BY
PROJECT NO.	
DATE	
BY	

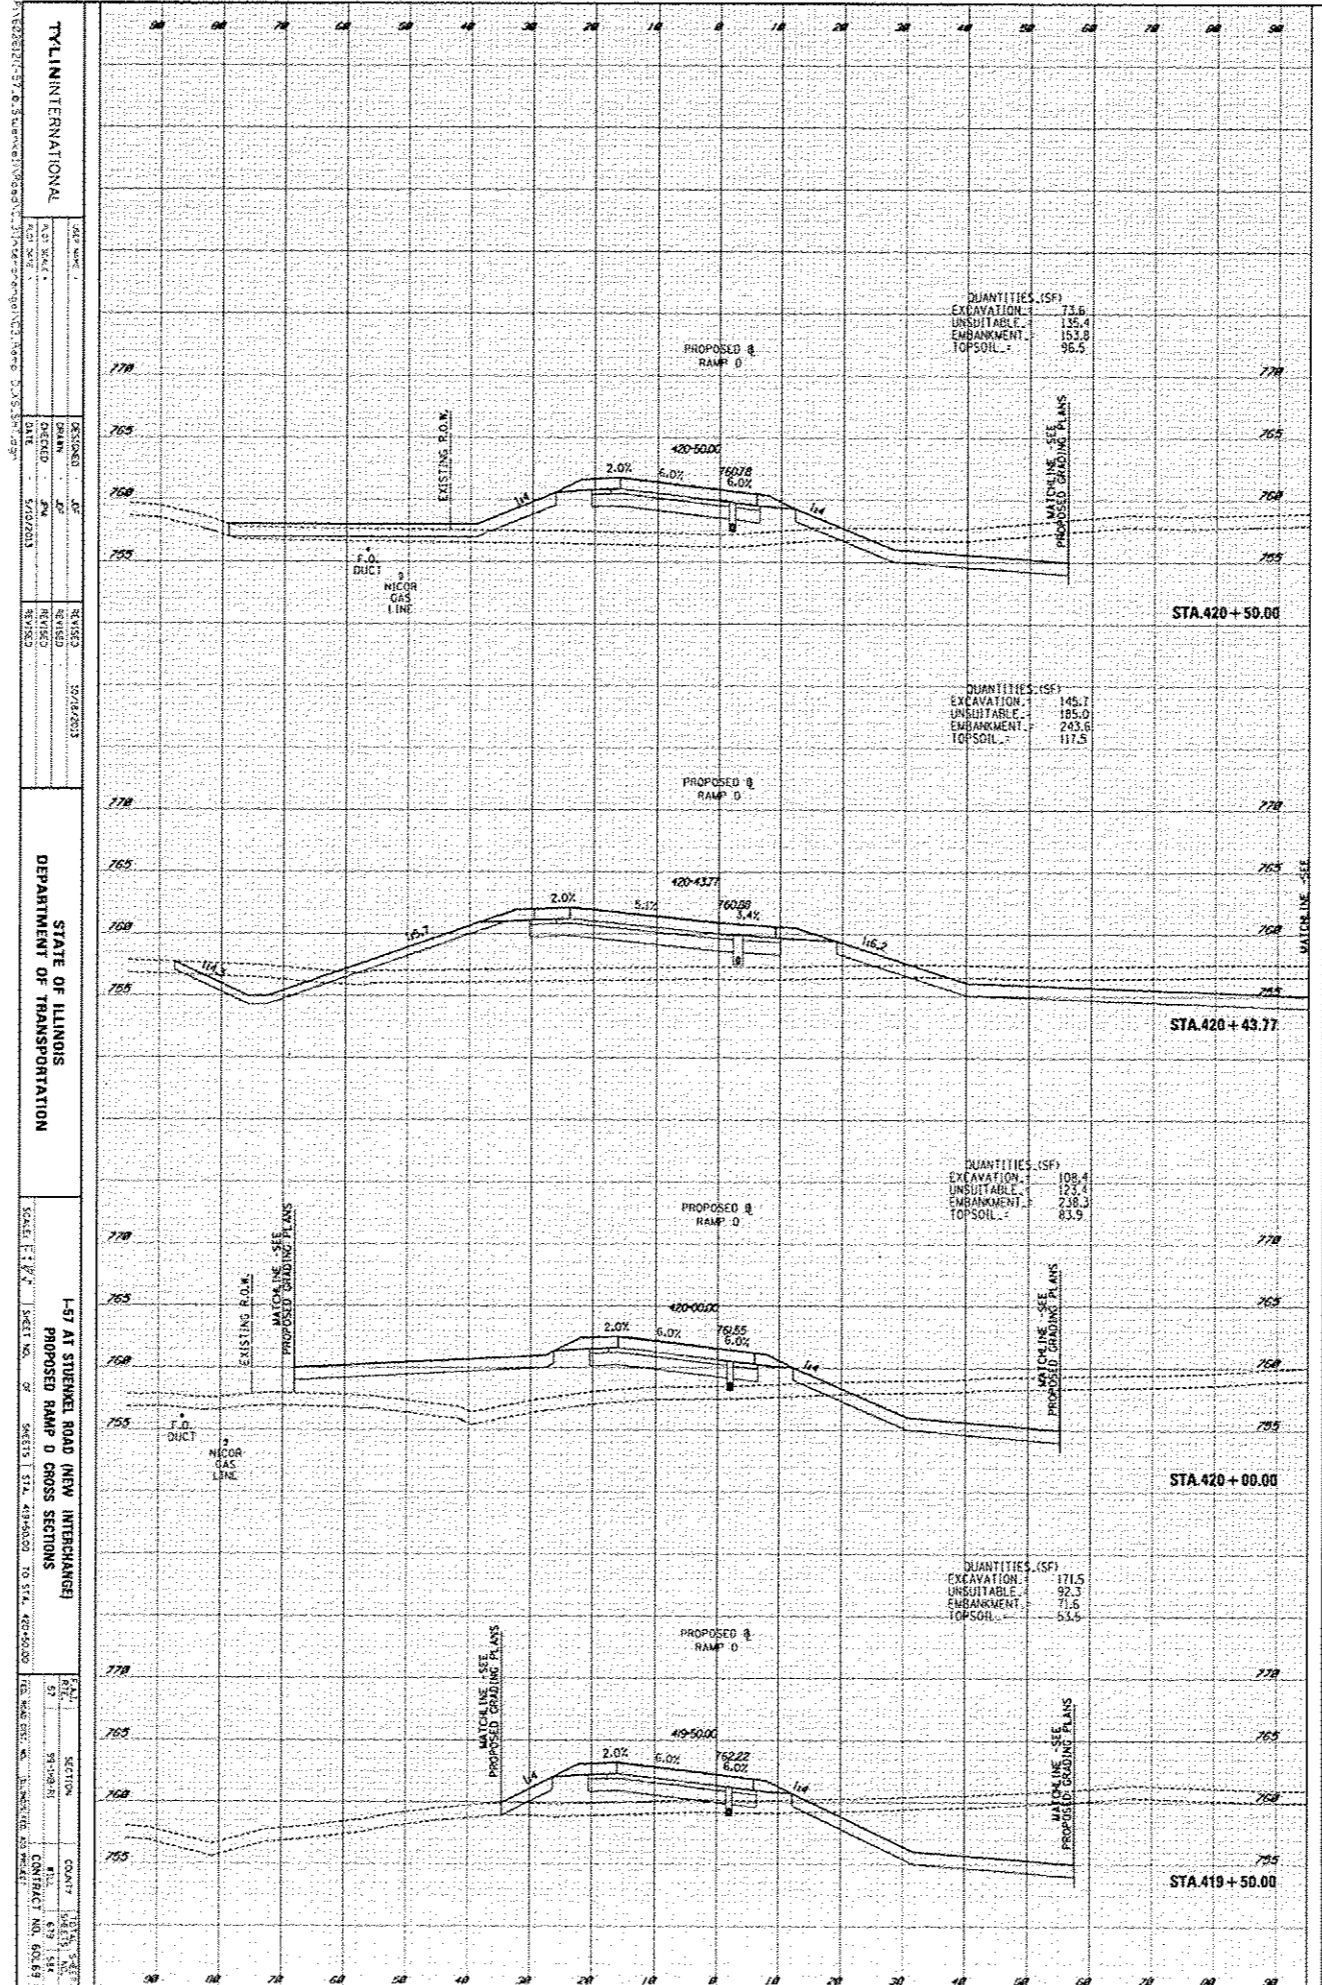

**TYL INTERNATIONAL**







**STATE OF ILLINOIS**

**DEPARTMENT OF TRANSPORTATION**

SCALE: 1" = 20'

SHEET NO. 27


**1-57 AT STUNKEL ROAD NEW INTERCHANGE**

**PROPOSED RAMP D CROSS SECTIONS**



