




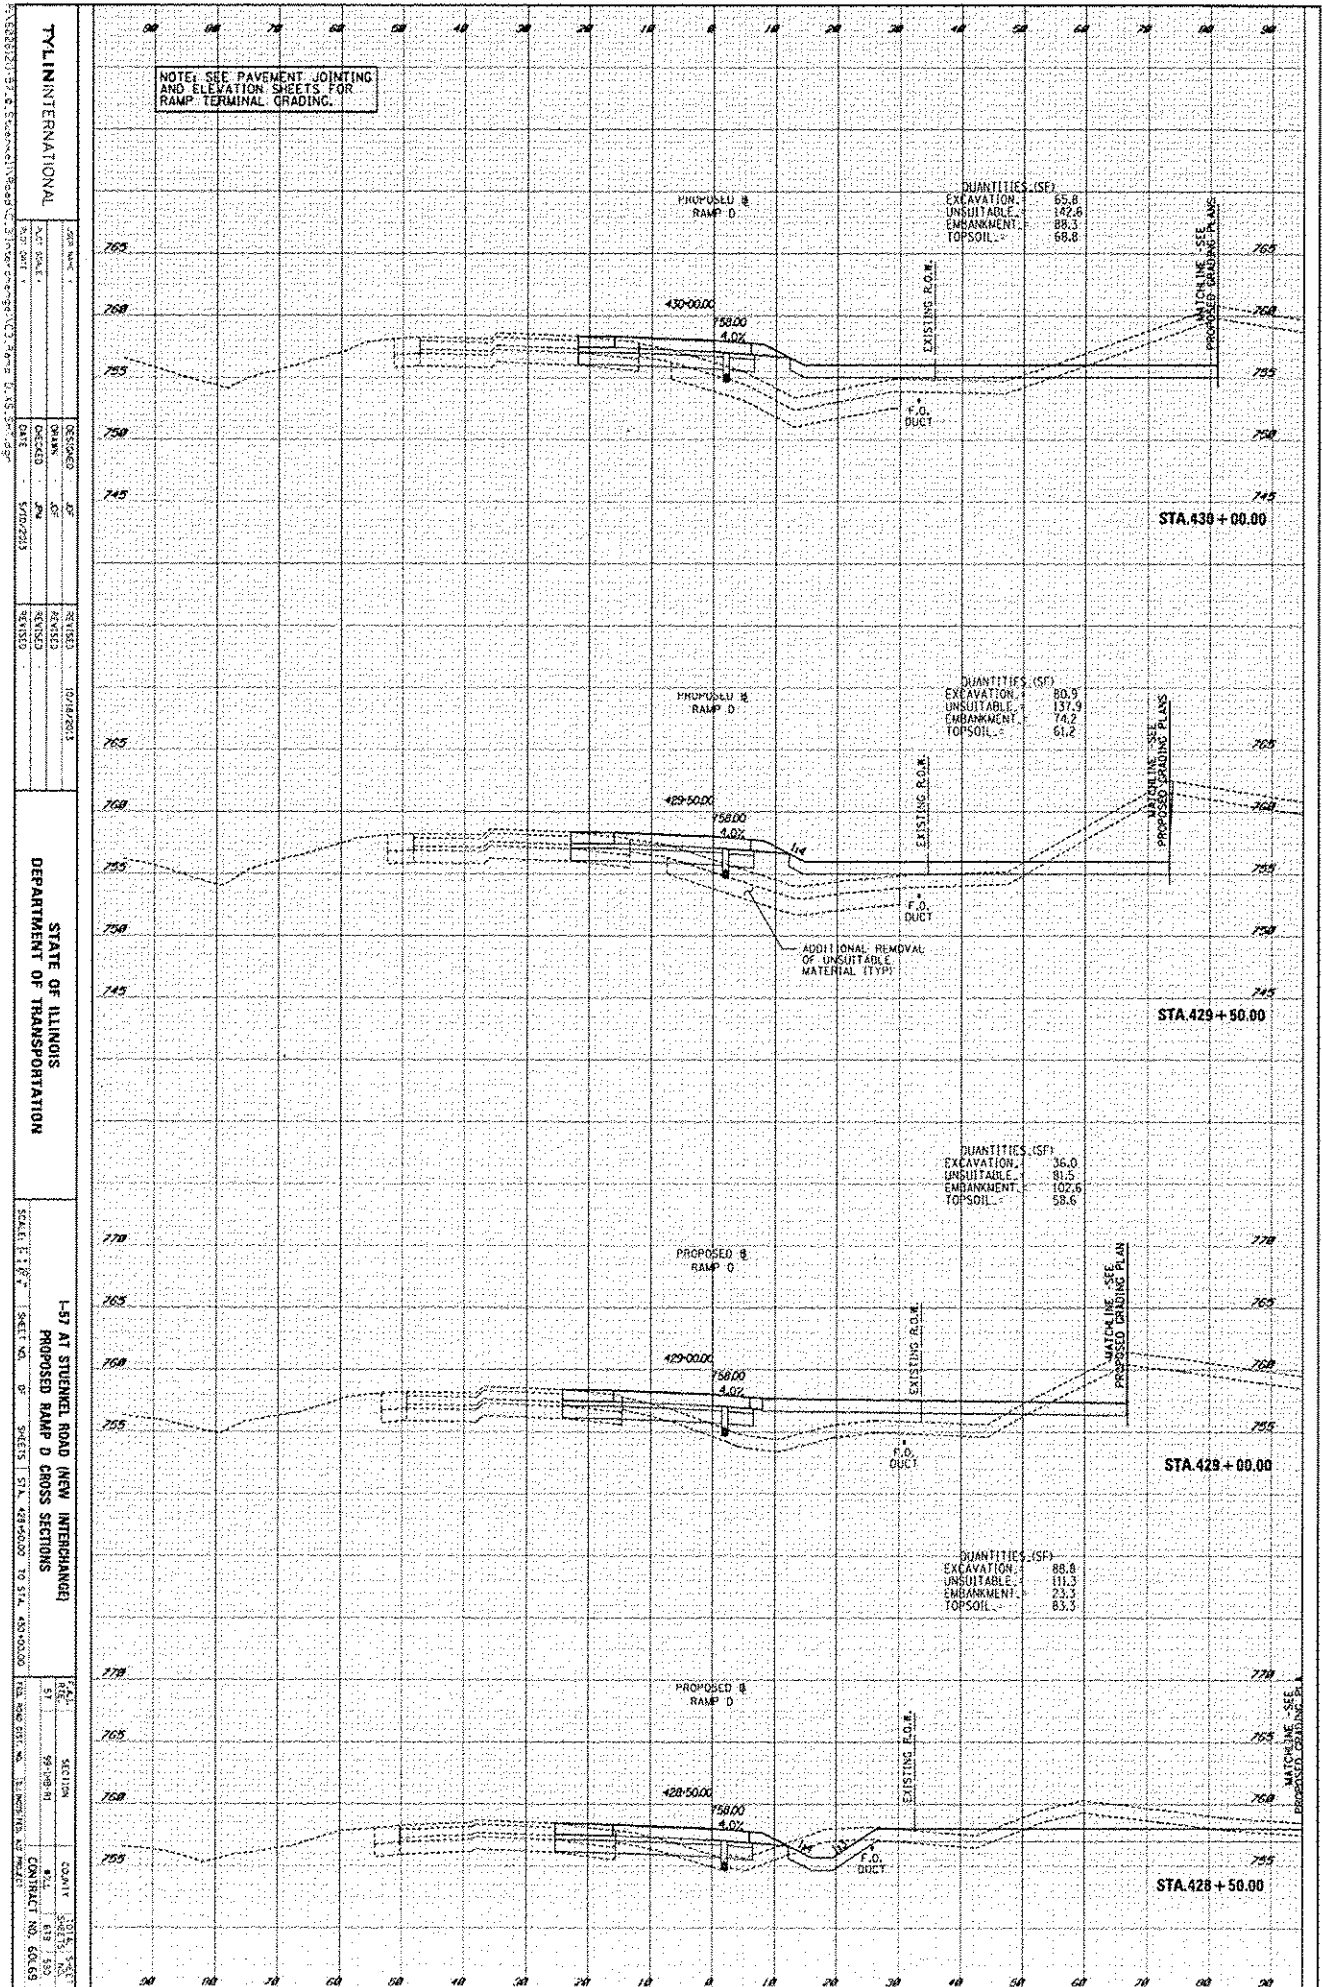

TYL INTERNATIONAL


STATE OF ILLINOIS
DEPARTMENT OF TRANSPORTATION

SCALE: 1" = 20'

I-57 AT STUENKEL ROAD NEW INTERCHANGE
PROPOSED RAMP D CROSS SECTIONS

