


ISSUED	DATE	BY
REVISED		
DATE		
BY		
REVISIONS		

FINAL	DATE	BY
APPROVED		
DATE		
BY		
REVISIONS		

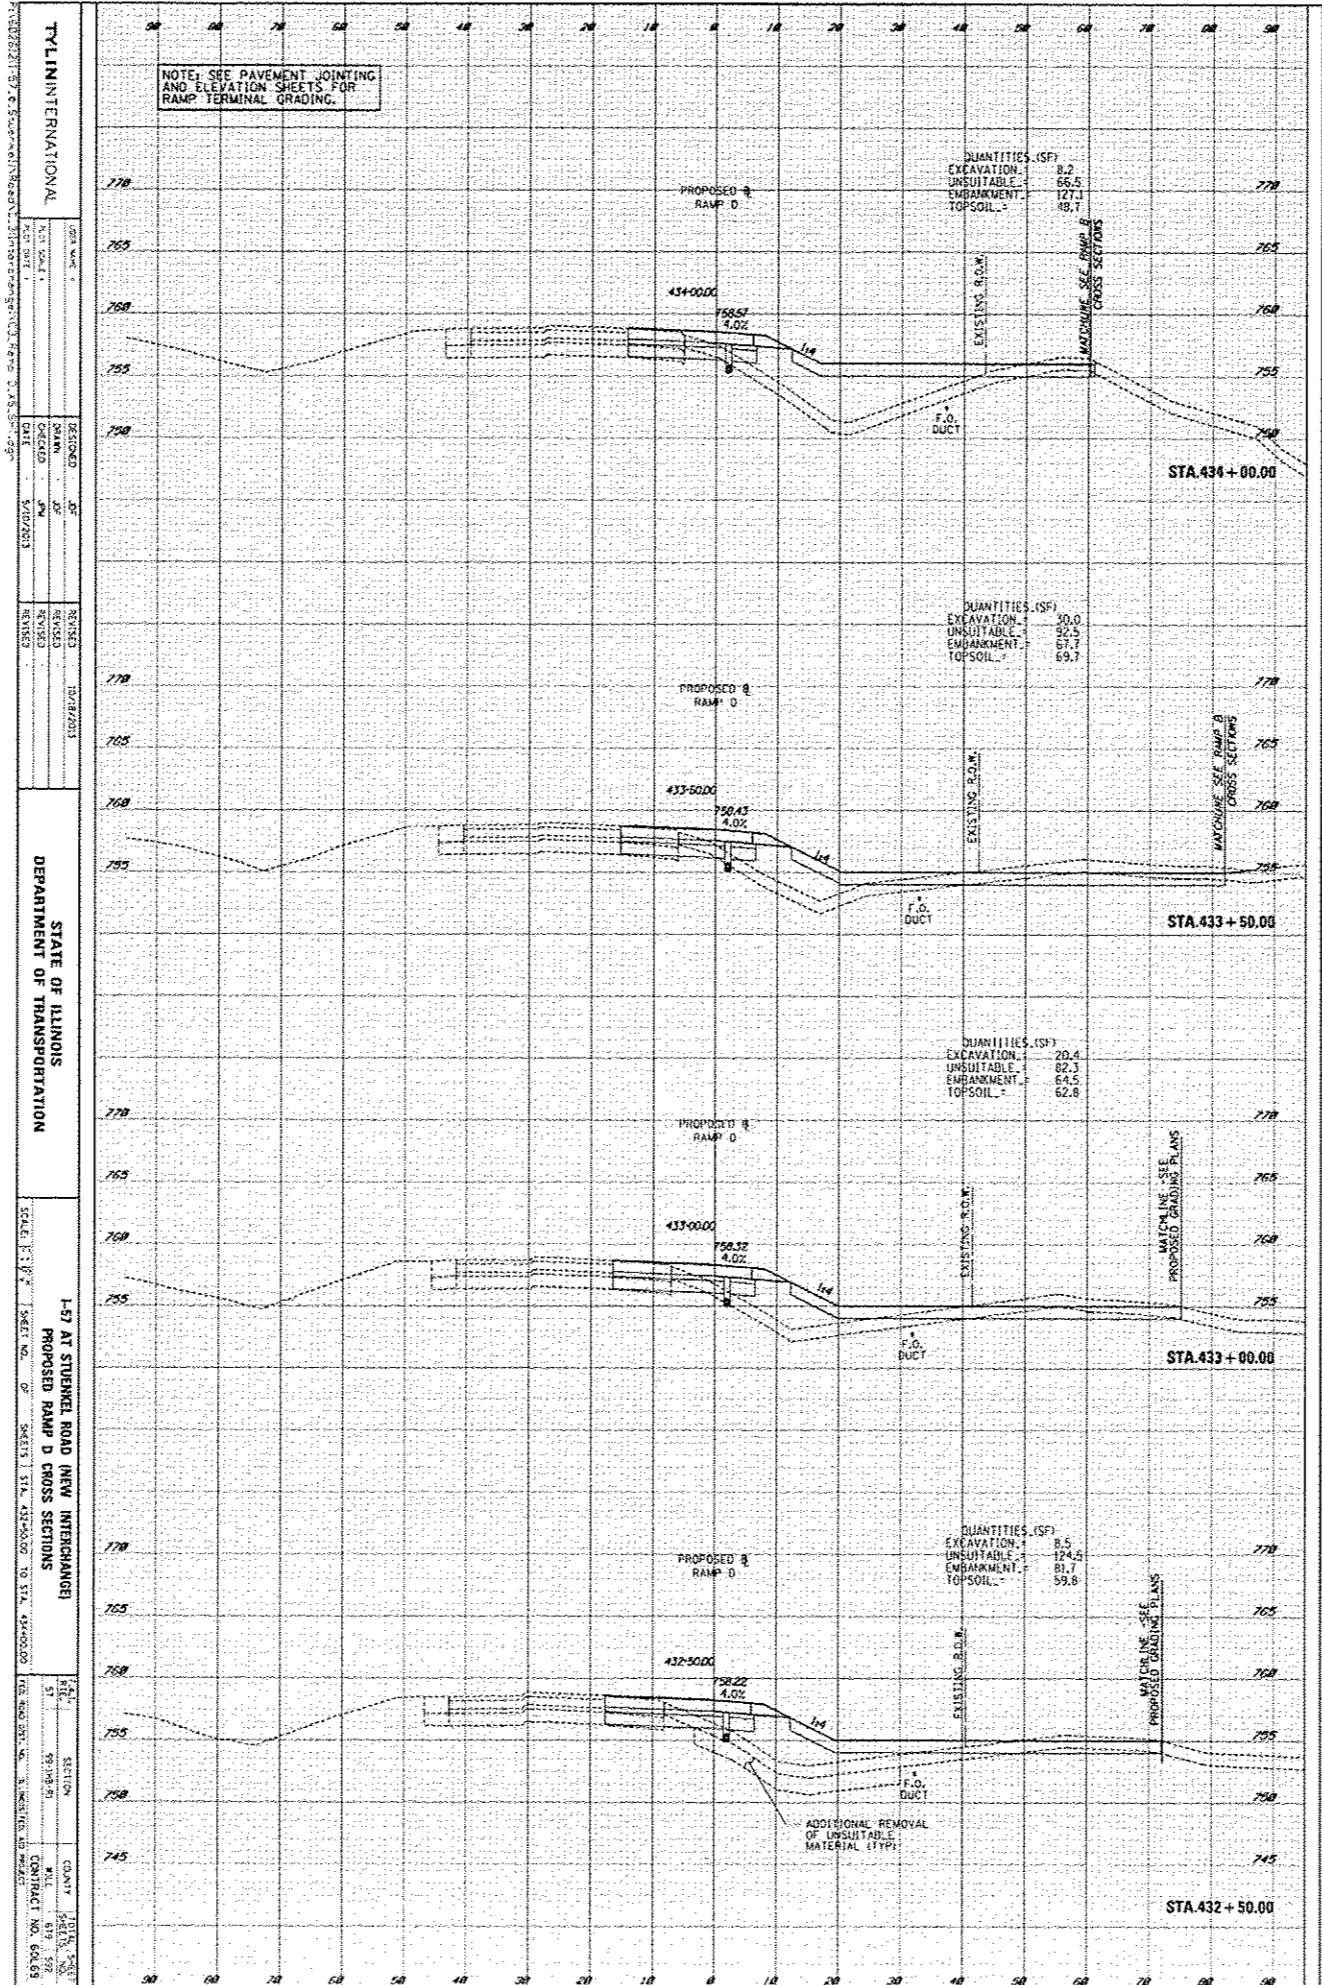

TYL INTERNATIONAL  
 DATE 10/12/2013

STATE OF ILLINOIS  
 DEPARTMENT OF TRANSPORTATION

SCALE: 1" = 20'  

 PROPOSED RAMP D CROSS SECTIONS

