


DESIGN	DATE
SURVEY	DATE
NOTE BOOK	DATE
NO.	DATE

DATE	DATE
DATE	DATE
DATE	DATE
DATE	DATE

TYL INTERNATIONAL
 REGIONAL
 DIVISION
 DATE: 10/18/2013
 SCALE: 1" = 20'
 SHEET NO. 51
 SECTION 1
 COUNTY: MONTGOMERY
 CONTRACT NO. 609.63

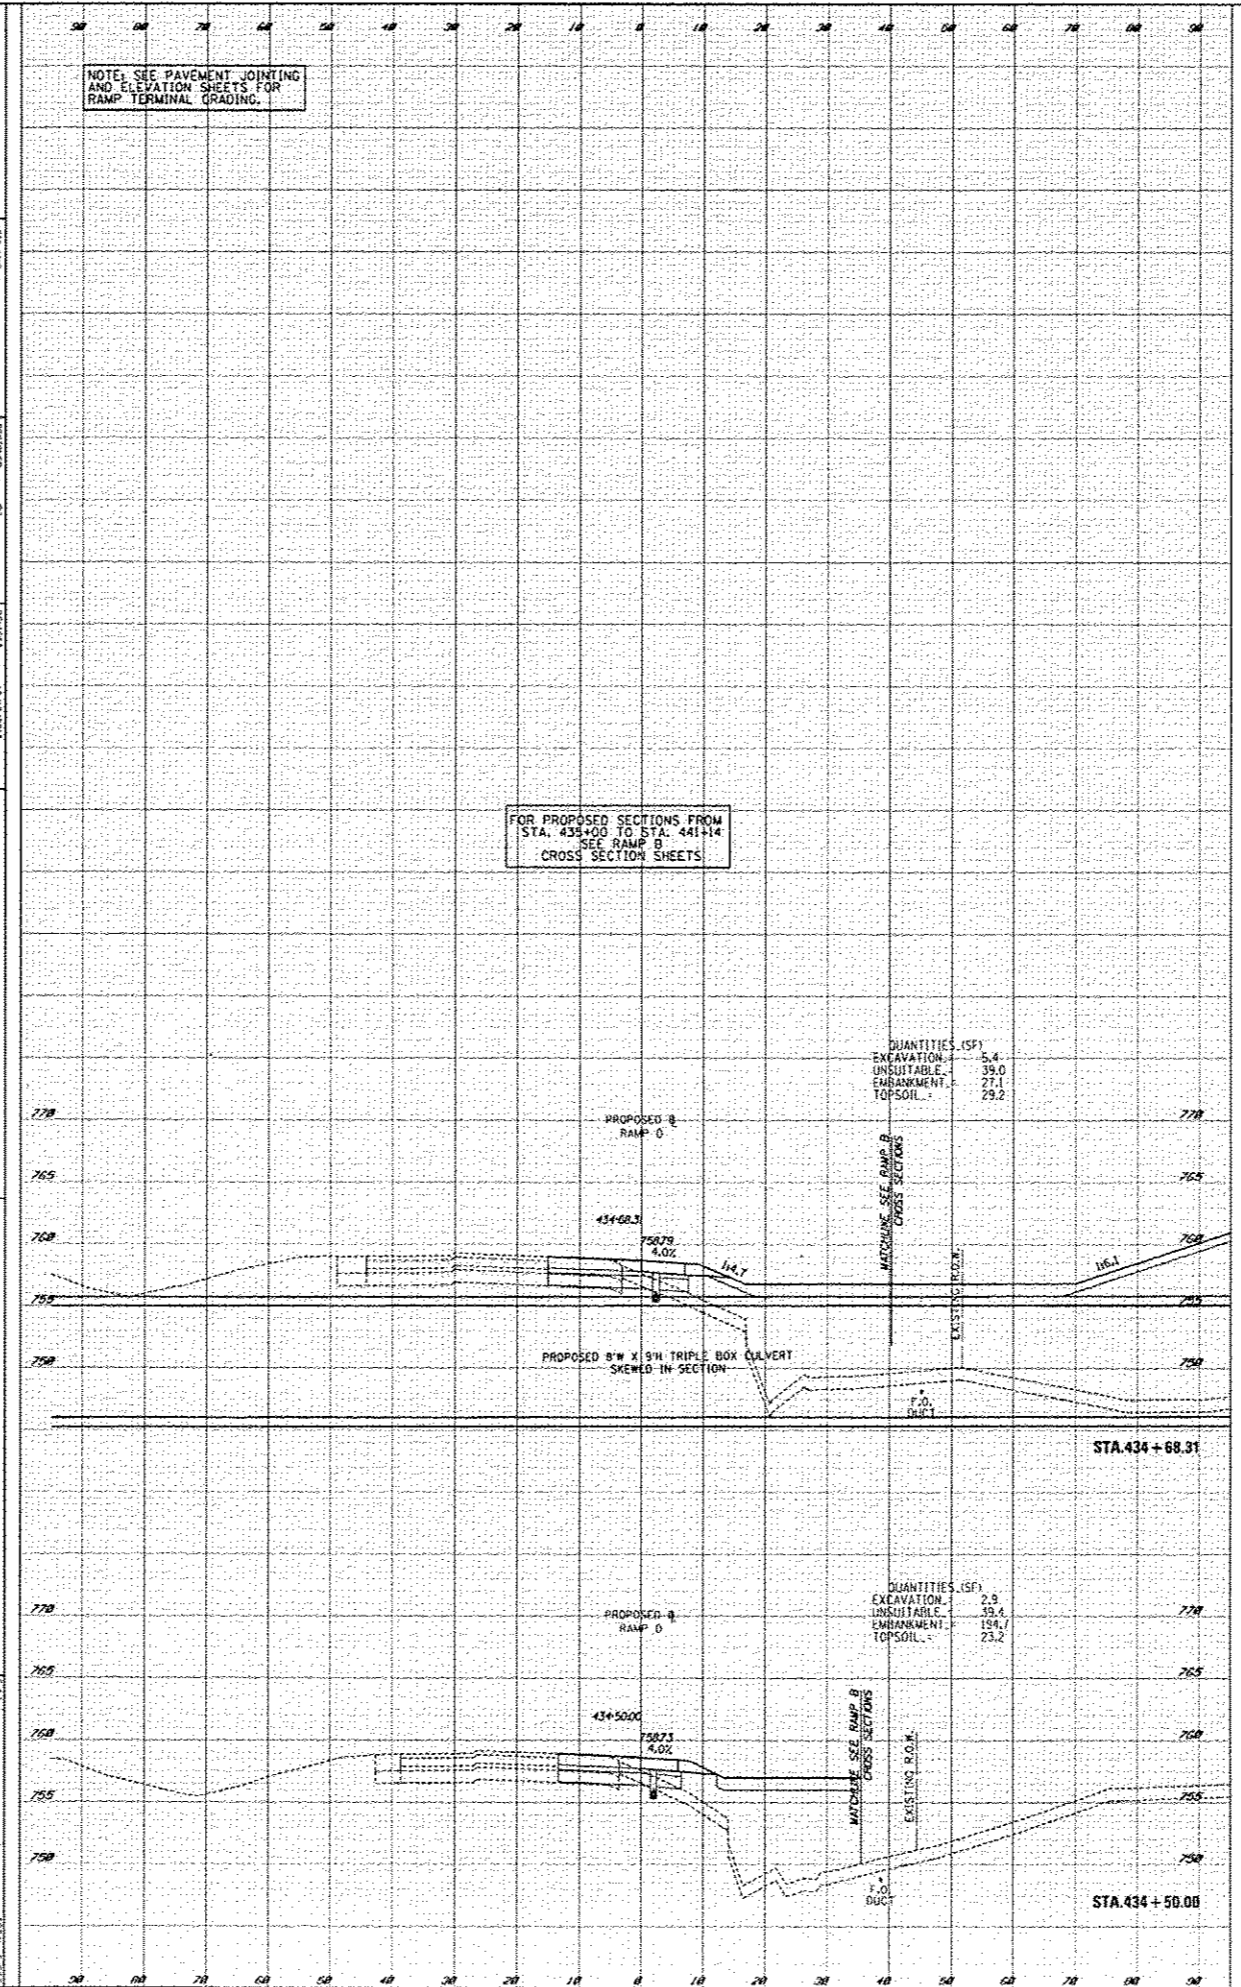

QUANTITIES (SF)
 EXCAVATION 5.4
 UNSUITABLE EMBANKMENT 21.1
 TOPSOIL 29.2

QUANTITIES (SF)
 EXCAVATION 2.8
 UNSUITABLE EMBANKMENT 194.7
 TOPSOIL 23.2