


DESIGN	DATE
SHEET	NO.
DATE	NO.
BY	NO.
CHECKED	NO.
DATE	NO.

DATE	NO.
BY	NO.
CHECKED	NO.
DATE	NO.

TYLINTERNATIONAL
 157 AT STUENKEL ROAD (NEW INTERCHANGE)
 PROPOSED RAMP E CROSS SECTIONS
 SCALE: 1" = 4' (VERTICAL) 1" = 20' (HORIZONTAL)
 SHEET NO. 01 OF 02


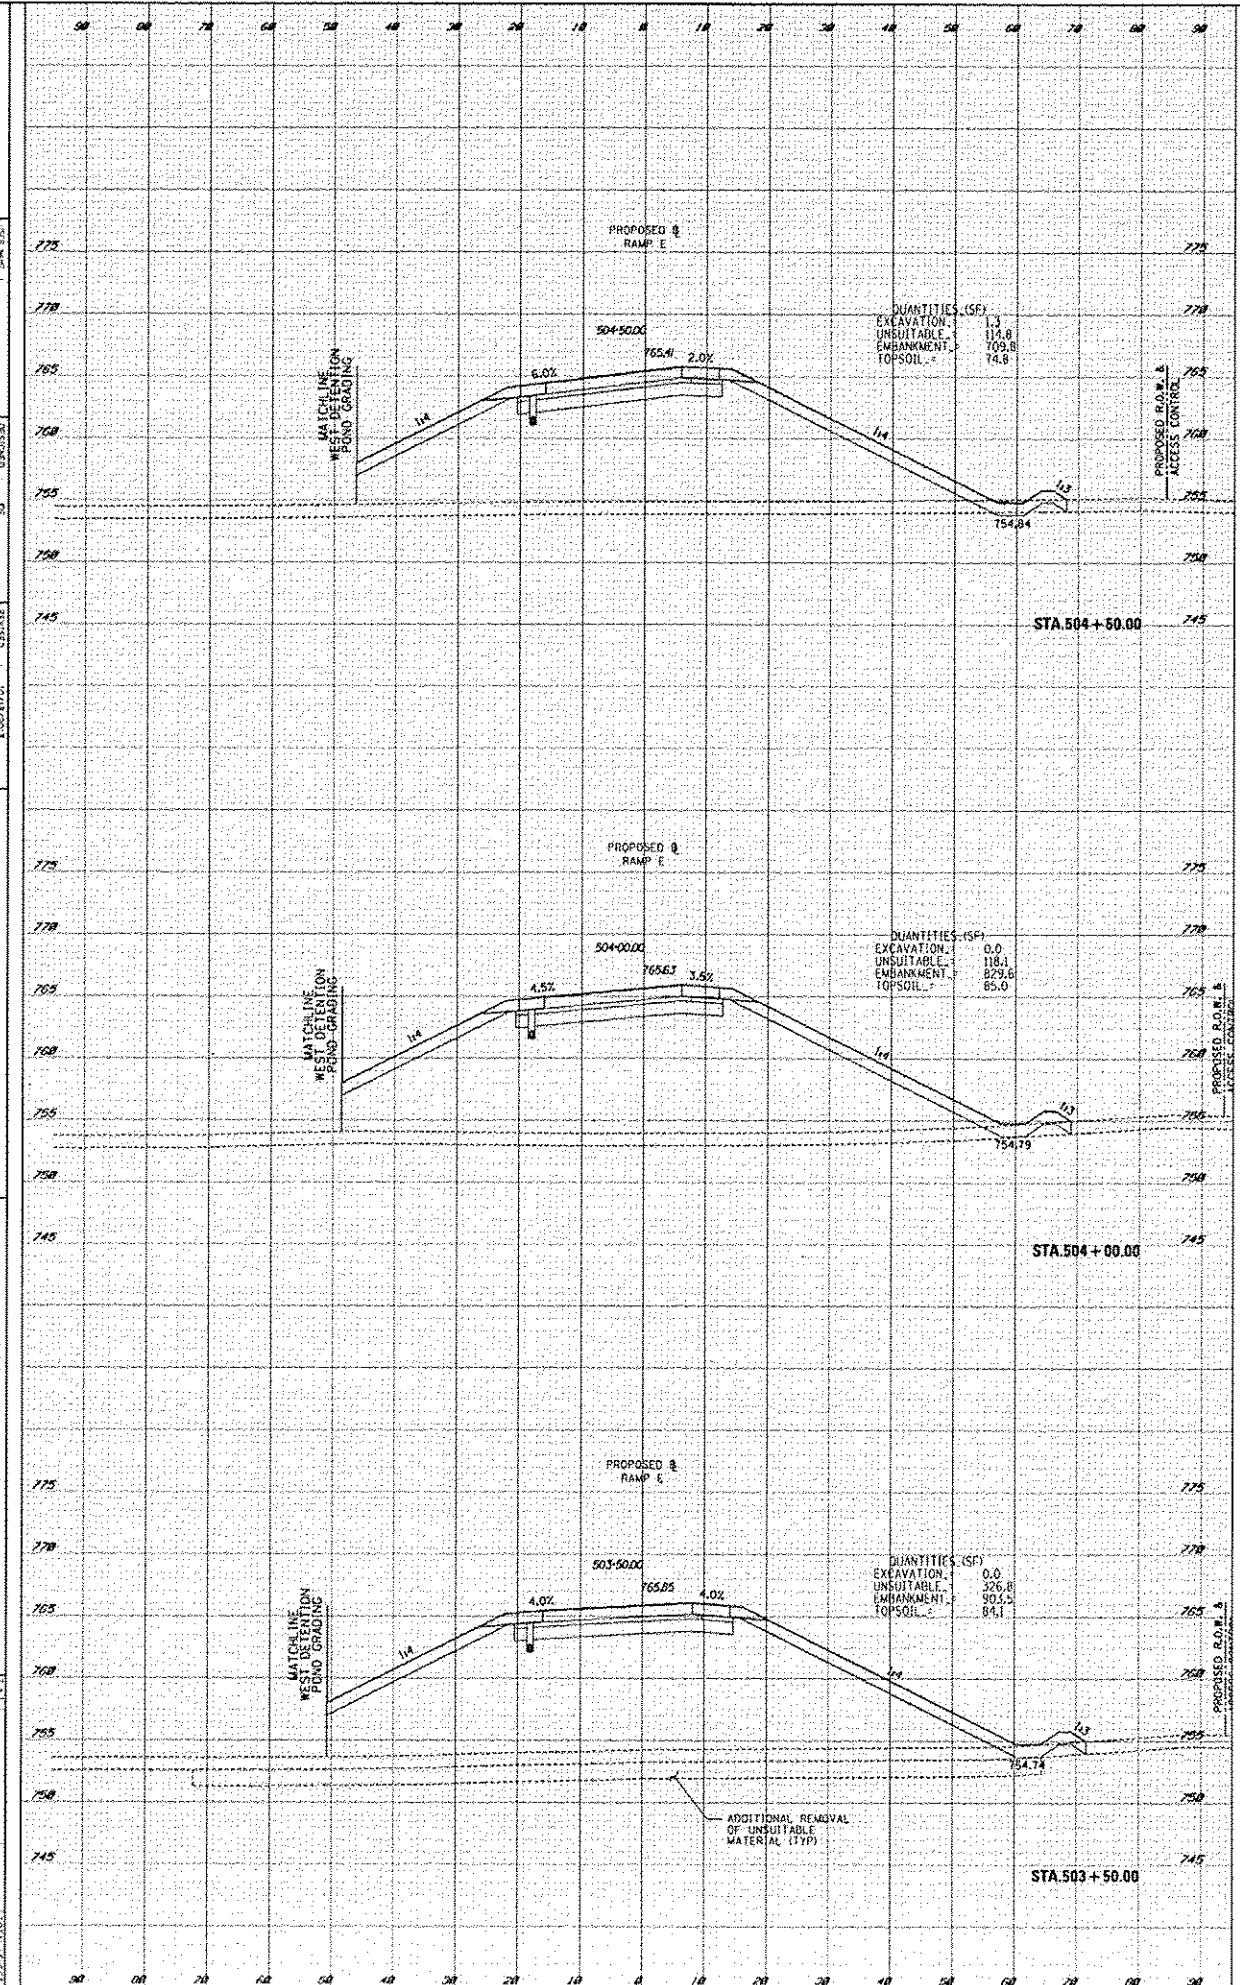

ADDITIONAL REMOVAL OF UNSUITABLE MATERIAL (TYP)