


|          |      |  |
|----------|------|--|
| DESIGN   | DATE |  |
| REVISION | DATE |  |
| BY       | DATE |  |

|      |    |  |
|------|----|--|
| DATE | BY |  |
| DATE | BY |  |
| DATE | BY |  |

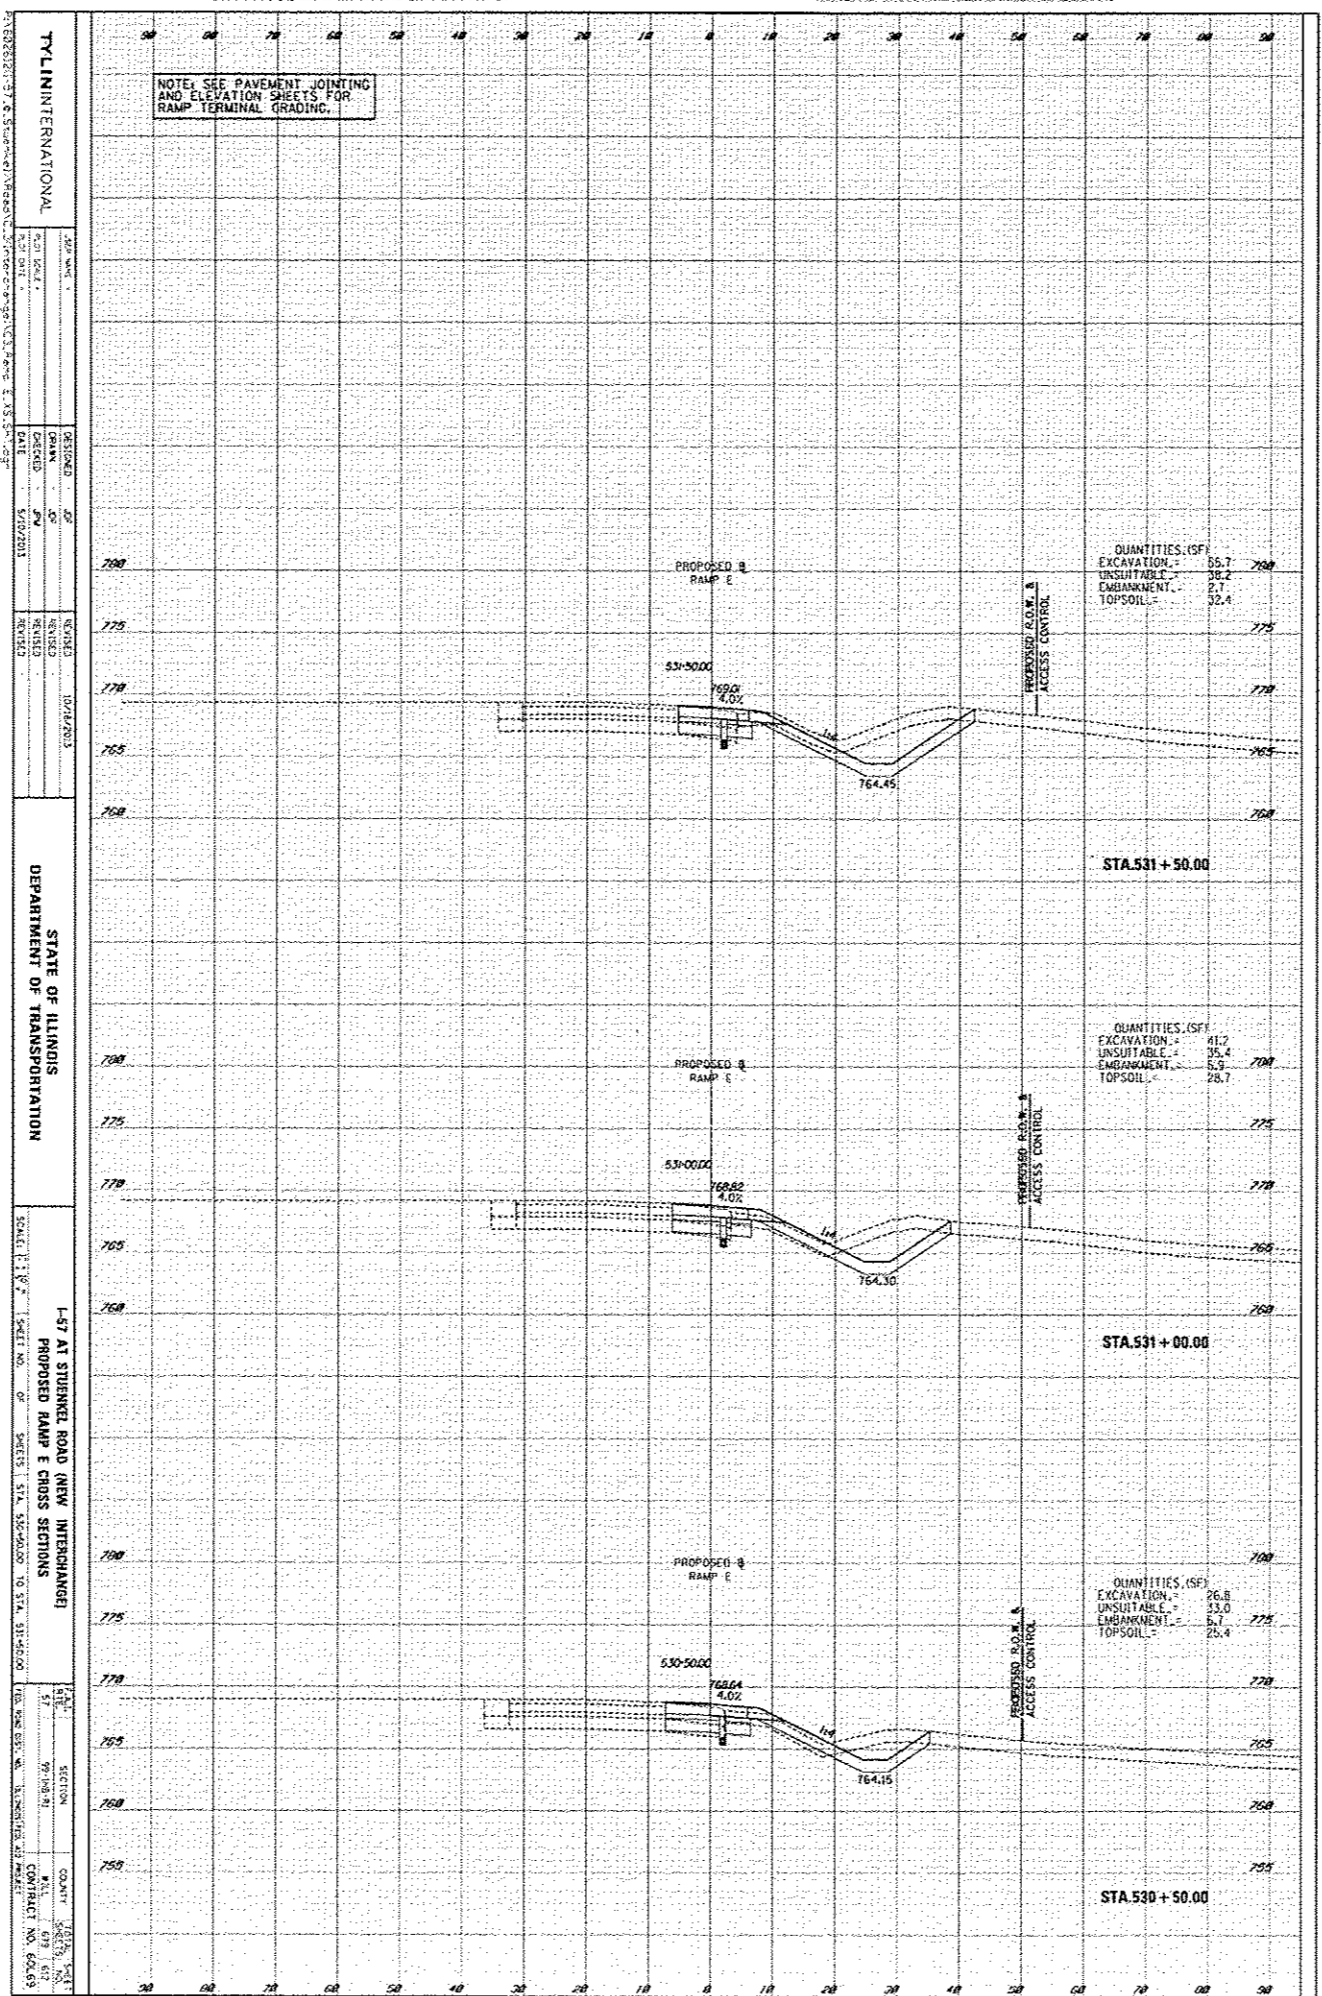

QUANTITIES (CY)  
 EXCAVATION = 66.7  
 UNSUITABLE = 38.2  
 EMBANKMENT = 2.7  
 TOPSOIL = 32.4

QUANTITIES (CY)  
 EXCAVATION = 41.2  
 UNSUITABLE = 35.4  
 EMBANKMENT = 5.9  
 TOPSOIL = 28.7

QUANTITIES (CY)  
 EXCAVATION = 26.8  
 UNSUITABLE = 53.0  
 EMBANKMENT = 5.7  
 TOPSOIL = 25.4

TYL INTERNATIONAL  
STATE OF ILLINOIS  
 DEPARTMENT OF TRANSPORTATION

 PROPOSED RAMP E CROSS SECTIONS

SCALE: 1" = 20'  
 STA. 531+50.00 TO STA. 530+50.00