


**PO017**

REVISIONS		
NUMBER	BY	DATE



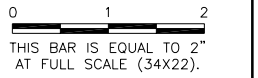


PONTIAC MUNICIPAL AIRPORT  
 PONTIAC, ILLINOIS

**INSTALL VISUAL NAVIGATIONAL AID (PAPI) SYSTEM  
 EXISTING SCHEMATIC**

© Copyright CMT, Inc.  
**CMT**  
 CRAWFORD, MURPHY & TILLY, INC.  
 CONSULTING ENGINEERS  
 License No. 184-000613

DESIGN BY:	WDP
DRAWN BY:	CMT
CHECKED BY:	JEF
APPROVED BY:	JEF
DATE:	NOVEMBER 15, 2013
JOB No:	1305403
IL PROJ. NO. PNT-4340 AIP PROJ. NO. 3-17-SBGP-XX	
SHEET	06 OF 11 SHEETS

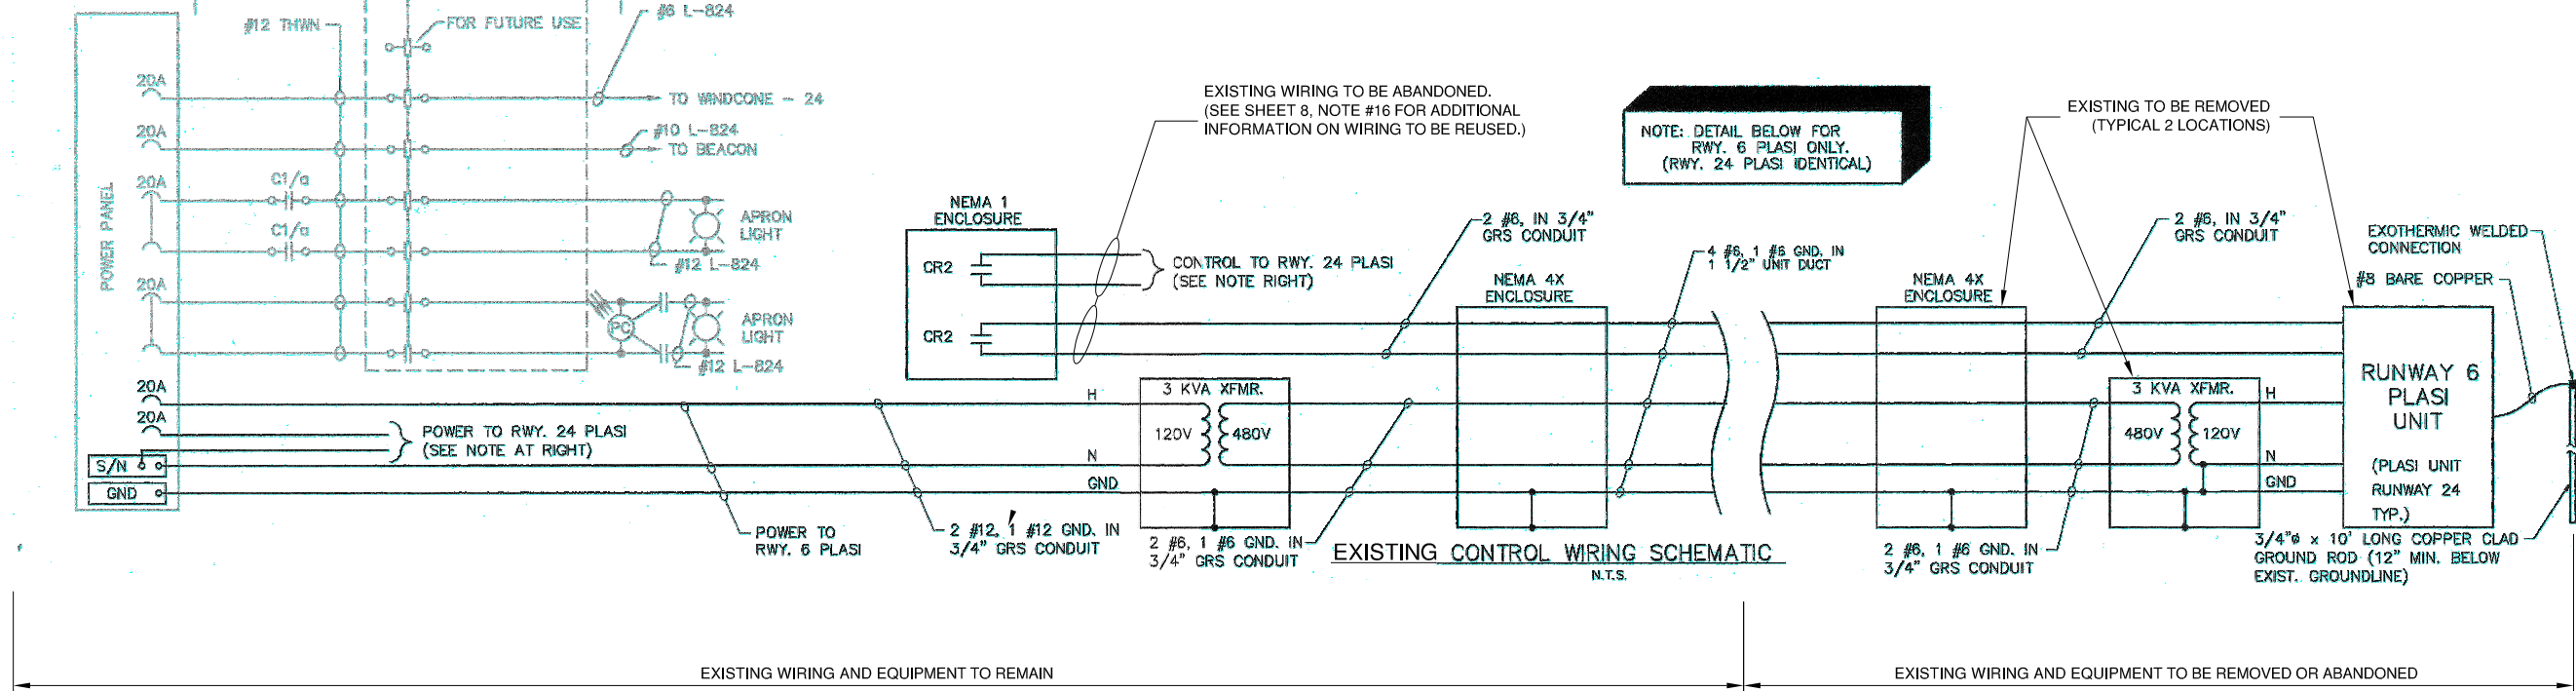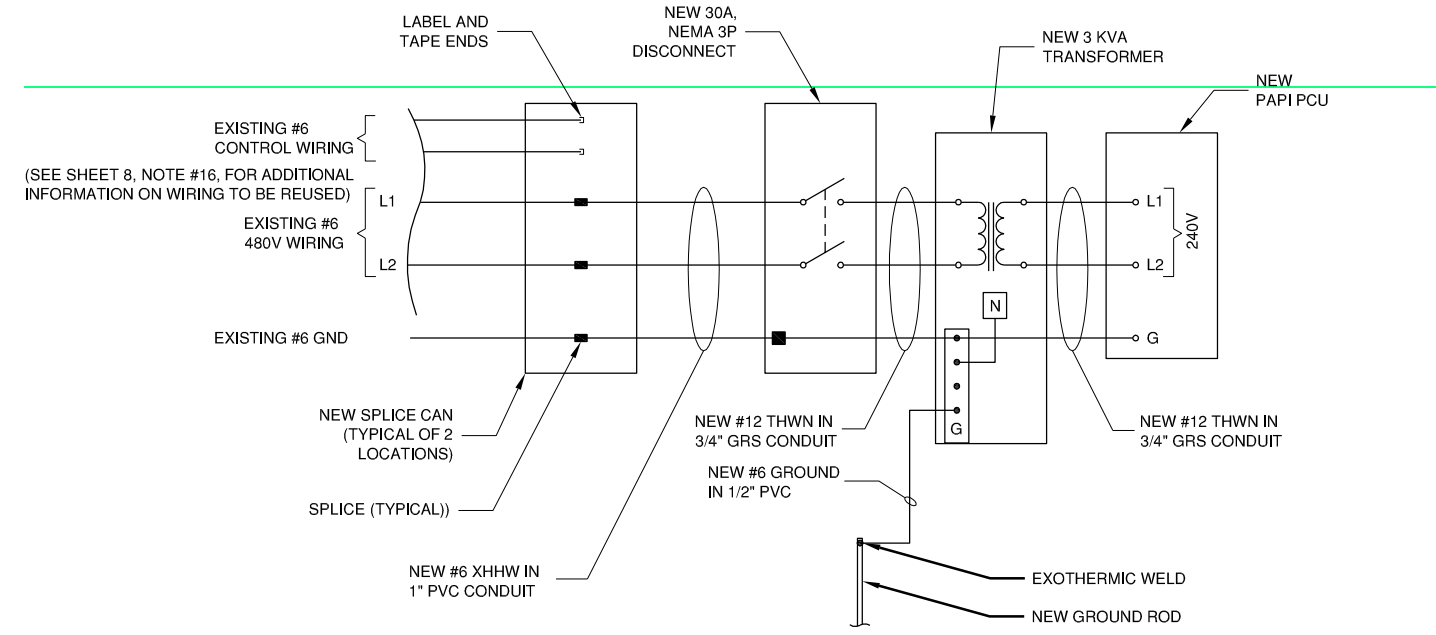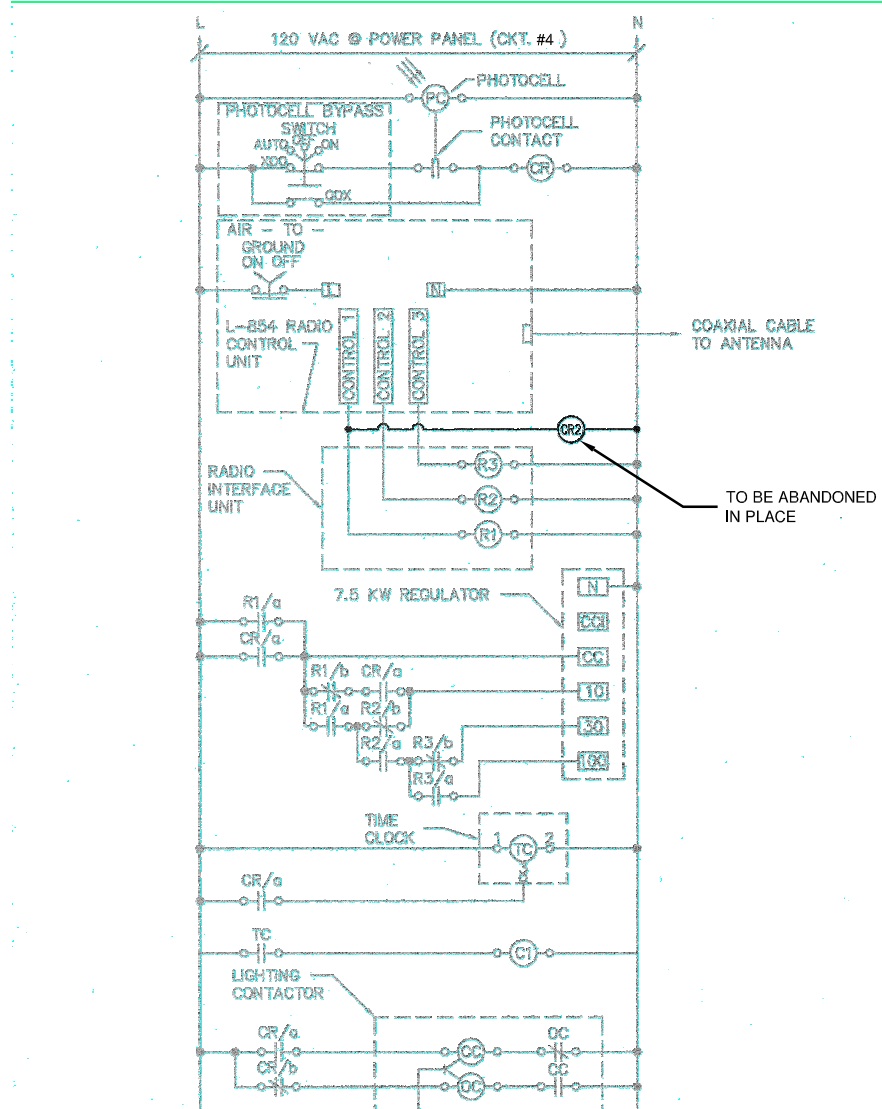

K:\Pondice\PI\130540300\Draw\Sheets