


F.A.I. RTE.	SECTION	COUNTY	TOTAL SHEETS	SHEET NO.
57	(10-30)RA-1-2	CHAMPAIGN	119	45
STA. 187+50.00		TO STA. 188+00.00		
FED. ROAD DIST. NO.	ILLINOIS	FED. AID PROJECT		

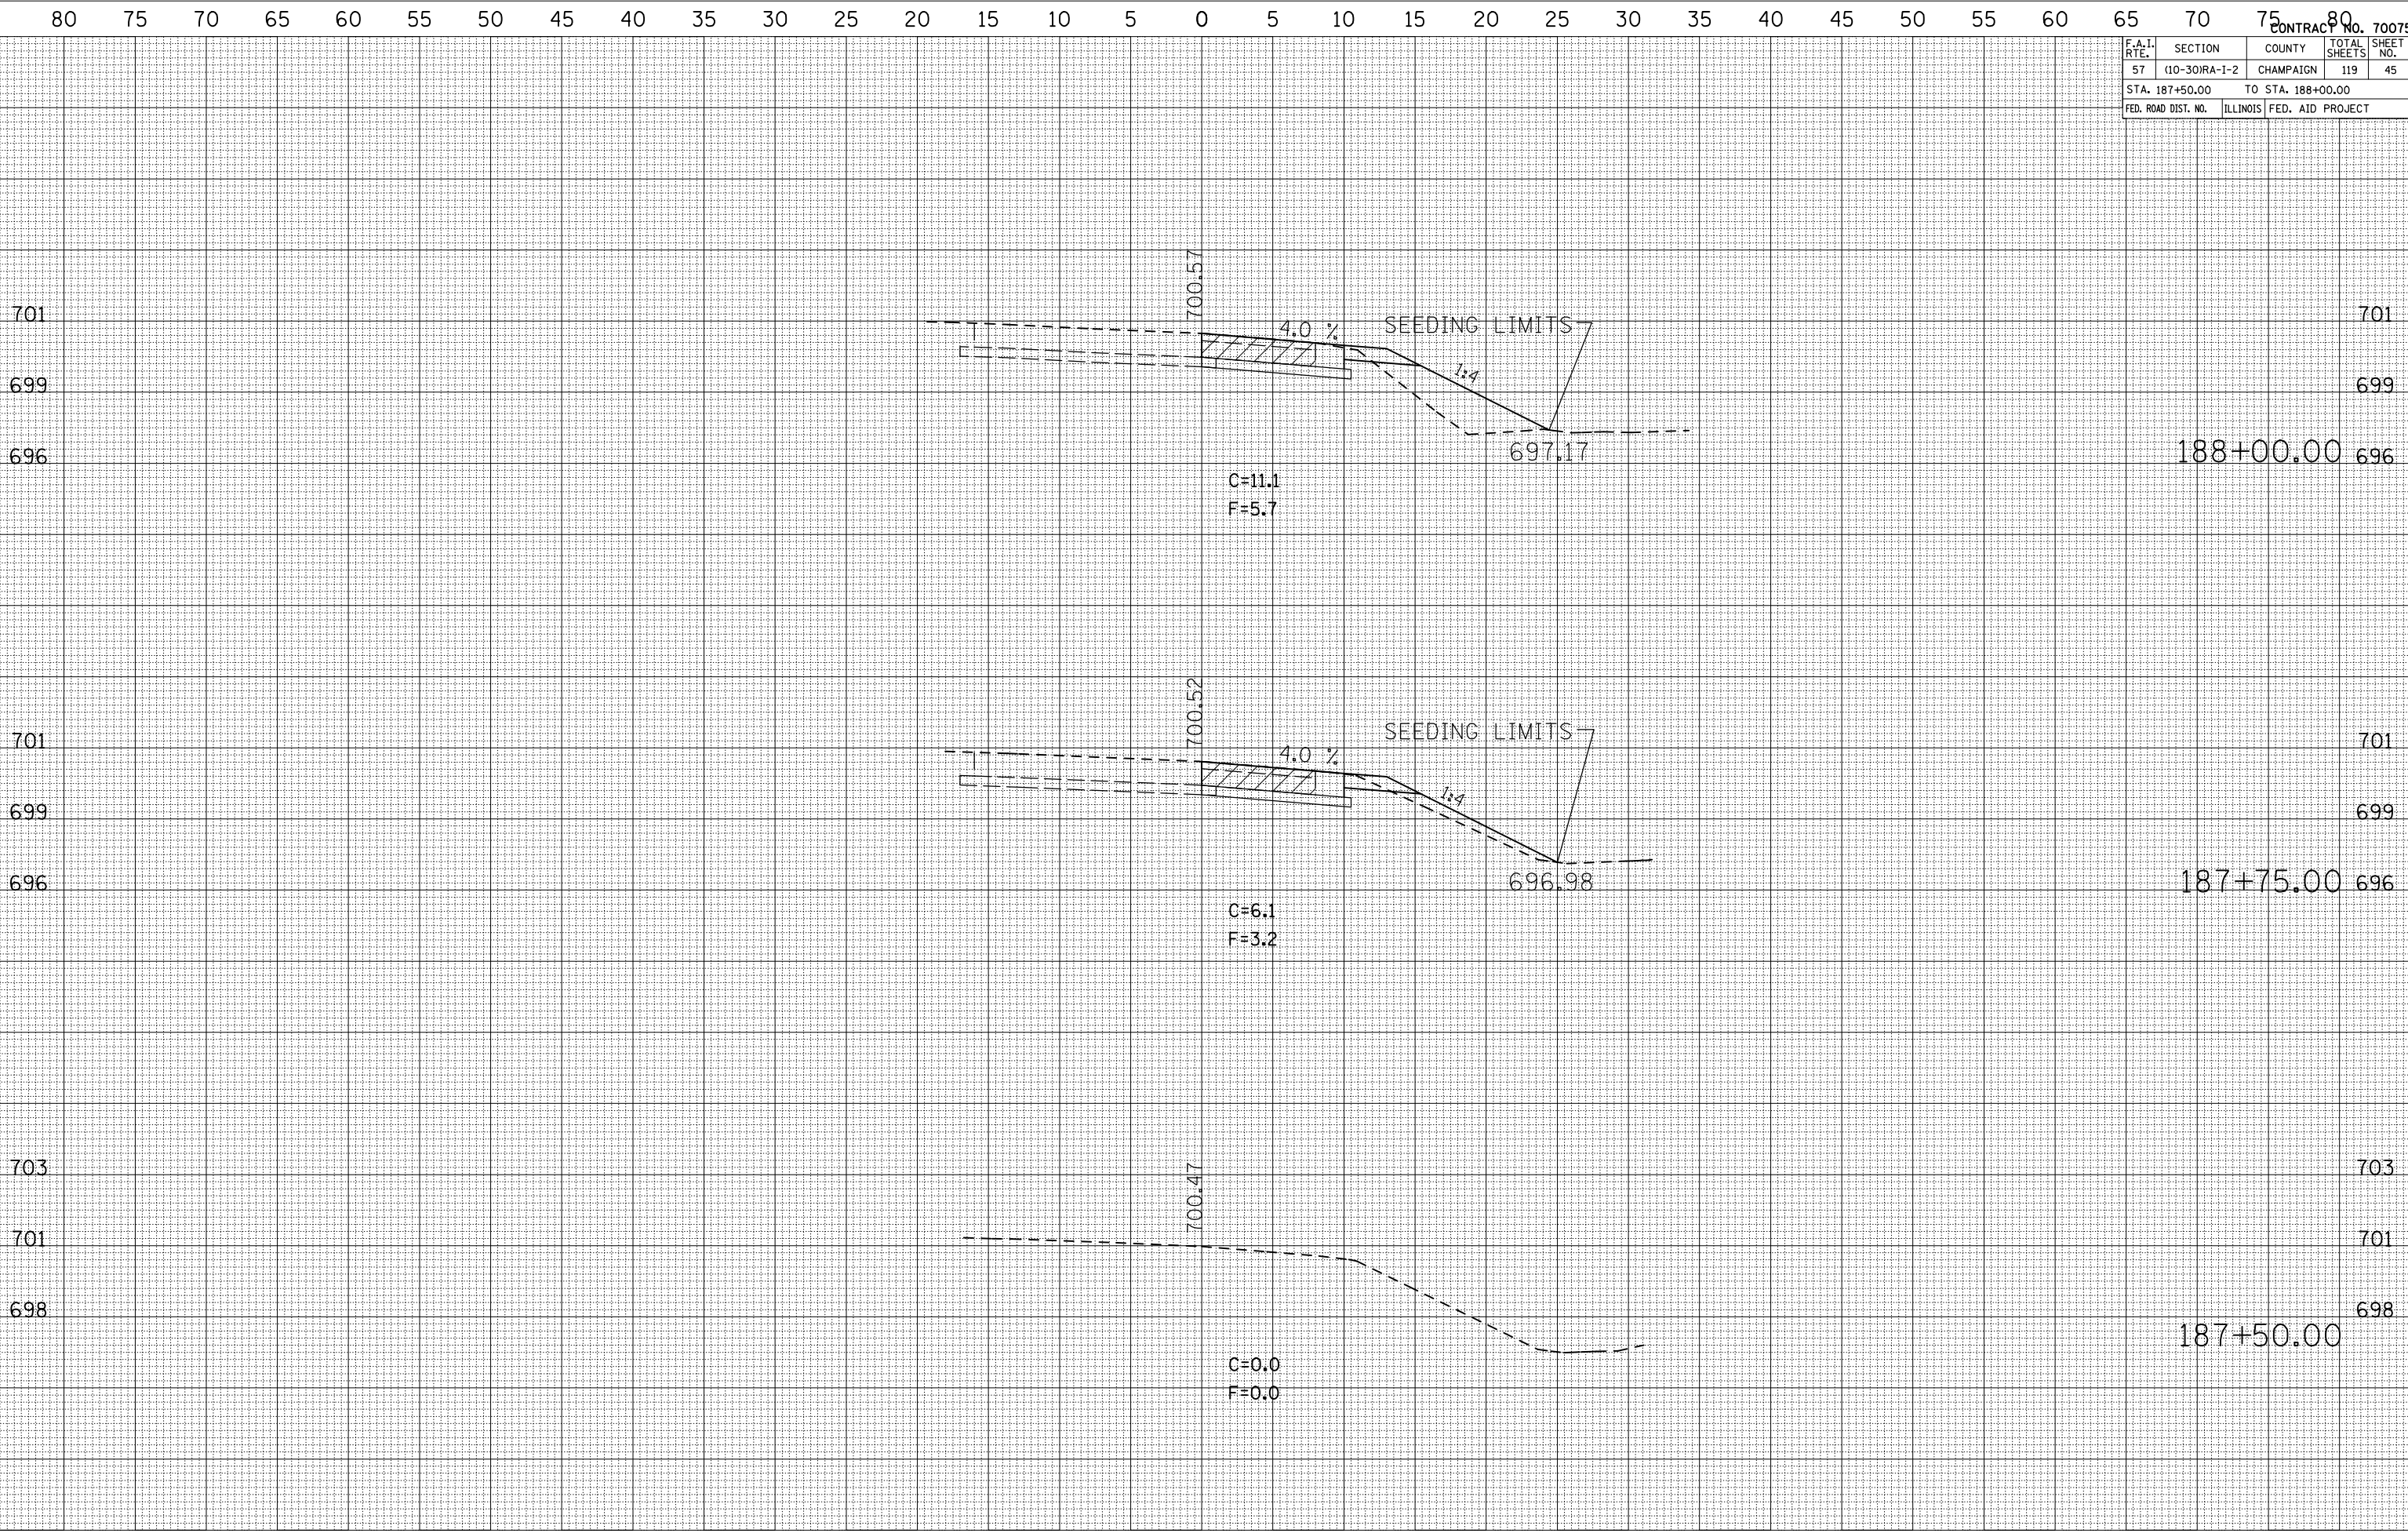

BY	DATE

FINAL SURVEY	SURVEYED	PLOTTED	DATE	NO.

BY	DATE

ORIGINAL SURVEY	SURVEYED	PLOTTED	DATE	NO.

PLOT DATE = 12/2/2005  
 FILE NAME = I:\10582\10582.dgn  
 PLOT SCALE = 1/8" = 1' / IN.  
 USER NAME = shw-er-jm