


F.A.I. RTE.	SECTION	COUNTY	TOTAL SHEETS	SHEET NO.
57	10-30RA-1-2	CHAMPAIGN	119	107
STA. 147+00.00		TO STA. 147+50.00		
FED. ROAD DIST. NO.		ILLINOIS FED. AID PROJECT		

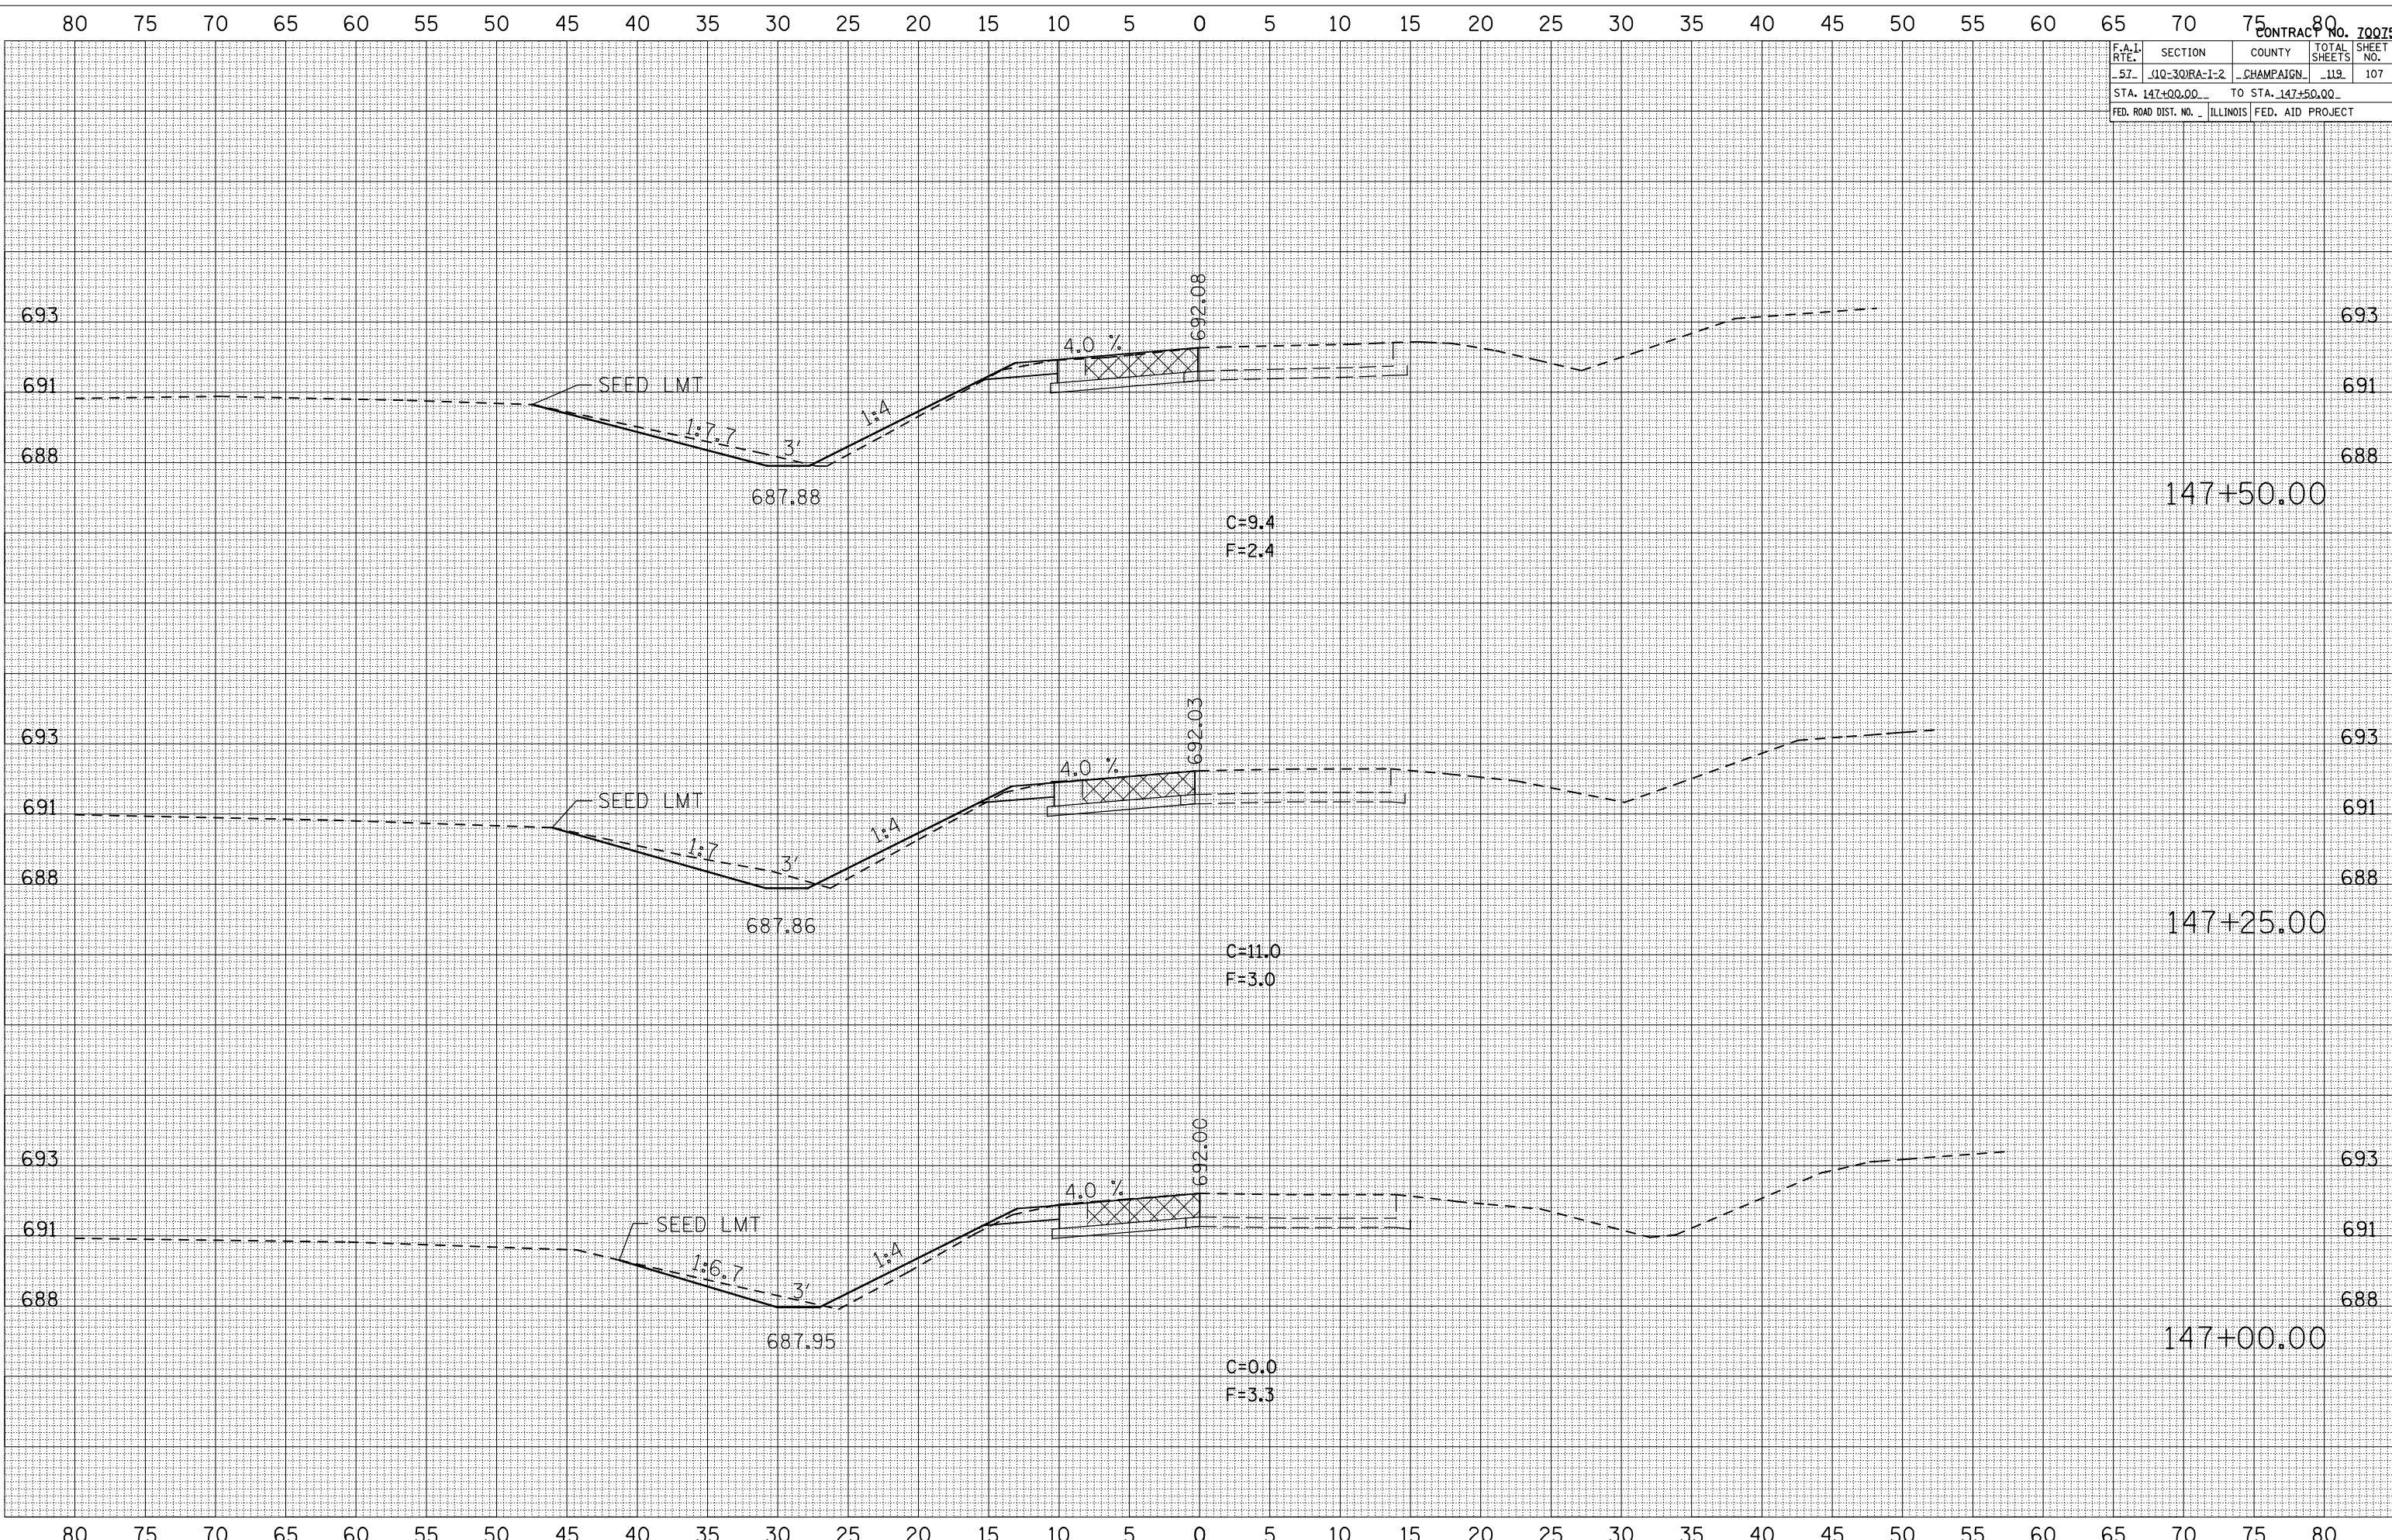

BY	DATE

BY	DATE

ORIGINAL SURVEY	SURVEYED
SURVEY	SURVEY
PLotted	PLotted
NOTE BOOK	NOTE BOOK
AREAS CHECKED	AREAS CHECKED

PLOT DATE = 12/2/2009
 FILE NAME = 147+00.00-147+50.00.dwg
 PLOT SCALE = 1"=50'-0"
 USER NAME = shererjm