


ORIGINAL SURVEY	SURVEYED	BY	DATE
NOTE BOOK	PLOTTED		
	TEMPLATE		
	AREAS		
	AREAS CHECKED		

FINAL SURVEY	SURVEYED	BY	DATE
NOTE BOOK	PLOTTED		
	TEMPLATE		
	AREAS		
	AREAS CHECKED		

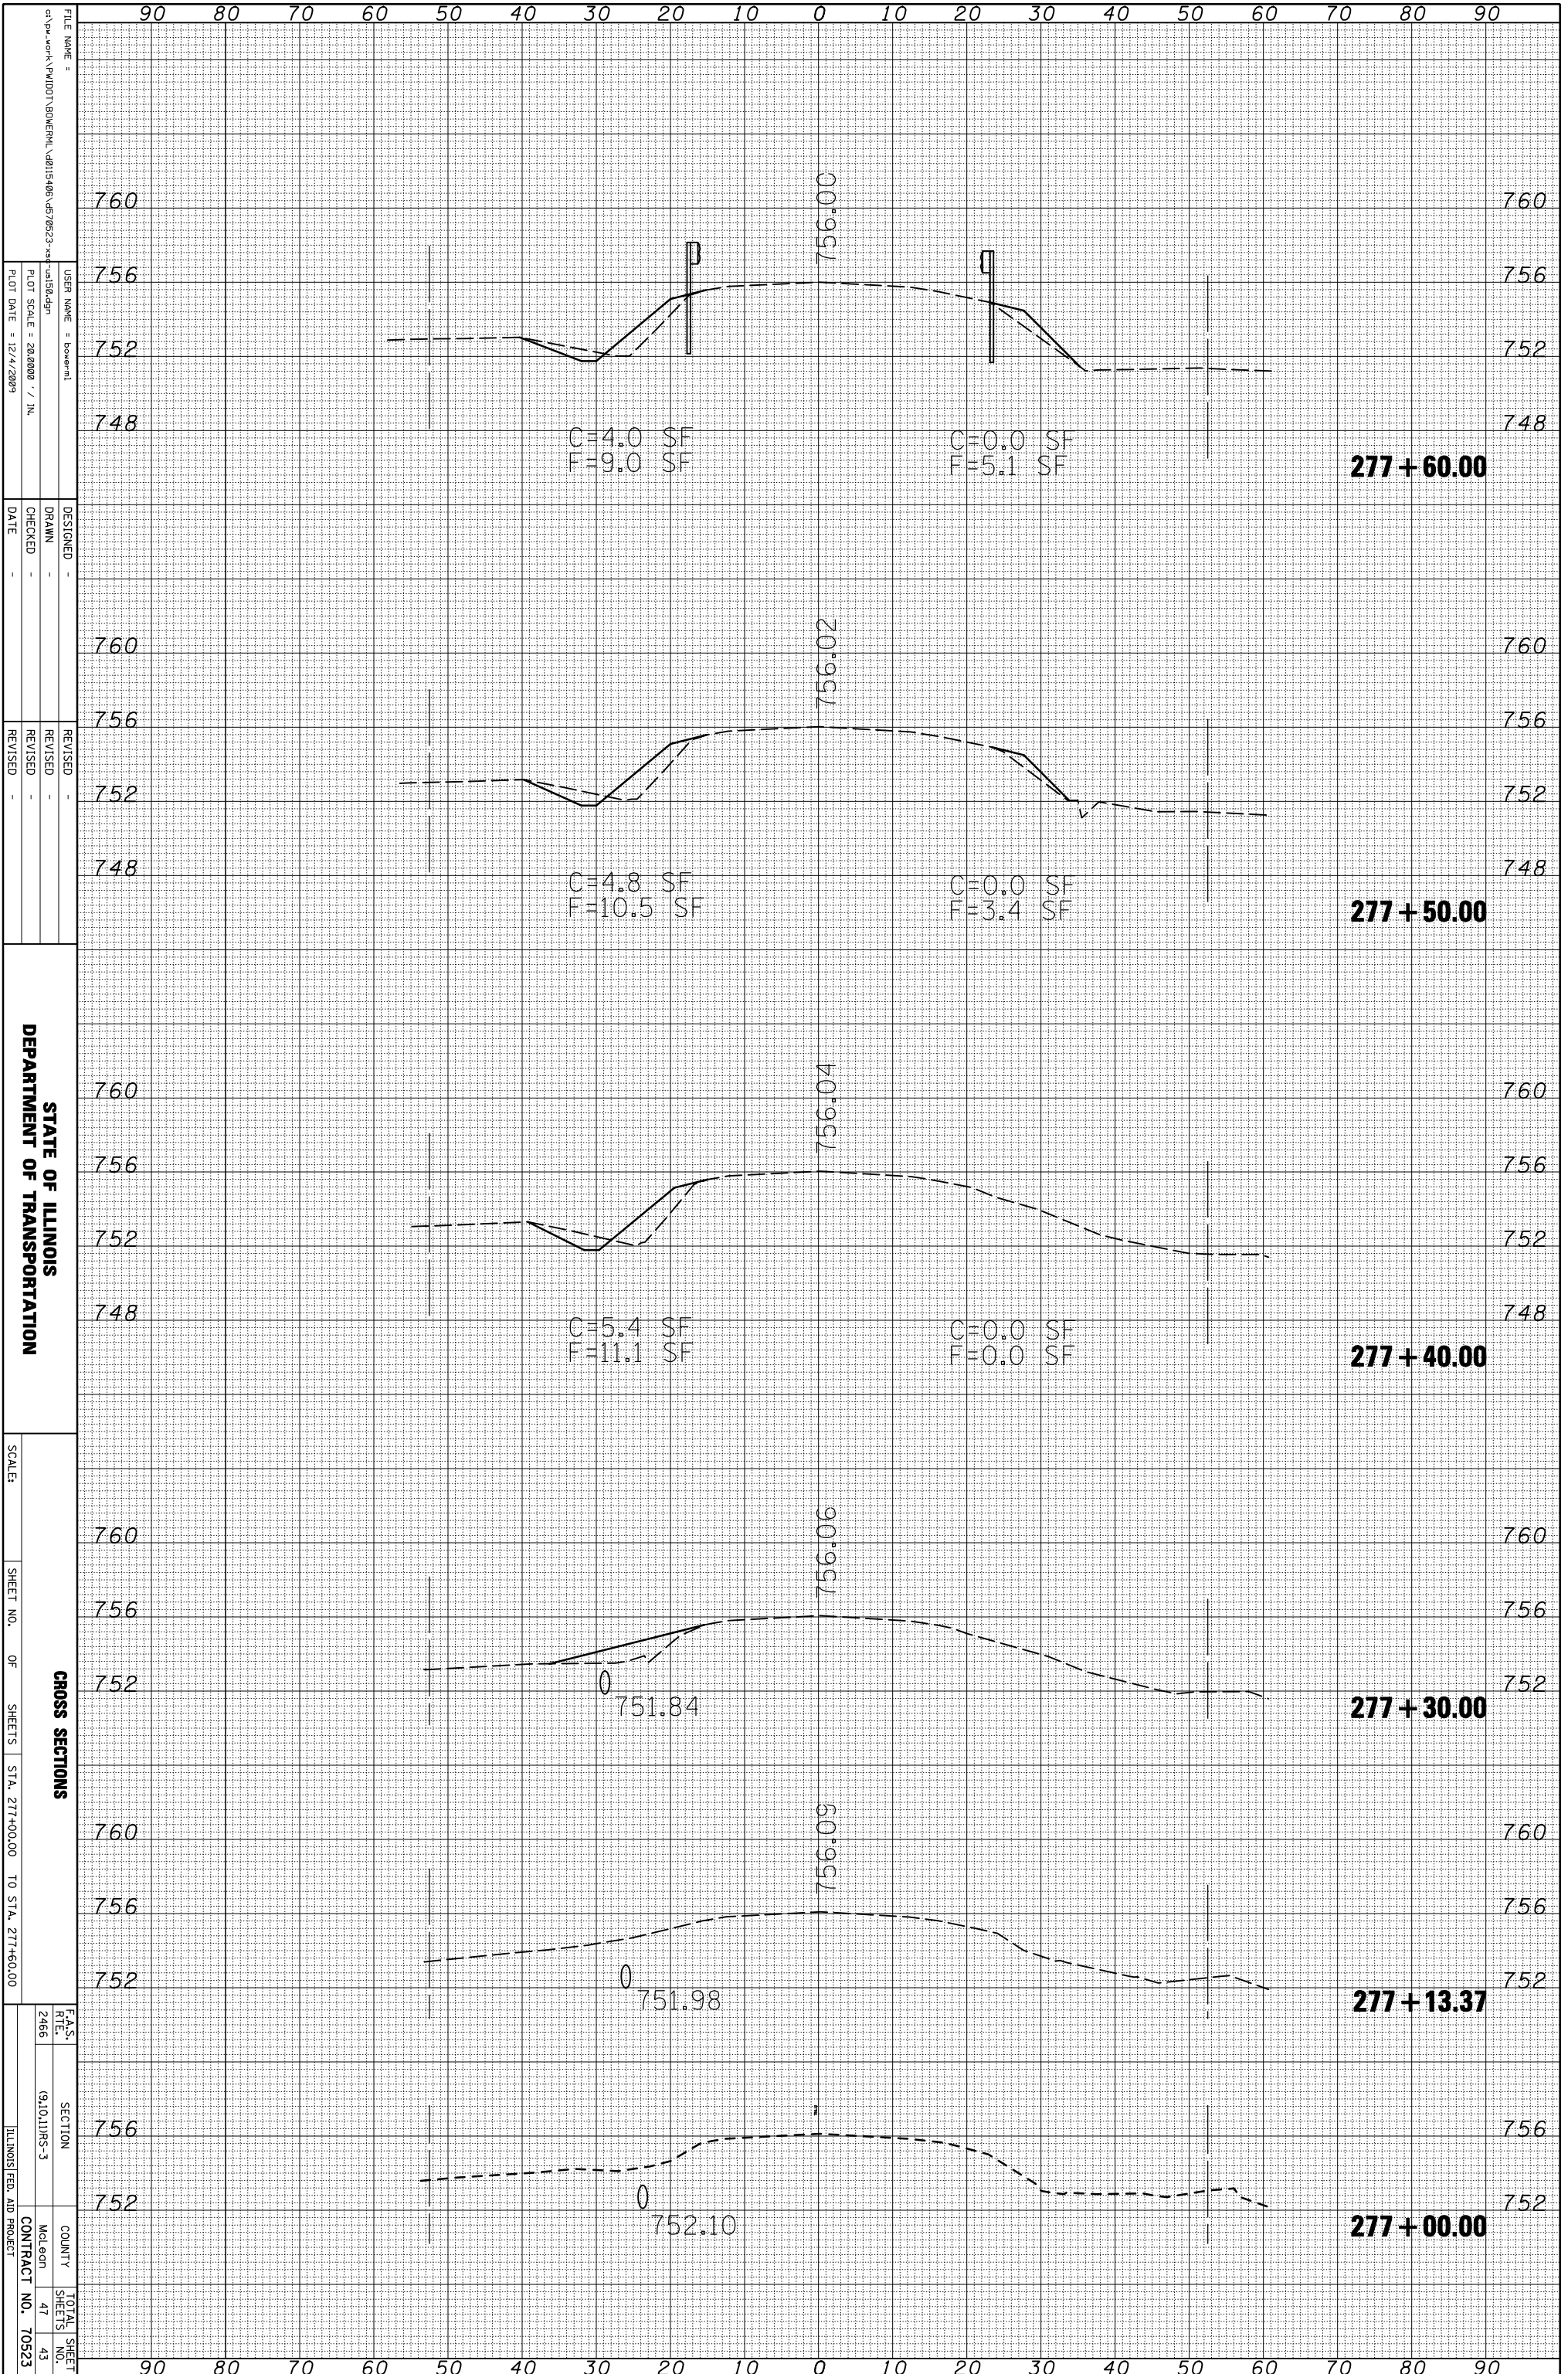

STATE OF ILLINOIS  
DEPARTMENT OF TRANSPORTATION

CROSS SECTIONS  
SHEET NO. OF SHEETS STA. 277+00.00 TO STA. 277+60.00

F.A.S. RTE. 2466 SECTION (910,11RS-3) COUNTY McLean TOTAL SHEET NO. 47 OF 43 ILLINOIS FED. AID PROJECT CONTRACT NO. 70523

FILE NAME =  
USER NAME = boeernl  
DRAWN  
CHECKED  
DATE

DESIGNED  
DRAWN  
CHECKED  
DATE

REVISED  
REVISED  
REVISED  
DATE















