


COORDINATES SHOWN HEREON ARE BASED ON SURVEY CONTROL DATA AS PROVIDED BY THE ILLINOIS DEPARTMENT OF TRANSPORTATION.

PART OF THE NW 1/4 OF SECTION 30, T7N, R9W, OF THE 3RD PM, MADISON COUNTY, ILLINOIS

BEARINGS SHOWN HEREON ARE BASED ON SURVEY CONTROL DATA AS PROVIDED BY THE ILLINOIS DEPARTMENT OF TRANSPORTATION.

FAP ROUTE	SECTION	COUNTY	TOTAL SHEET NO.
310	60-14	MADISON	474 93

COORDINATE TABLE			
STATION	OFFSET	NORTH	EAST
35+921.358	45.720 m RT	253405.4752	700915.3544
35+875.924	45.720 m LT	253303.3912	700914.1487

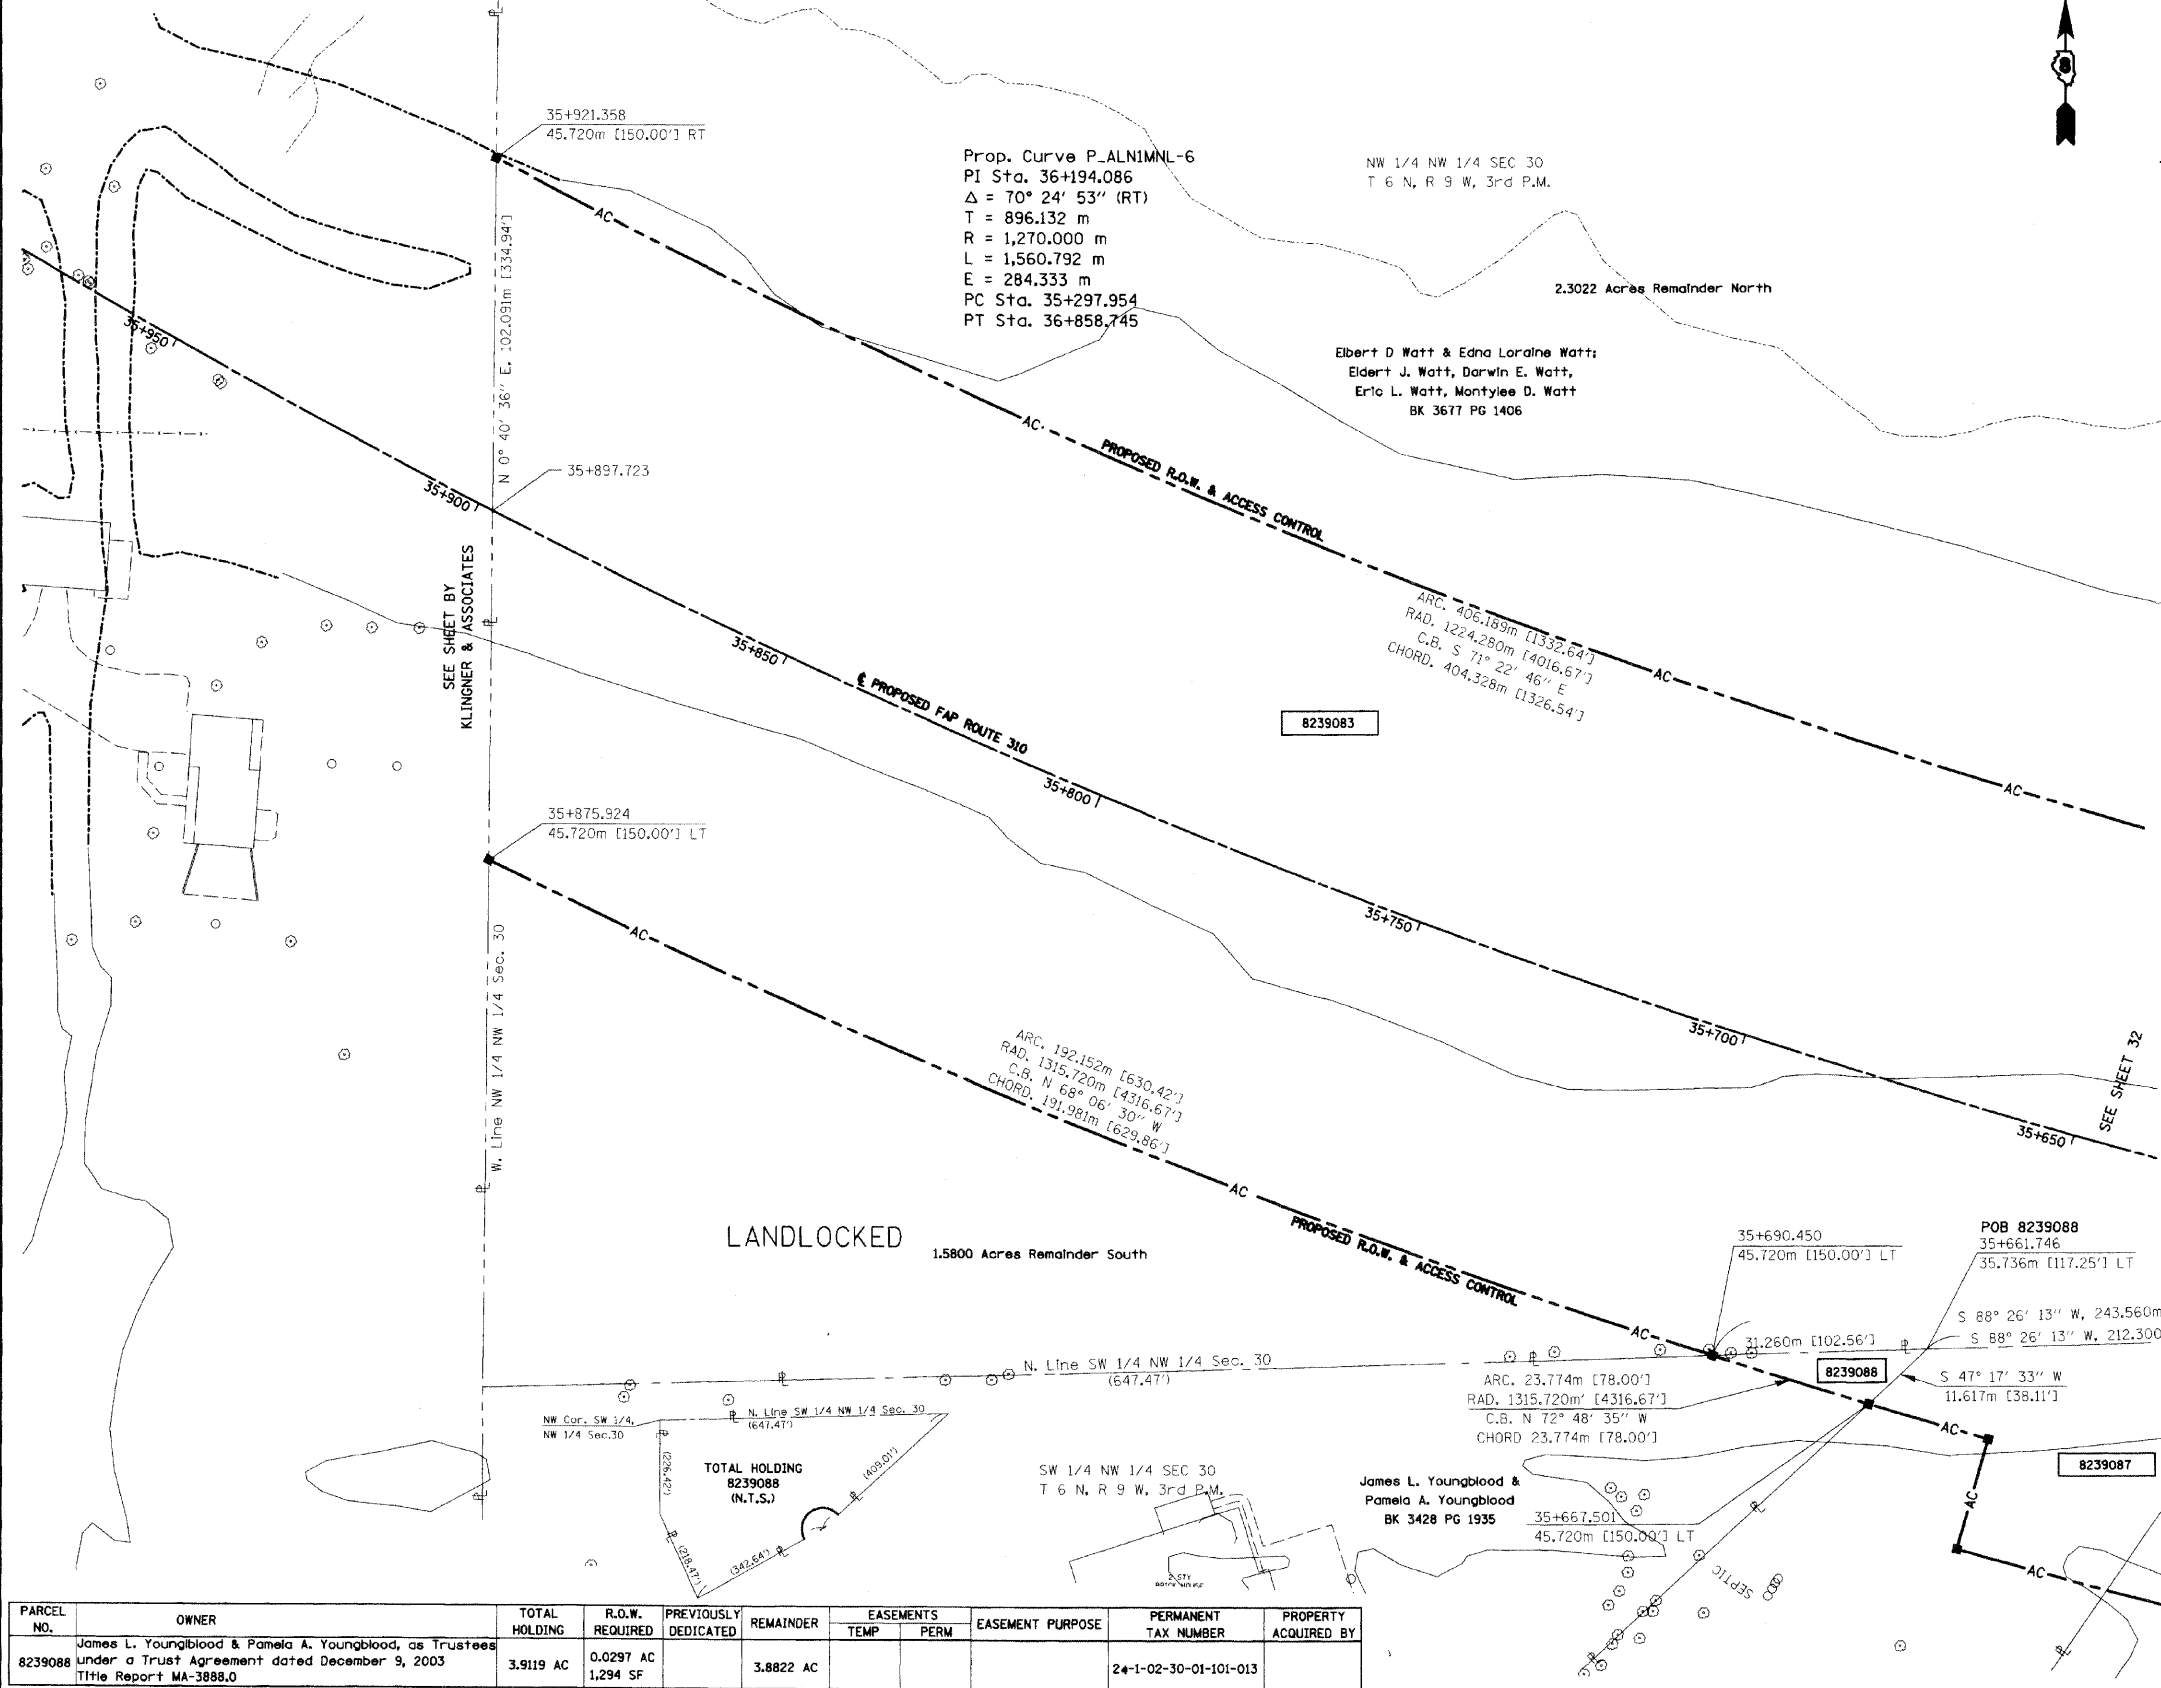

LEGEND

SECTION CORNER: [Symbol]

QUARTER SECTION CORNER: [Symbol]

AC - ACCESS CONTROL LINE

EXISTING CENTERLINE: [Symbol]

EXISTING RIGHT OF WAY LINE: [Symbol]

EXISTING EASEMENT LINE: [Symbol]

PROPOSED CENTERLINE: [Symbol]

PROPOSED RIGHT OF WAY LINE: [Symbol]

PROPOSED TEMPORARY EASEMENT LINE: [Symbol]

PROPOSED PERMANENT EASEMENT LINE: [Symbol]

SECTION LINE: [Symbol]

QUARTER SECTION LINE: [Symbol]

QUARTER QUARTER SECTION LINE: [Symbol]

PROPERTY (DEED) LINE: [Symbol]

APPARENT PROPERTY LINE: [Symbol]

MEASURED DIMENSION: [Symbol]

COMPUTED DIMENSION: [Symbol]

ENGLISH EQUIVALENT TO METRIC DIM.: [Symbol]

RECORDED DIMENSION: [Symbol]

FOUND IRON PIPE OR IRON ROD: [Symbol]

SET 5/8 INCH IRON ROD: [Symbol]

PERMANENT SURVEY MONUMENT, I.D.O.T. STD. 2135 (TO BE SET BY OTHERS): [Symbol]

CUT CROSS FOUND OR SET: [Symbol]

SAME OWNERSHIP: [Symbol]

STAKING OF PROPOSED RIGHT OF WAY, SET 5/8 INCH METAL ROD WITH DIVISION OF HIGHWAY SURVEY MARKER TO MONUMENT THE POSITION SHOWN, IDENTIFIED BY INSCRIPTION DATA AND SURVEYORS REGISTRATION NUMBER.

STAKING OF PROPOSED RIGHT OF WAY IN CULTIVATED AREAS, SET 5/8 INCH METAL ROD WITH DIVISION OF HIGHWAY SURVEY MARKER 20 INCHES BELOW GROUND SURFACE TO MONUMENT THE POSITION SHOWN, IDENTIFIED BY INSCRIPTION DATA AND SURVEYORS REGISTRATION NUMBER.

STATE OF ILLINOIS)
) SS
 COUNTY OF FAYETTE)

THIS IS TO CERTIFY THAT I, JEFFREY B. MEYER, AN ILLINOIS PROFESSIONAL LAND SURVEYOR, HAS SURVEYED THE PLAT OF HIGHWAYS SHOWN HEREON IN SECTION 30, TOWNSHIP 6 NORTH, RANGE 9 WEST, OF THE THIRD PRINCIPAL MERIDIAN, MADISON COUNTY, THAT THE SURVEY IS TRUE AND COMPLETE AS SHOWN TO THE BEST OF MY KNOWLEDGE AND BELIEF, THAT THE PLAT CORRECTLY REPRESENTS SAID SURVEY, THAT ALL MONUMENTS FOUND AND ESTABLISHED ARE OF PERMANENT QUALITY AND OCCUPY THE POSITIONS SHOWN THEREON AND THAT THE MONUMENTS ARE SUFFICIENT TO ENABLE THE SURVEY TO BE RETRACED. MADE FOR THE DEPARTMENT OF TRANSPORTATION, STATE OF ILLINOIS.

DATED February 8, 2007

Jeffrey B. Meyer
 JEFFREY B. MEYER, PLS #035-002977
 LICENSE EXPIRES: 30. NOVEMBER 2008

JEFFREY B. MEYER
 PROFESSIONAL LAND SURVEYOR
 No. 2977
 STATE OF ILLINOIS

PARCEL NO.	OWNER	TOTAL HOLDING	R.O.W. REQUIRED	PREVIOUSLY DEDICATED	REMAINDER	EASEMENTS		EASEMENT PURPOSE	PERMANENT TAX NUMBER	PROPERTY ACQUIRED BY
						TEMP	PERM			
8239088	James L. Youngblood & Pamela A. Youngblood, as Trustees Under a Trust Agreement dated December 9, 2003 Title Report MA-3888.0	3.9119 AC	0.0297 AC 1,294 SF		3.8822 AC				24-1-02-30-01-101-013	

ILLINOIS DEPARTMENT OF TRANSPORTATION
PLAT OF HIGHWAYS
 FAP ROUTE 310 (IL 255)
 SECTION 60-14
 MADISON COUNTY
 JOB NO. R-98-039-92
 STATION 35+700 TO STATION 35+921.358

SCALE 1:500 SHEET 33 OF 38

ILLINOIS DEPARTMENT OF TRANSPORTATION
 DIVISION OF HIGHWAYS/DISTRICT 8
 1102 EASTPORT PLAZA DRIVE
 COLLINGSVILLE, ILLINOIS 62234-6198

IS A COVER SHEET AND IS NOT RECORDED