


6/21/2007

FINAL SURVEY	BY	DATE
NOTE BOOK		
NO.		
AREAS CHECKED		

ORIGINAL SURVEY	BY	DATE
NOTE BOOK		
NO.		
AREAS CHECKED		

p:\081ies\08024\dra\m\ncrosssections\temp.dgn

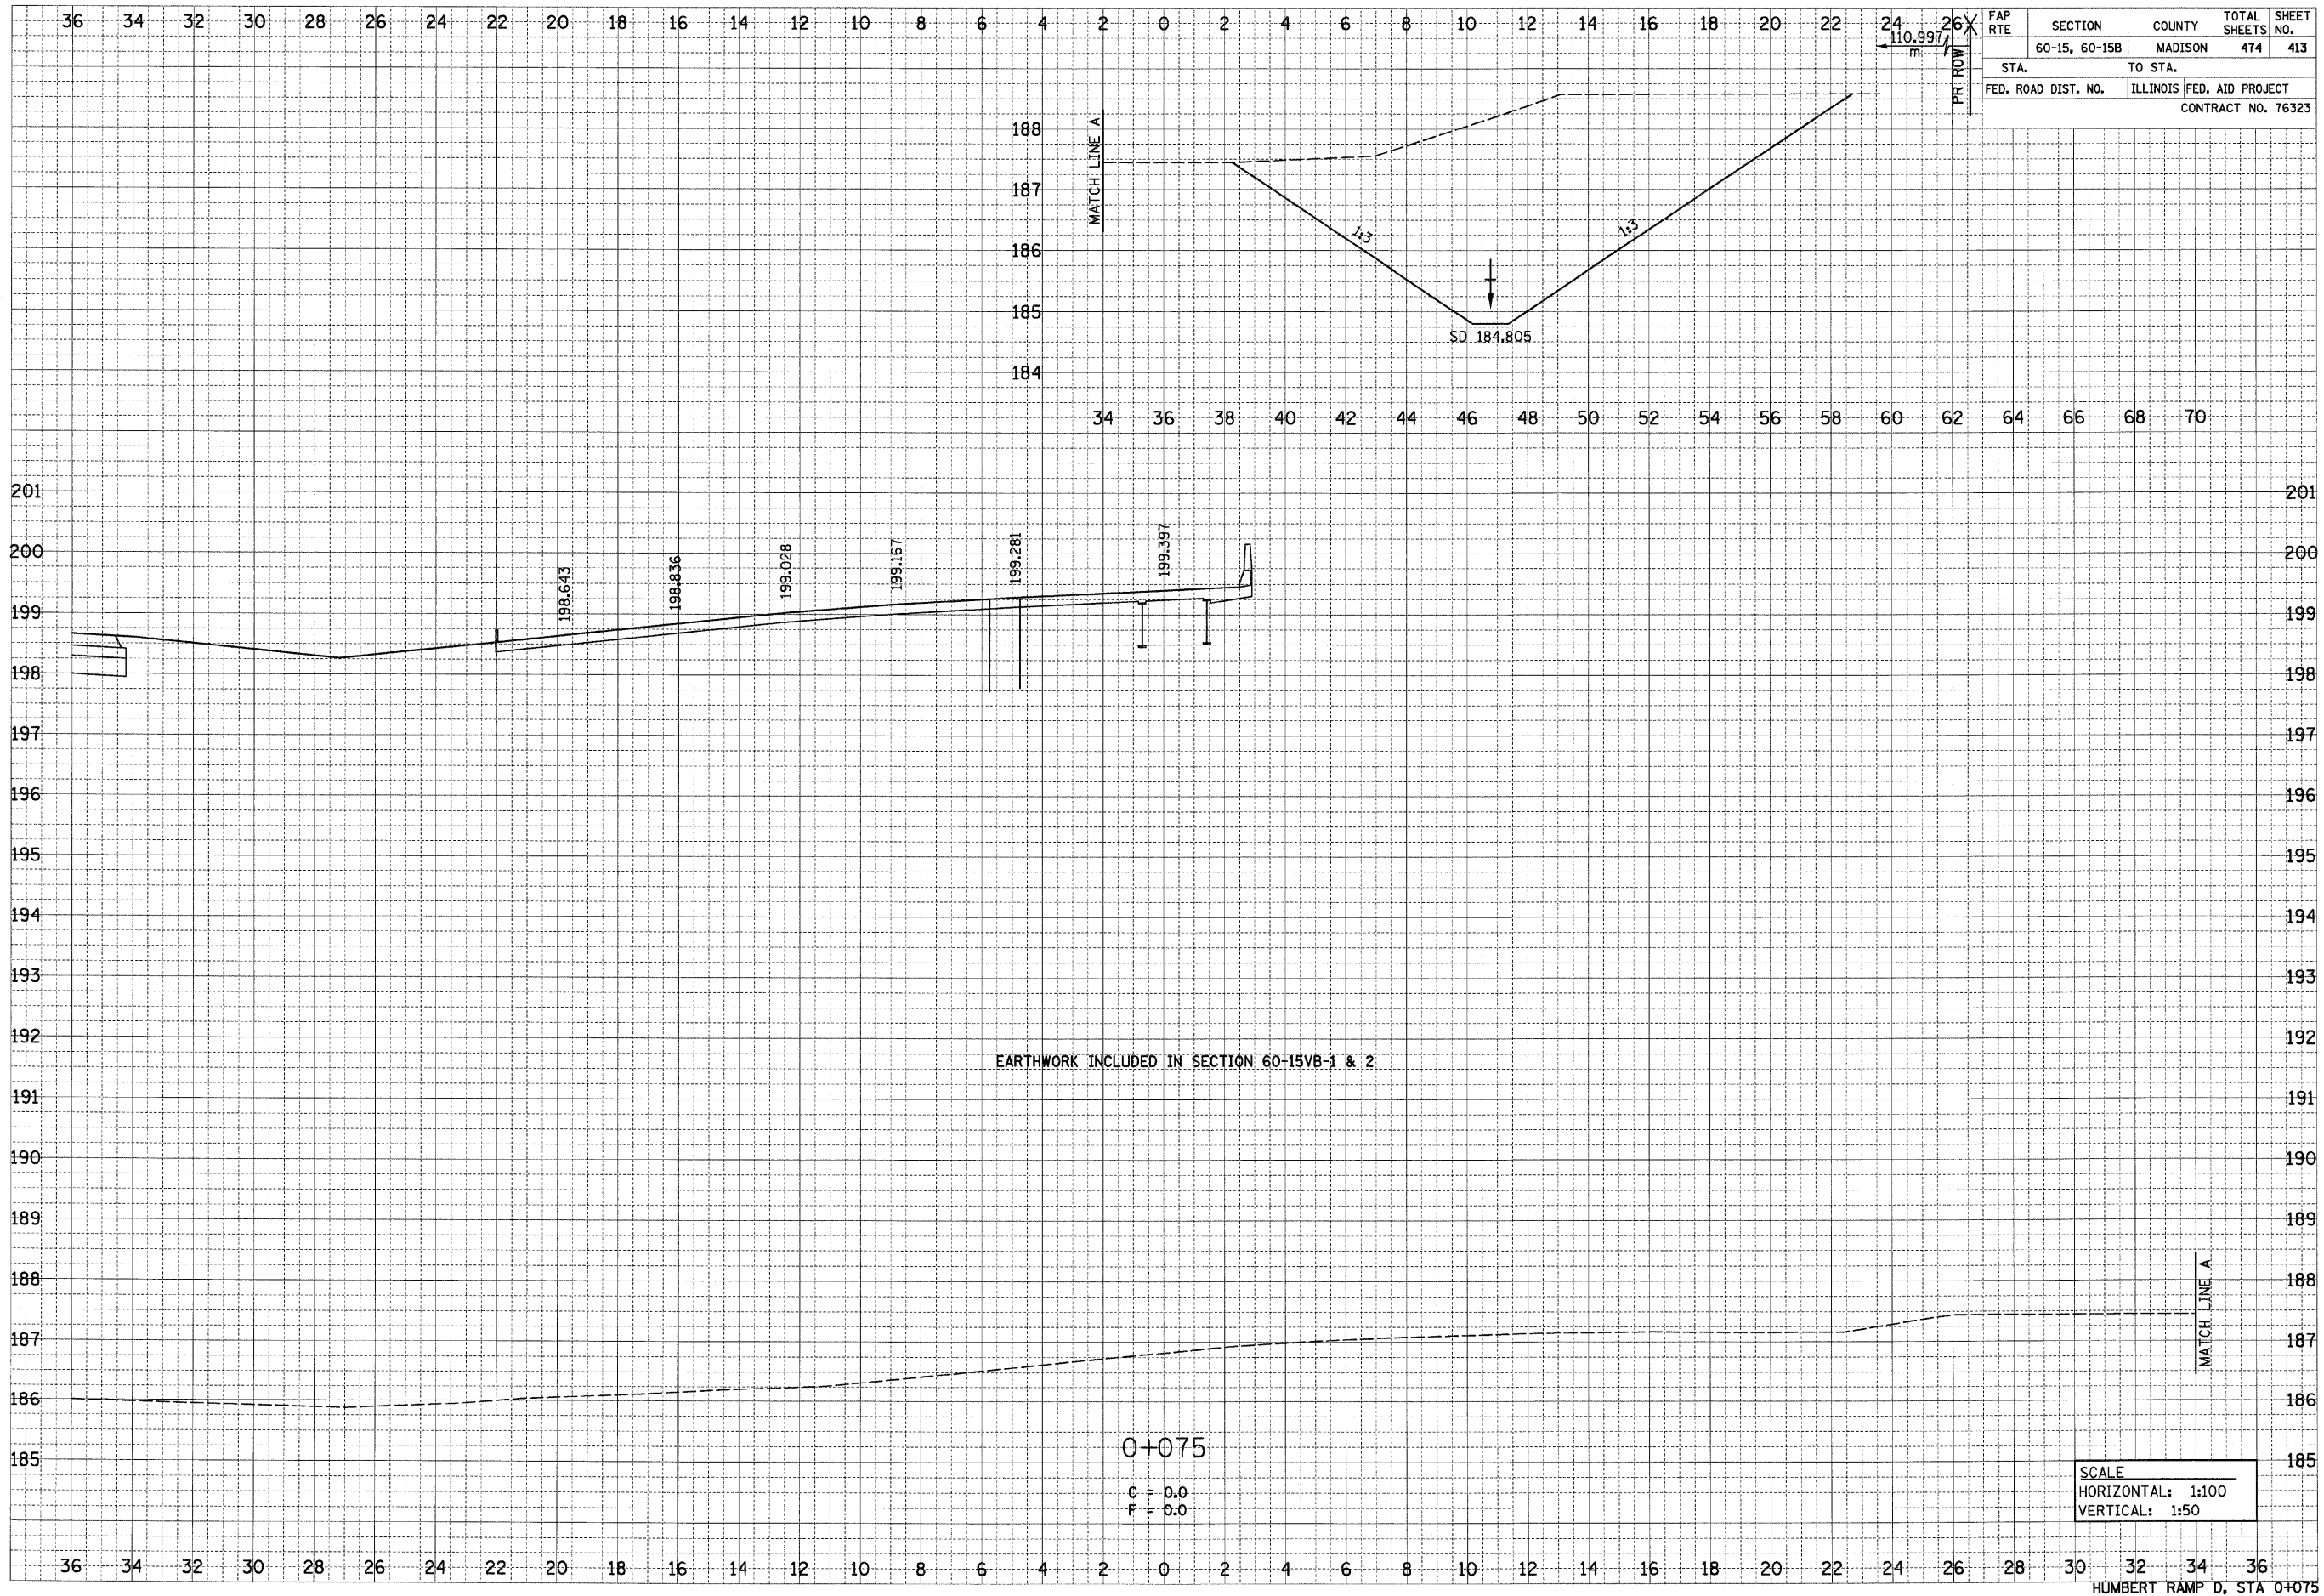

HUMBERT RAMP D, STA 0+075