


6/29/2007

DATE	BY
SURVEYED	
PLANNED	
NOTED	
AREAS CHECKED	
NO.	

DATE	BY
SURVEYED	
PLANNED	
NOTED	
AREAS CHECKED	
NO.	

p:\06f1.es\06024.d\MAINLINE\CrossSections\Grading_IL111RampD.dgn

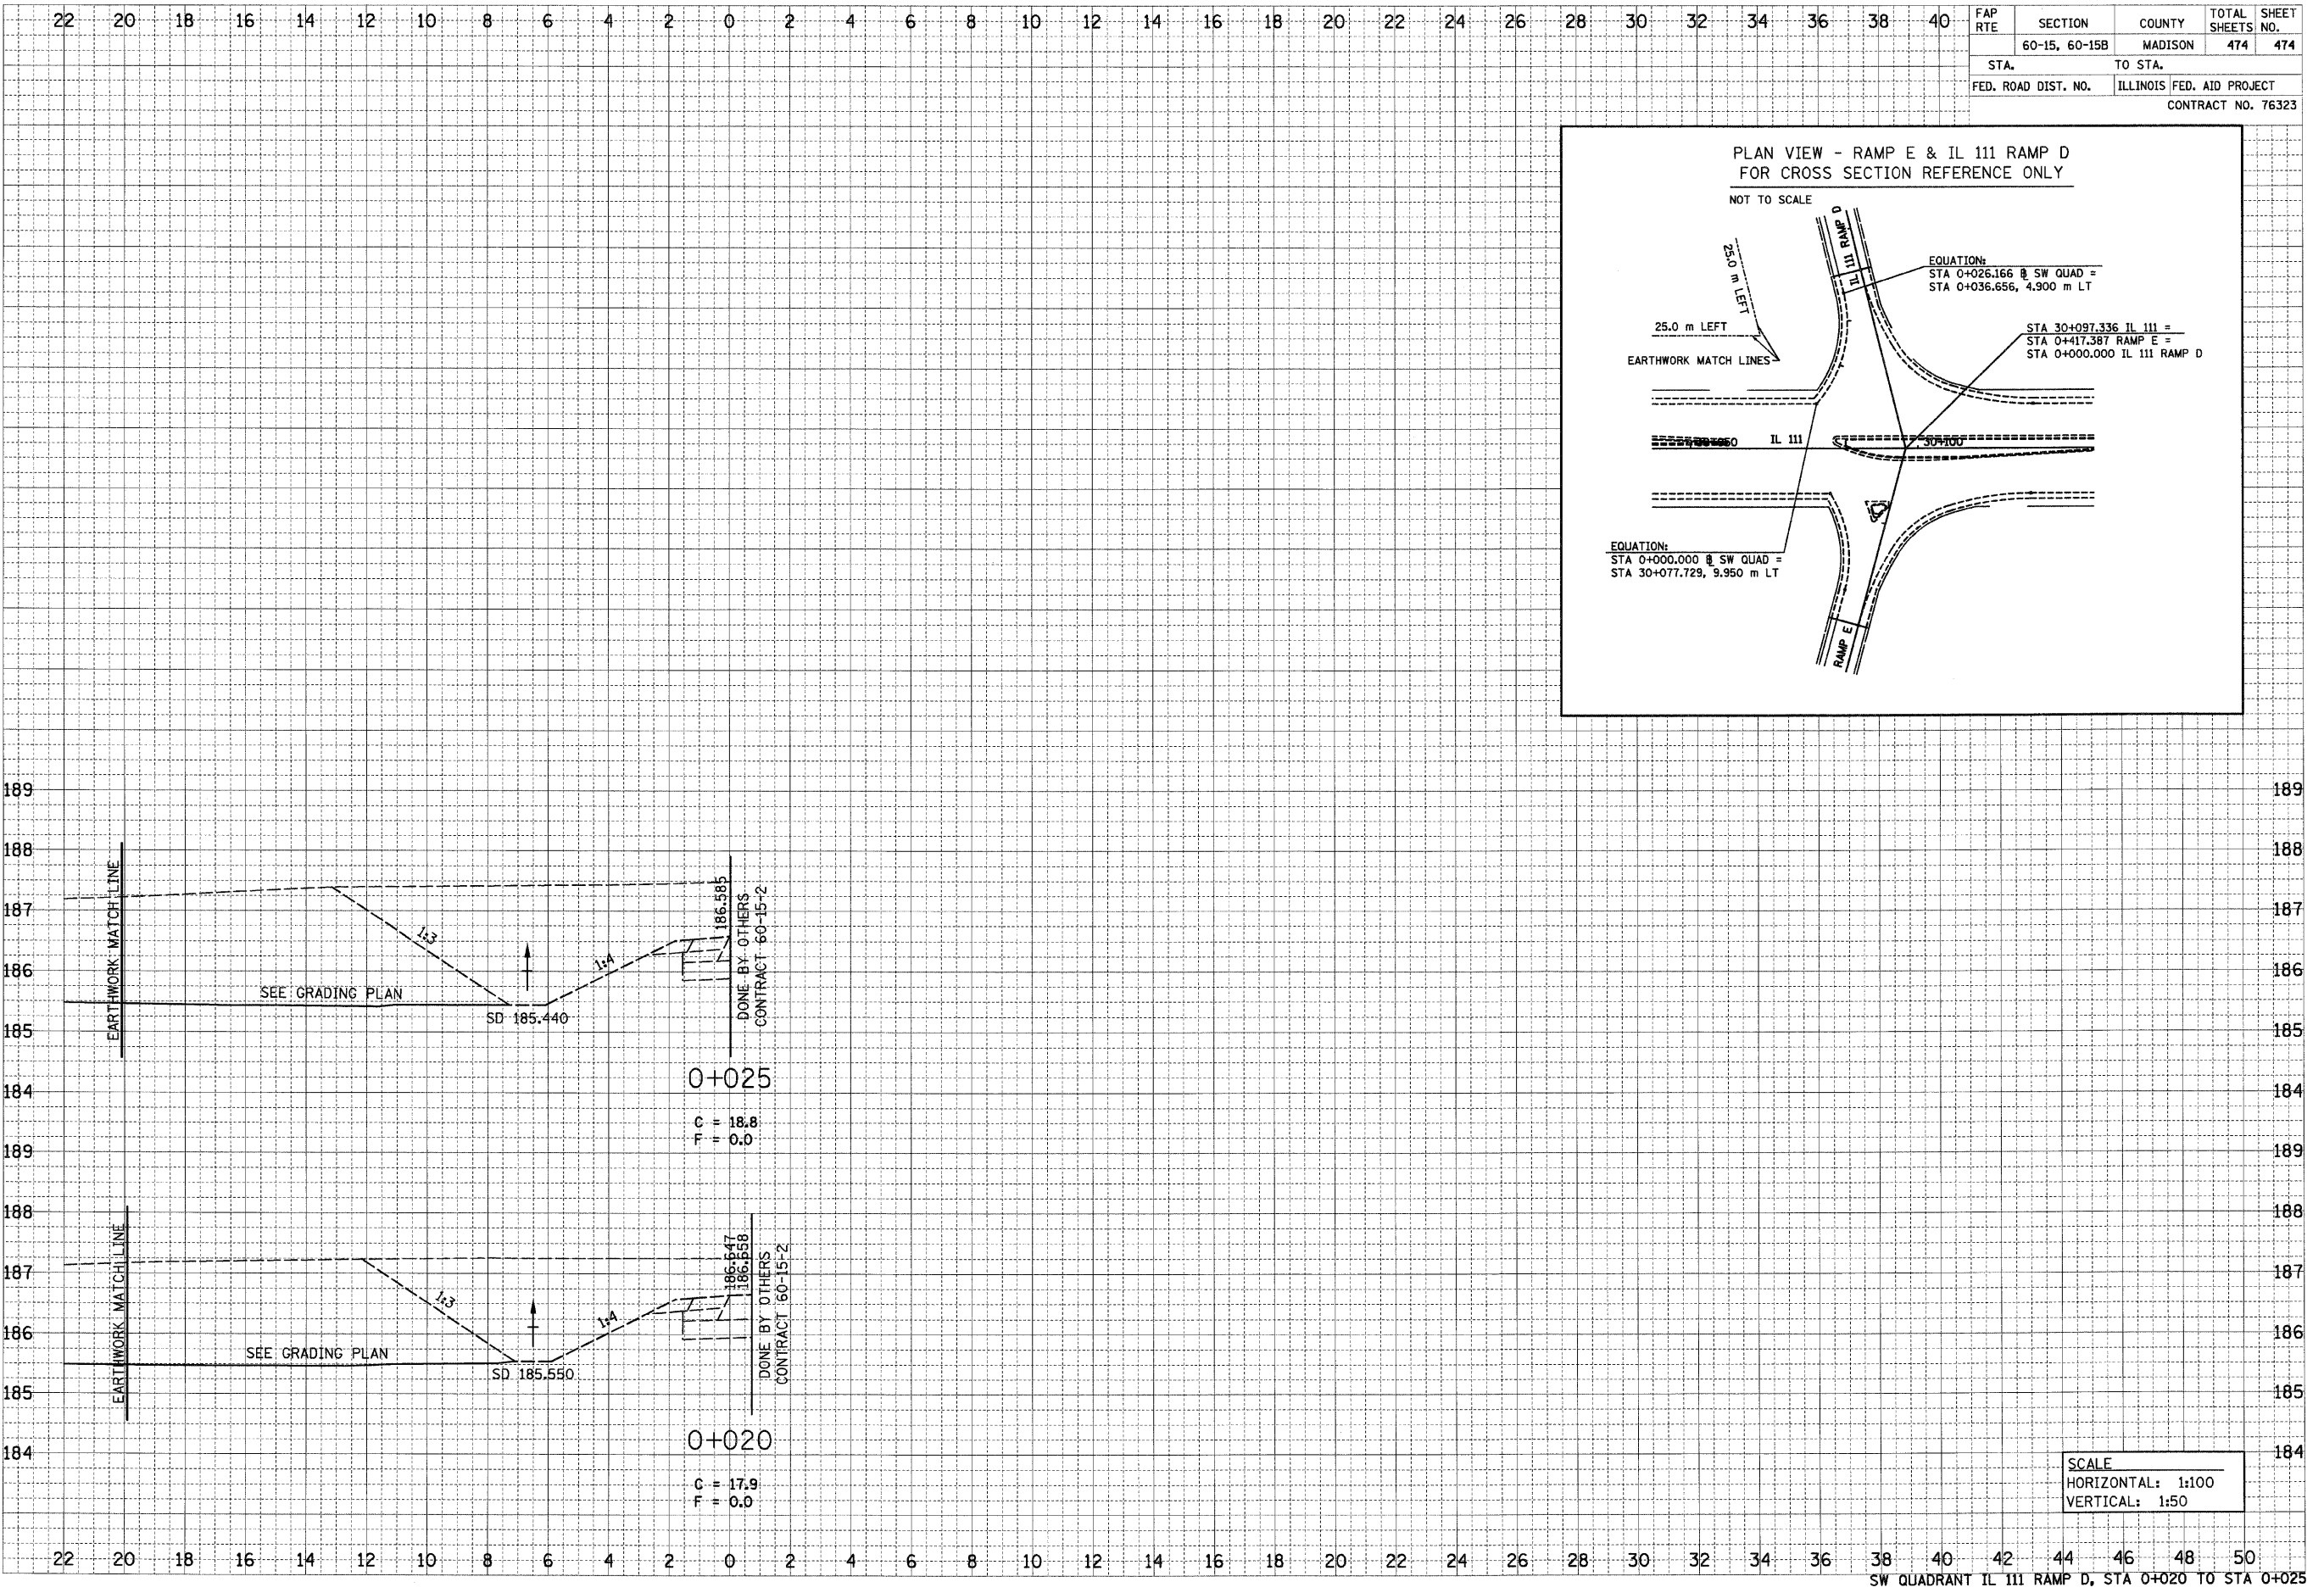

SW QUADRANT IL 111 RAMP D, STA 0+020 TO STA 0+025