

PART OF THE SW 1/4 OF SECTION 34, T3N, R8W, OF THE 3RD PM, MADISON COUNTY, ILLINOIS


SEE BASIS OF COORDINATES AND BEARINGS STATEMENT ON SHEET 2

CURVE SLOOP-1
P.L. STA. = 17+22.74
Δ = 13° 15' 46" (LT)
T = 76.73'
L = 152.78'
R = 660.00'
C = 152.43'
C.B. = S 26° 21' 50" E
P.C. STA. = 16+46.01
P.T. STA. = 17+98.78

COORDINATE TABLE				
STATION	OFFSET	NORTH	EAST	
15+43.67	POT	727,789.1780	349,092.5747	
16+46.01	PC	727,692.8512	349,127.1265	
17+98.78	PT	727,556.2714	349,194.8182	
134+84.11	PT	727,519.6675	349,360.8661	
143+28.62	PC	728,353.5933	349,227.5911	
17+22.74	PI	727,620.6264	349,153.0331	
17+53.67	34.96' RT	727,577.9277	349,141.0048	
17+23.40	38.48' RT	727,598.8841	349,125.8642	
16+86.40	30.96' RT	727,643.0569	349,113.4768	
16+28.63	25.42' RT	727,709.6273	349,097.3276	

SEE SHEET 46 FOR CONTROL POINTS WITH CROSSIES
(a) - SET DRILL HOLE WITH MAG NAIL
(b) - SET MAG NAIL OR LANDSCAPE NAIL

SPACE RESERVED FOR RECORDING OFFICER

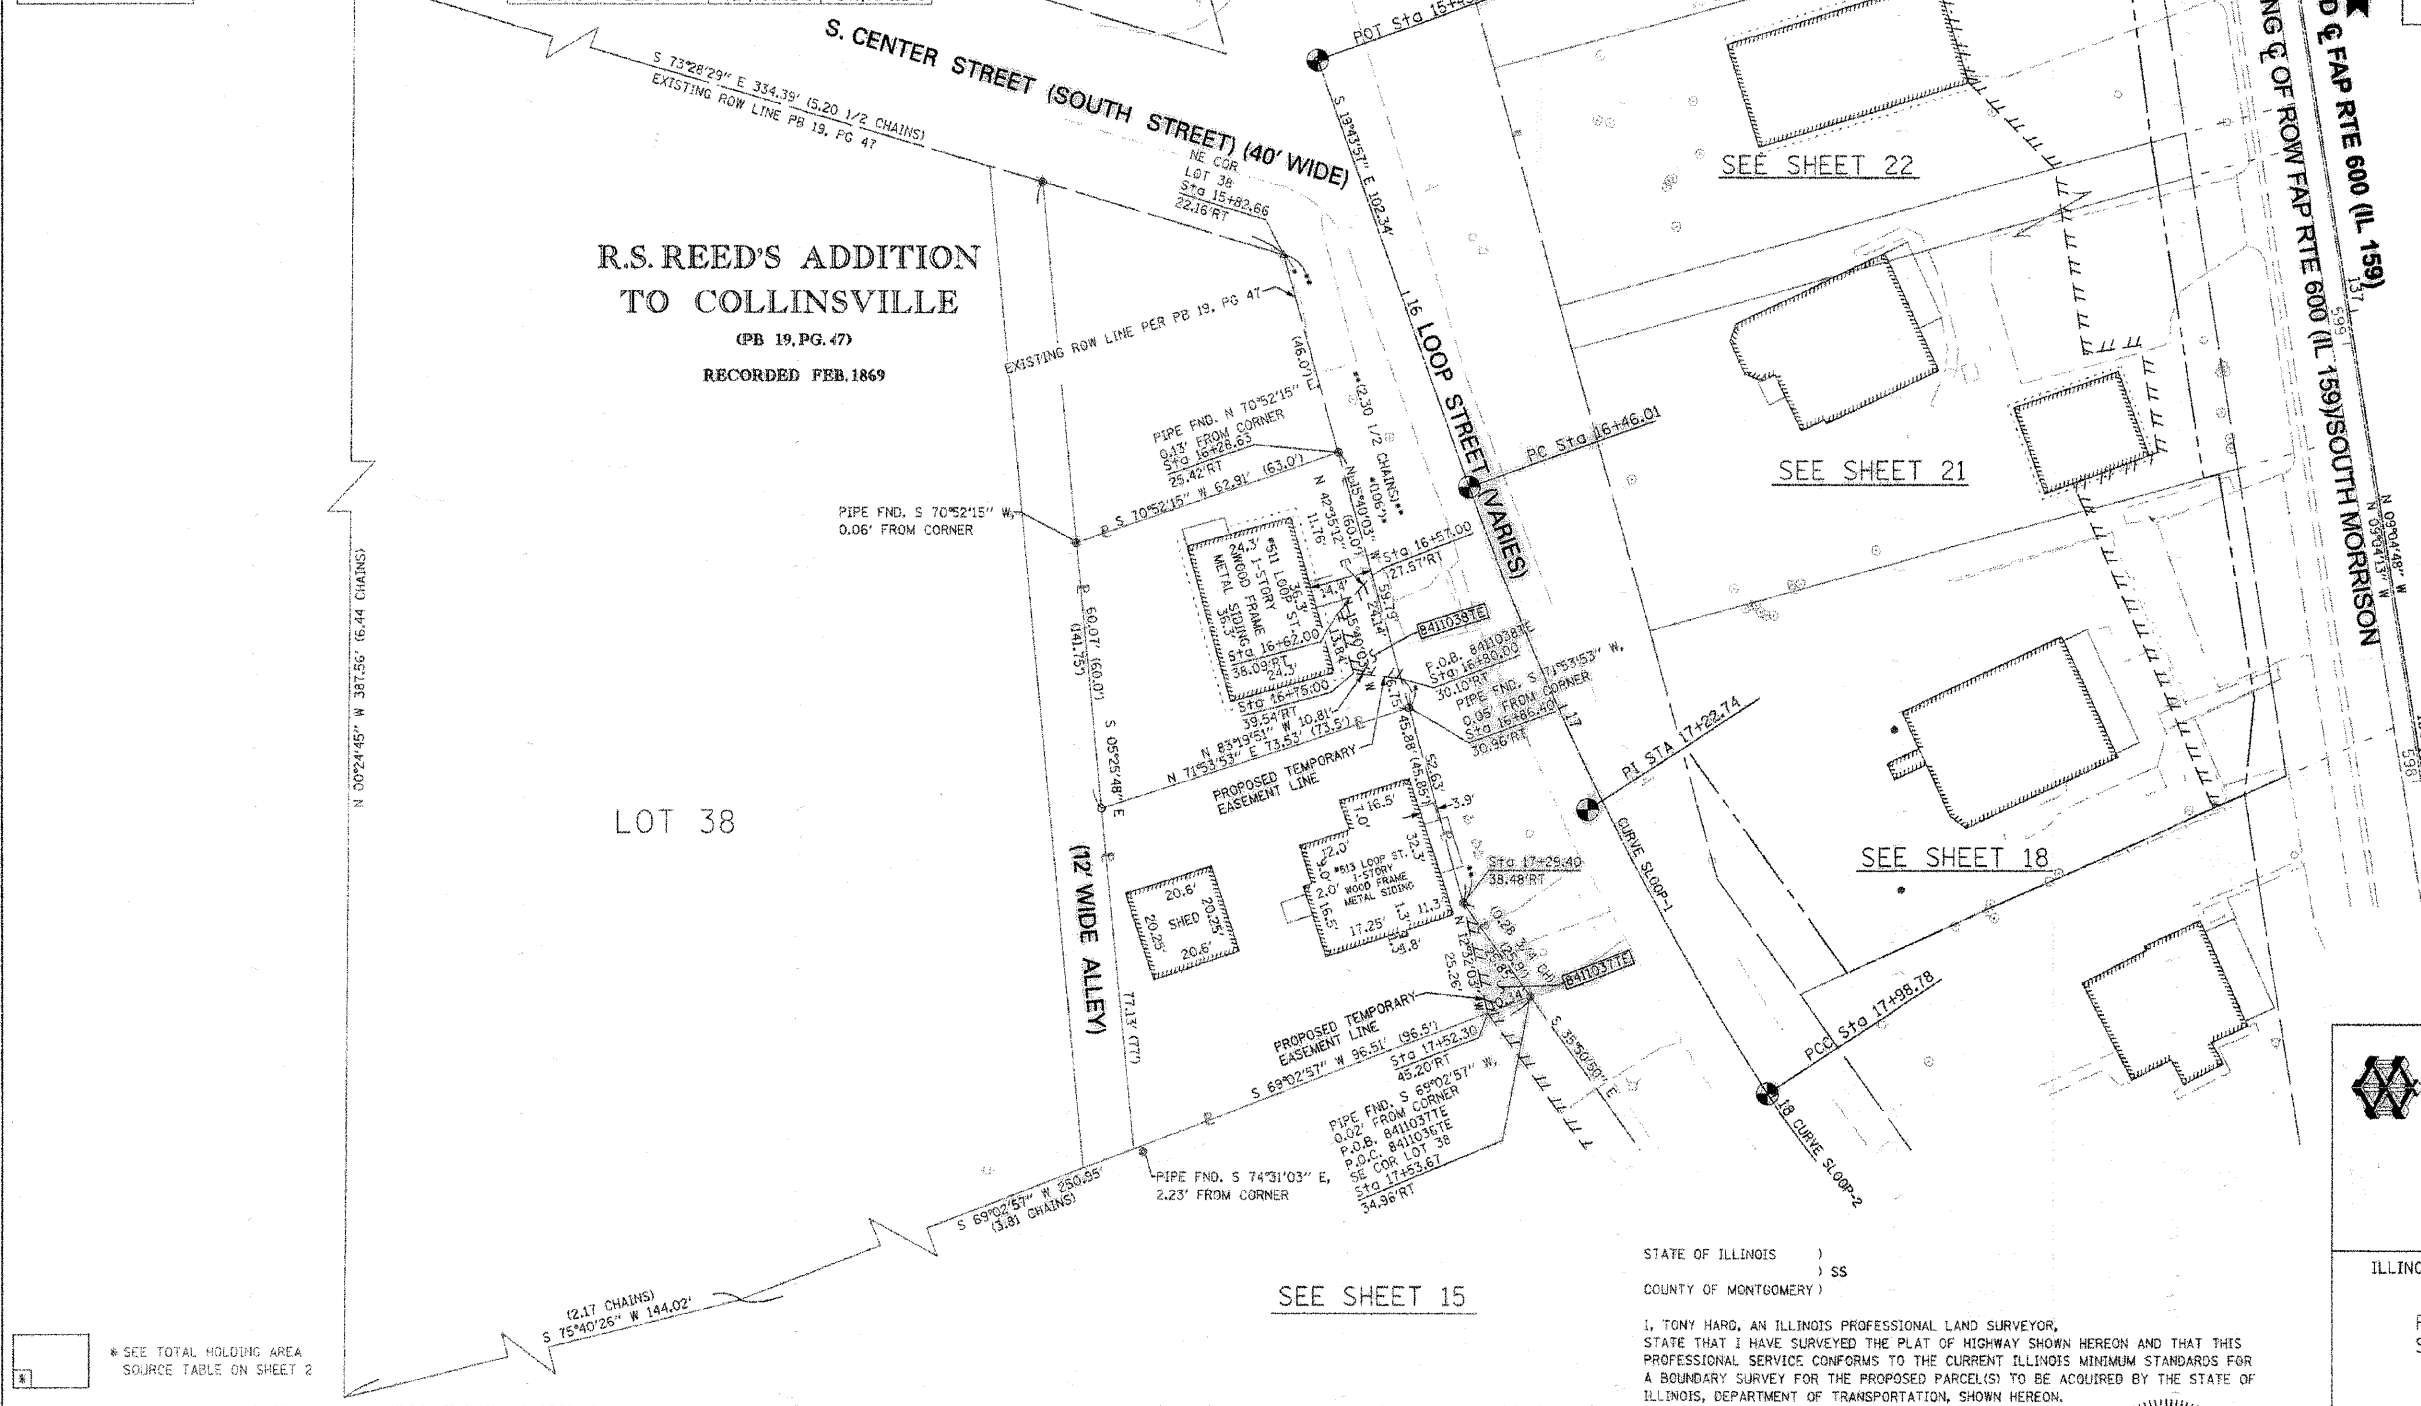

* SEE TOTAL HOLDING AREA SOURCE TABLE ON SHEET 2

PARCEL NO.	OWNER	TOTAL HOLDING ACRES	FEE SIMPLE ACQUISITION				REMAINDER	EASEMENTS		PERMANENT TAX NUMBER	PROPERTY ACQUIRED BY
			GROSS ACRES	SQ. FT.	PREVIOUSLY DEDICATED AND/OR USED ACRES	NET ACRES		FE = PERMANENT	TE = TEMPORARY		
8411037	JUNE M. AMMON & DEAN AMMON, AS JOINT TENANTS TITLE REPORT NO. MA-4162.0	0.1371	-	-	-	-	0.1371	TE 0.0030	129	13-2-21-34-13-301-006	
8411038	DEAN AMMON & JUNE MARIE AMMON, HIS WIFE, IN JOINT TENANCY TITLE REPORT NO. MA-4167.0	0.0926	-	-	-	-	0.0926	TE 0.0044	190	13-2-21-34-13-301-007	

STATE OF ILLINOIS)
COUNTY OF MONTGOMERY)

I, TONY HARD, AN ILLINOIS PROFESSIONAL LAND SURVEYOR, STATE THAT I HAVE SURVEYED THE PLAT OF HIGHWAY SHOWN HEREON AND THAT THIS PROFESSIONAL SERVICE CONFORMS TO THE CURRENT ILLINOIS MINIMUM STANDARDS FOR A BOUNDARY SURVEY FOR THE PROPOSED PARCEL(S) TO BE ACQUIRED BY THE STATE OF ILLINOIS, DEPARTMENT OF TRANSPORTATION, SHOWN HEREON.

DATED October 5, 2009
TONY HARD, PLS NO. 2953



(License Expires: 11/30/10)

COMPLETION DATE OF FIELD WORK PERFORMED
LAND SURVEY: 10-11-05 ROW STAKING: 09-17-09

McDonough-Whitlow, P.C.
Consulting Engineers & Land Surveyors
138 East Wood Street
Hillsboro, IL 62049
Phone: 217.532.9233
Fax: 217.532.6300
PROFESSIONAL DESIGN NO. 184-002754

ILLINOIS DEPARTMENT OF TRANSPORTATION
PLAT OF HIGHWAYS
FAP ROUTE 600 (IL 159)
SECTION 60-(30,31,128)-1
MADISON COUNTY
JOB NO. R-98-011-04
STATION 16+00 TO STATION 17+50 LOOP ST.
SHEET 19 OF 46

F.A.P. R.T.E.	SECTION	COUNTY	TOTAL SHEETS	SHEET NO.
600	60-(30,31,128)-1	MADISON	399	200
CONTRACT NO. 76830				