
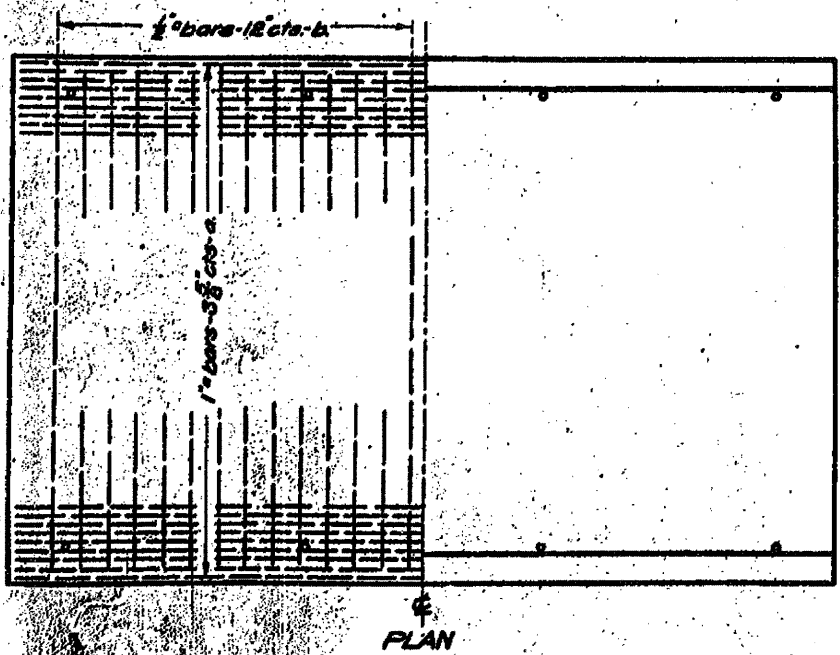


BOND ISSUE ROUTE NO.	COUNTY	SEC.	TOTAL SHEETS	SHEET NO.
12	Marion	15B	42	41

STATE OF ILLINOIS
STATE HIGHWAY DEPARTMENT
REINFORCED CONCRETE SLAB
SPAN, TWENTY-EIGHT FEET.

SHEET NO. 1
2 sheets

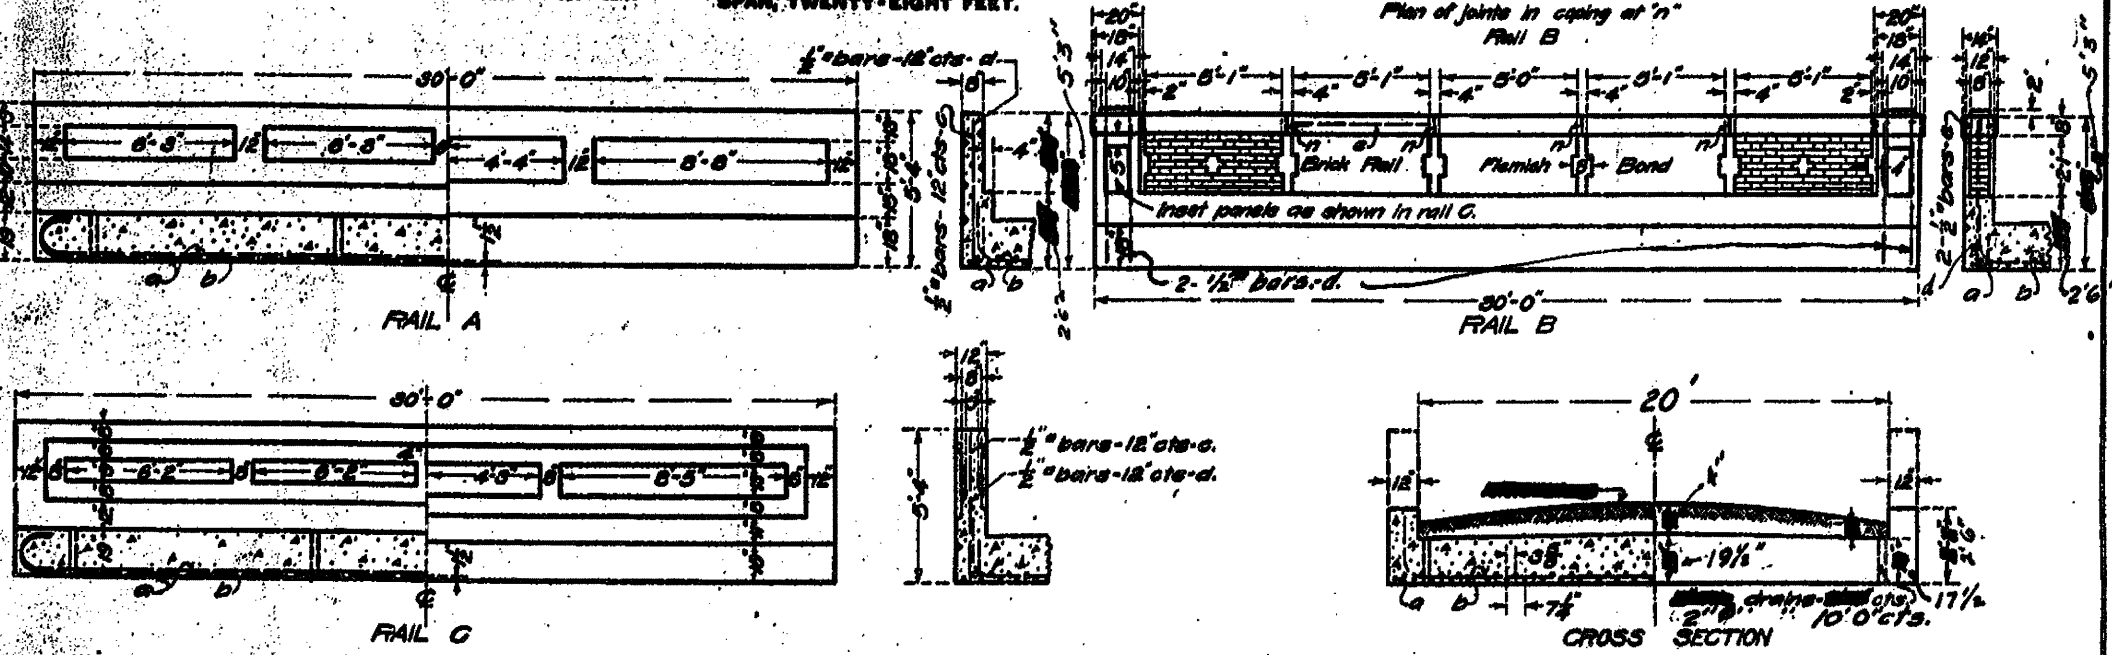

BILL OF MATERIAL


USE RAIL B 20 FOOT ROADWAY

Class A concrete to be used throughout
Proportions 1 - 2 1/4 - 4

STA-1251+60
STATE BOND ISSUE - ROUTE 12
SECTION-15B-MARION COUNTY.






FILE NAME	USER NAME	DESIGNED	REVISED	STATE OF ILLINOIS DEPARTMENT OF TRANSPORTATION	EXISTING STRUCTURE PLANS FOR INFORMATION ONLY	F.A.R. No. 327	SECTION 15B-1	COUNTY MARION	TOTAL SHEETS 50	SHEET NO. 42
#FILE#	#USER#	DRAWN	REVISED	SCALE:	SHEET NO. 1 OF 4 SHEETS	STA.	TO STA.	CONTRACT NO. T6A59	ILLINOIS FED. AID PROJECT	