


ROUTE NO.	SECTION	COUNTY	TOTAL SHEETS	SHEET NO.
R. B. I.	*	LEE	21	5
F.A.A.L.		ILLINOIS FED. AID PROJECT-		
FED. ROAD DIST. NO. 7		* Section 09-P4000-01-BT Contract #85504		

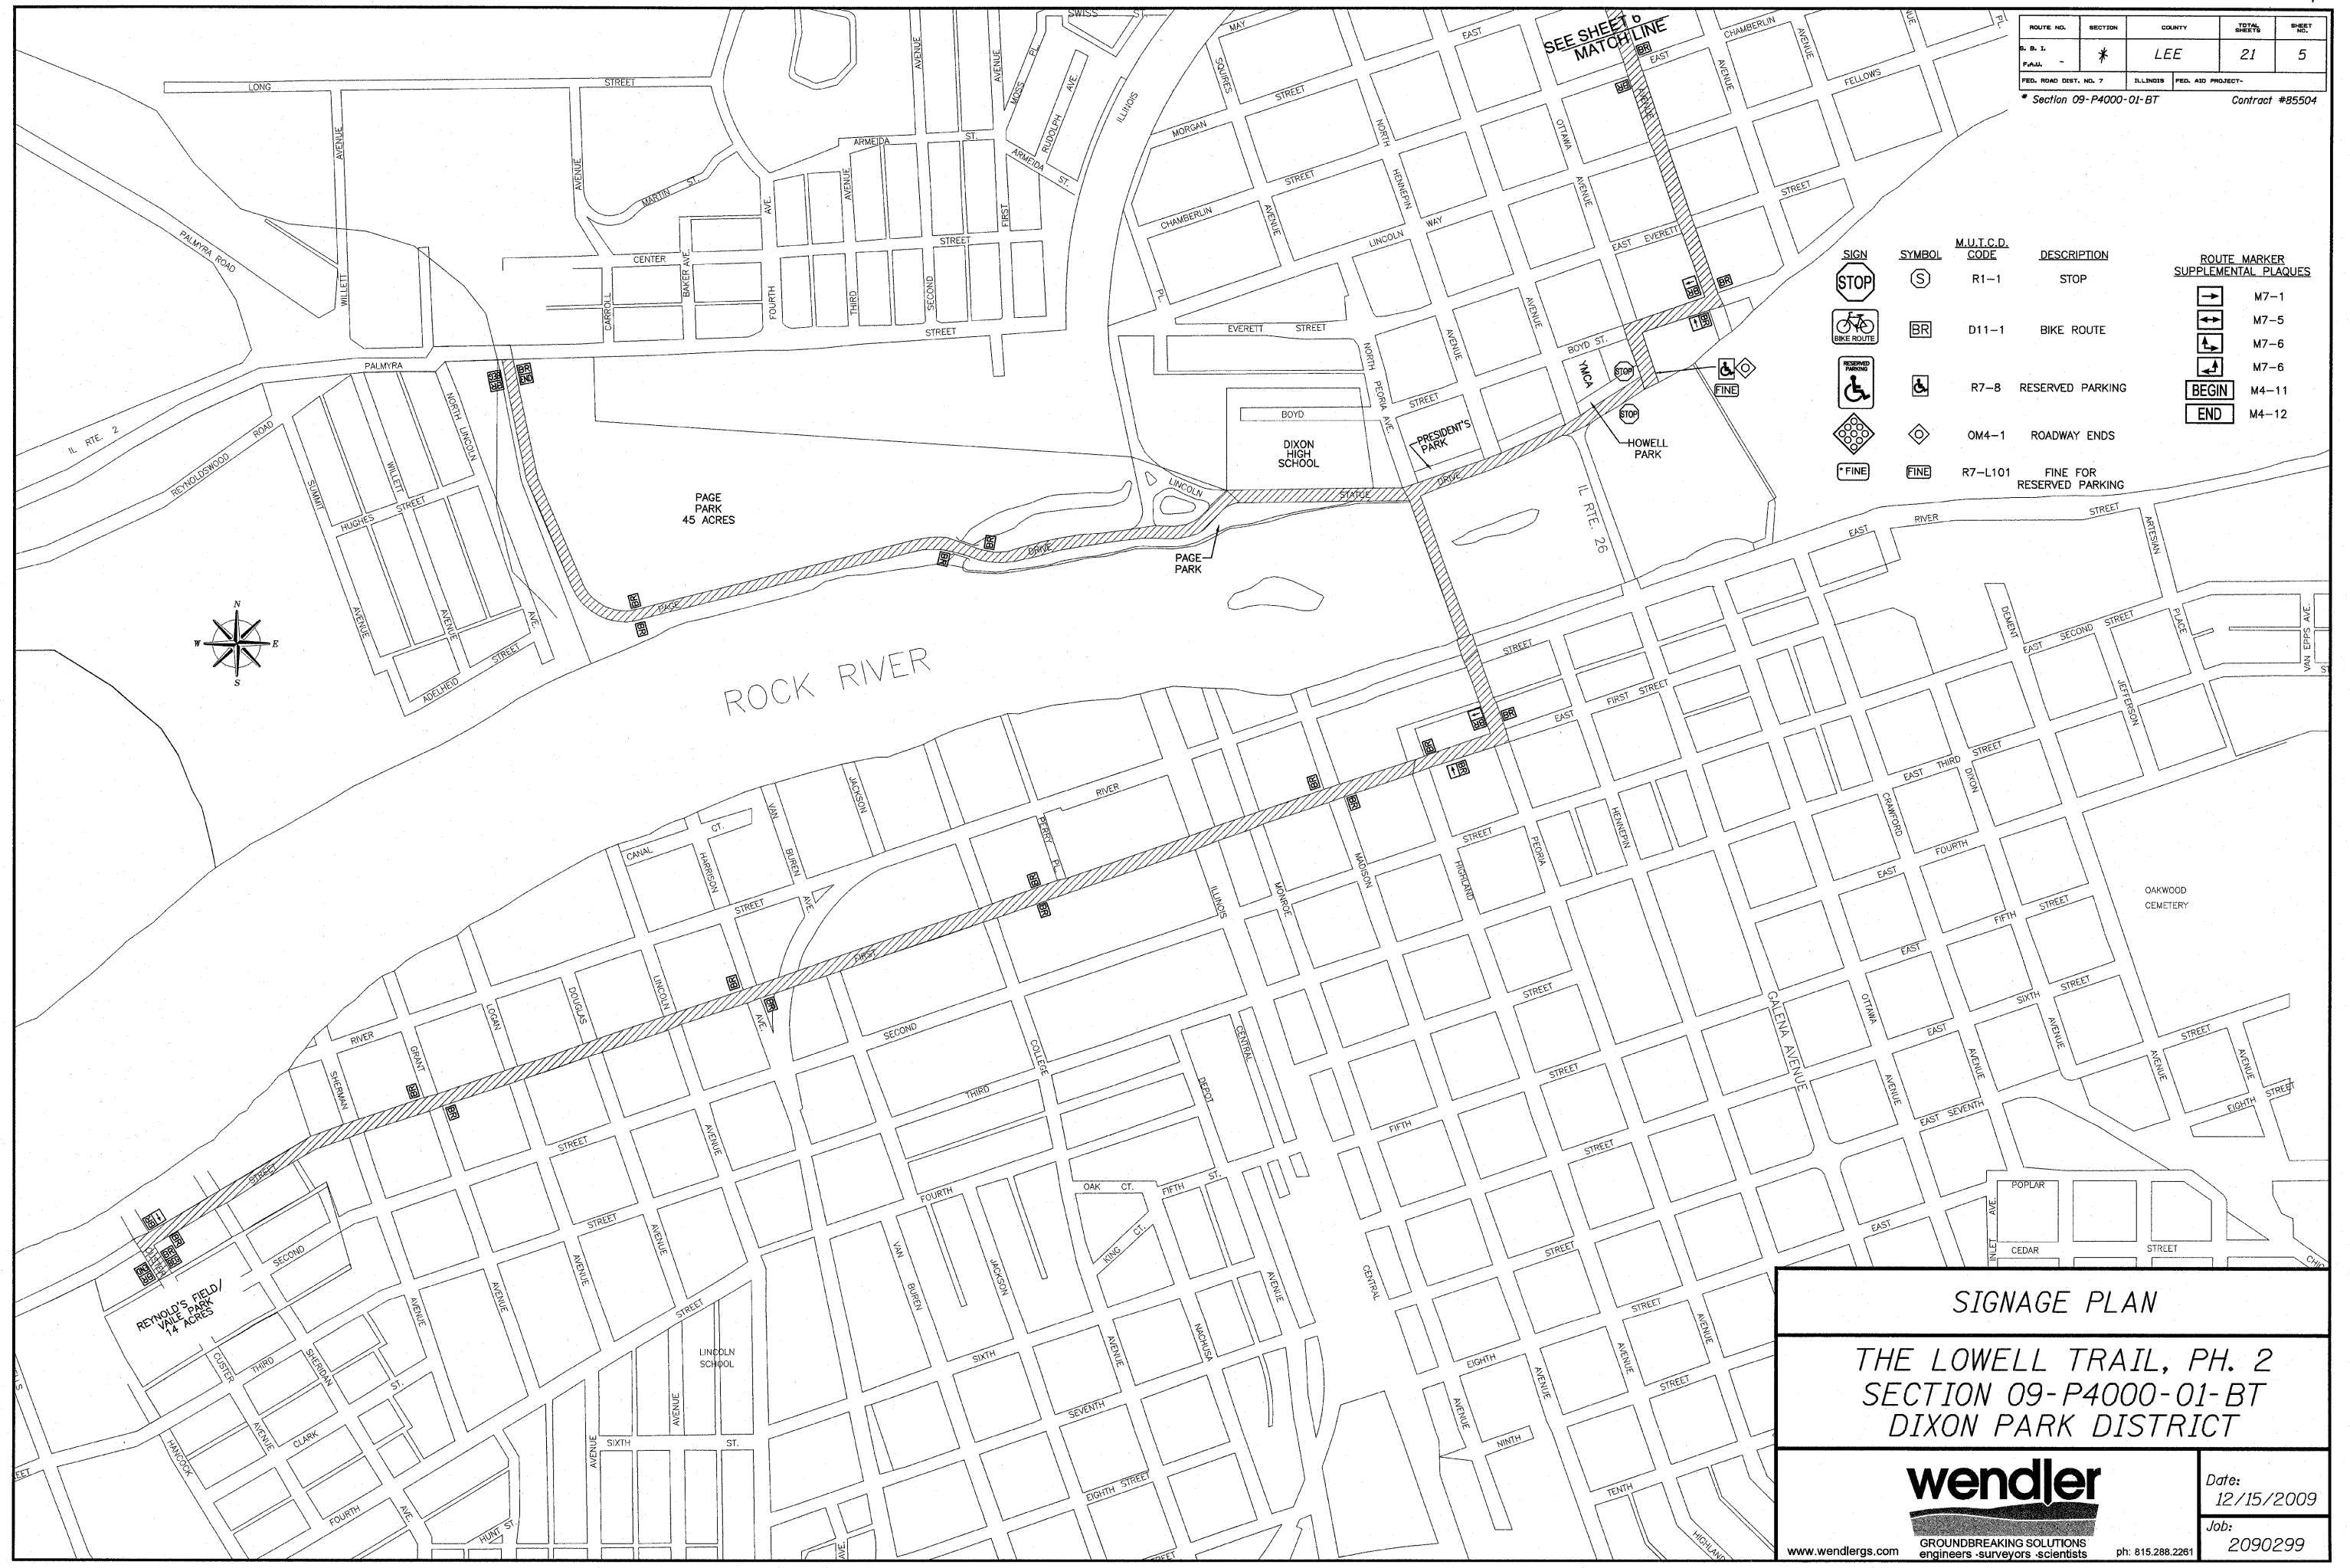

SIGN	SYMBOL	M.U.T.C.D. CODE	DESCRIPTION	ROUTE MARKER SUPPLEMENTAL PLAQUES
	(S)	R1-1	STOP	M7-1
	BR	D11-1	BIKE ROUTE	M7-5
	(P)	R7-8	RESERVED PARKING	M7-6
	(O)	OM4-1	ROADWAY ENDS	M7-6
	(F)	R7-L101	FINE FOR RESERVED PARKING	M4-11
				M4-12

**SIGNAGE PLAN**

**THE LOWELL TRAIL, PH. 2**  
**SECTION 09-P4000-01-BT**  
**DIXON PARK DISTRICT**

 GROUND BREAKING SOLUTIONS engineers - surveyors - scientists www.wendlers.com	Date: 12/15/2009
	Job: 2090299
	ph: 815.288.2261