
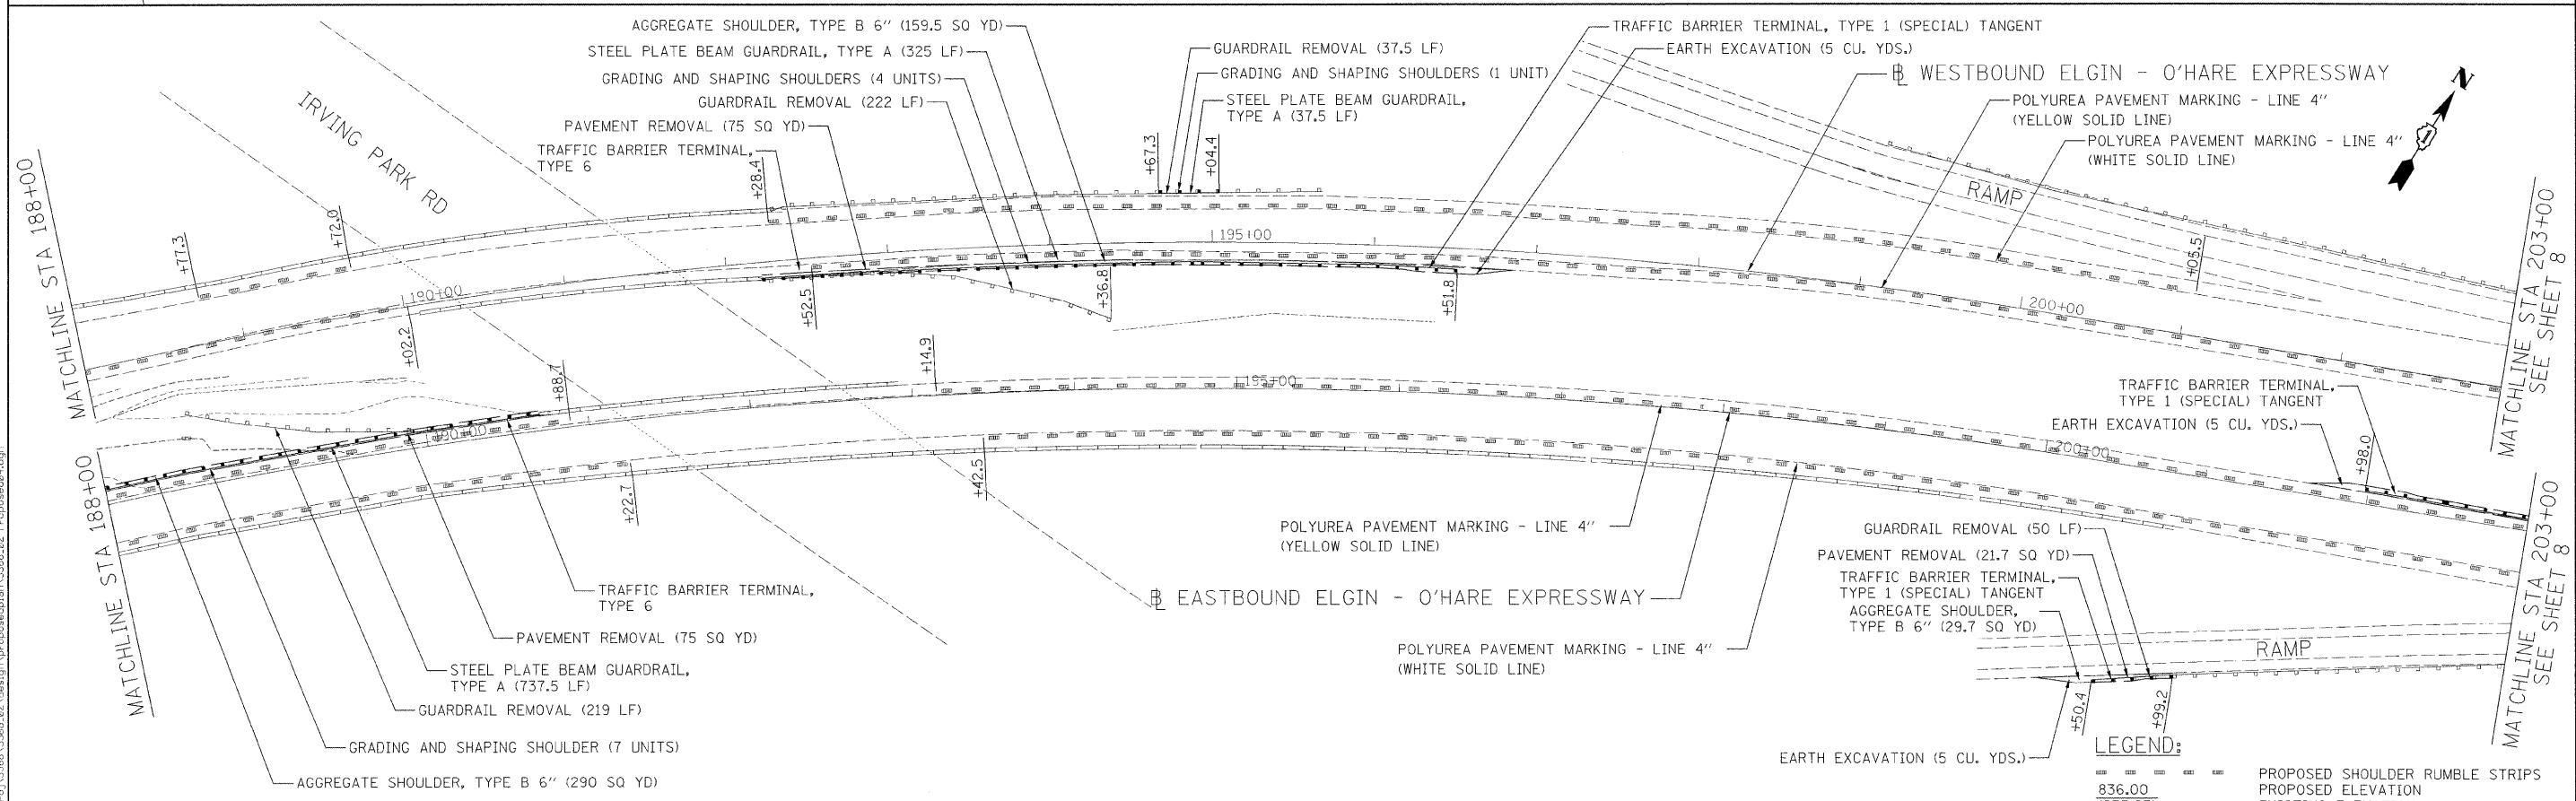


PLAN	DATE
BY	
REVISIONS	
NO. DESCRIPTION	

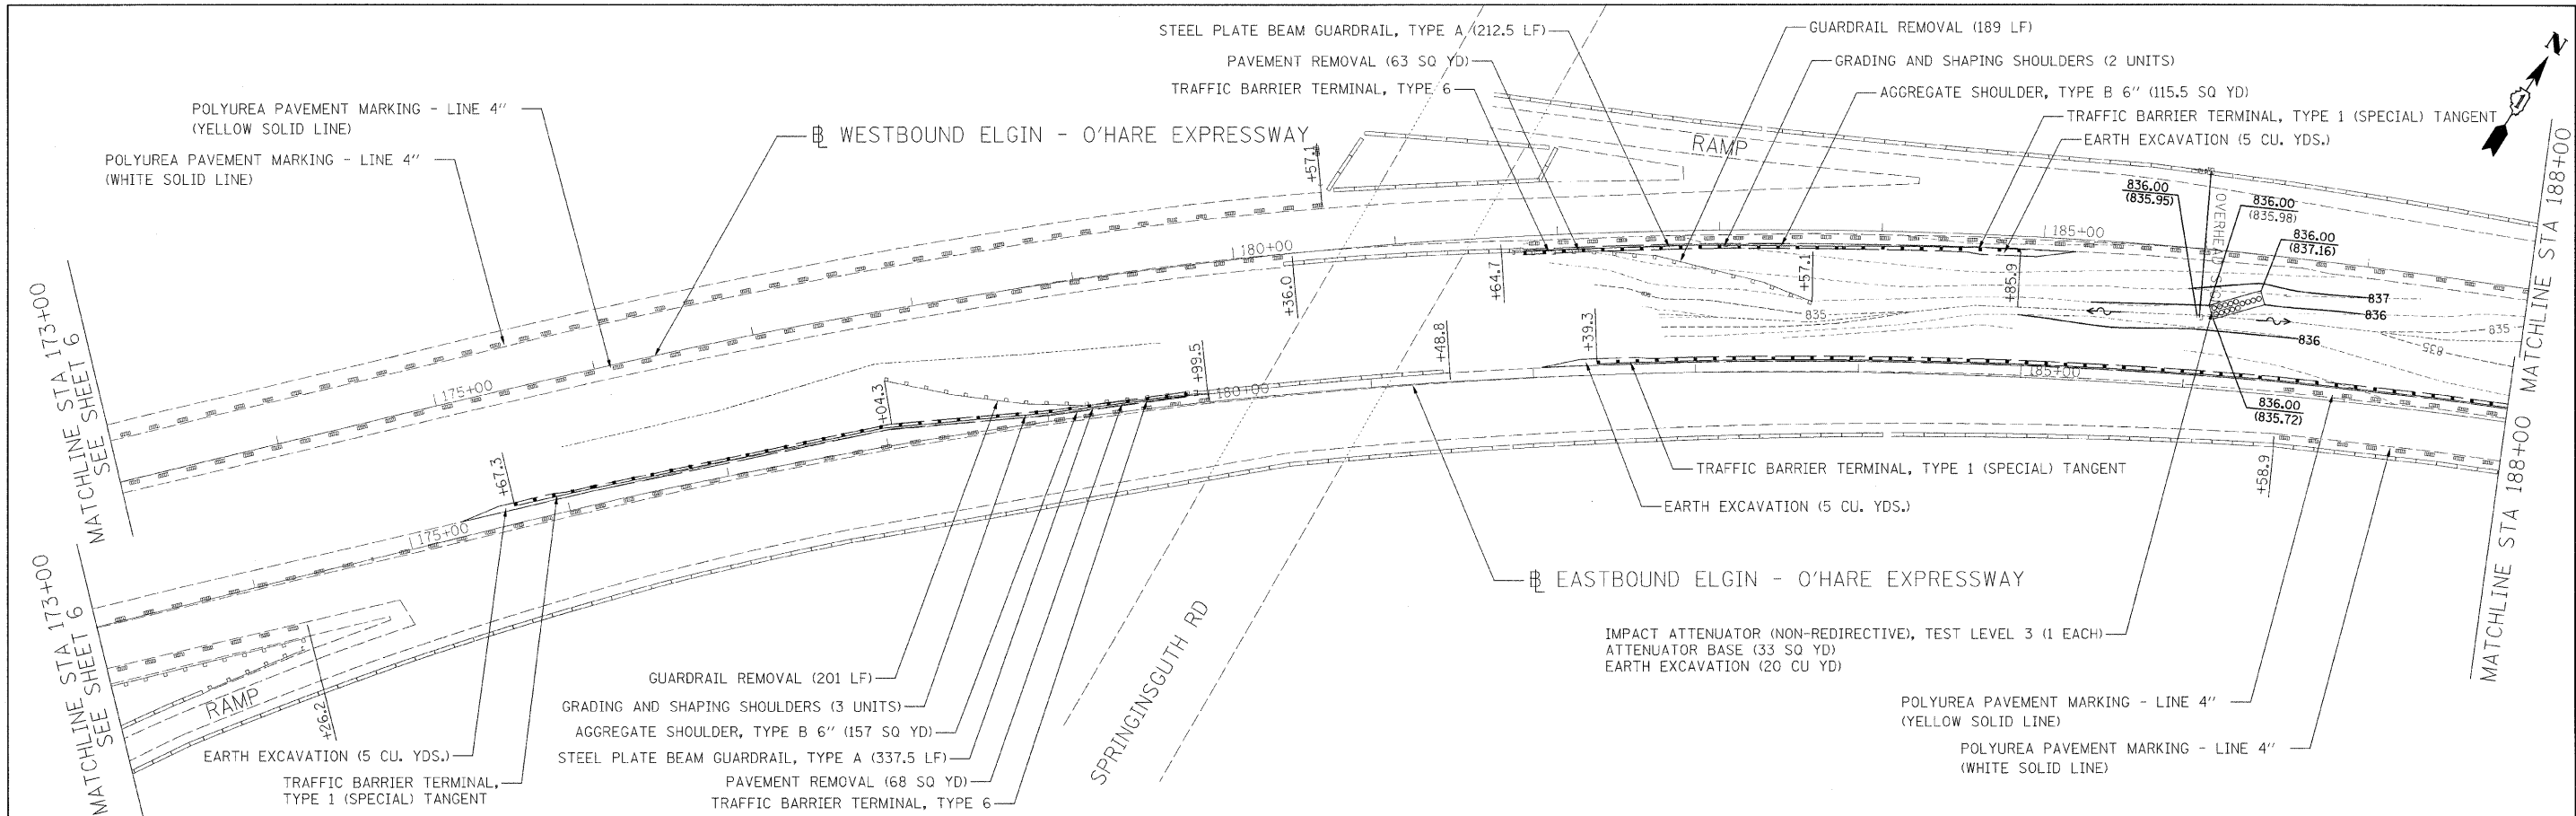

LEGEND:

836.00 (835.95)	PROPOSED SHOULDER RUMBLE STRIPS
836.00 (837.16)	PROPOSED ELEVATION
837	EXISTING ELEVATION

Ciorba Group, Inc.
 CONSULTING ENGINEERS
 5507 North Cumberland Avenue, Suite 402
 Chicago, Illinois 60656
 Tel. 773.775.4009 Fax 773.775.4014

USER NAME = mready	DESIGNED - NT	REVISED -
PLOT SCALE = 50.0000' / IN.	DRAWN - NT	REVISED -
PLOT DATE = 12/23/2008	CHECKED - WBL	REVISED -
	DATE - 12/23/2008	REVISED -

**STATE OF ILLINOIS
 DEPARTMENT OF TRANSPORTATION**

**FAP 345 / ELGIN O'HARE EXPRESSWAY
 US 20 (LAKE ST.) TO I-290
 ROADWAY PLAN**

SCALE:	SHEET NO. OF SHEETS	STA. TO STA.
--------	---------------------	--------------

F.A.P. RTE. 345	SECTION 2008-076 I	COUNTY COOK/DUPAGE	TOTAL SHEETS 19	SHEET NO. 7
FED. ROAD DIST. NO. ILLINOIS FED. AID PROJECT			CONTRACT NO. 60F77	