


ORIGINAL SURVEY	DATE
EXERCISED	BY
PLOTTED	
NOTE BOOK	
AREAS CHECKED	
NO.	

FINAL SURVEY	DATE
EXERCISED	BY
PLOTTED	
NOTE BOOK	
AREAS CHECKED	
NO.	

CL ROUTE 176

PROP PGL

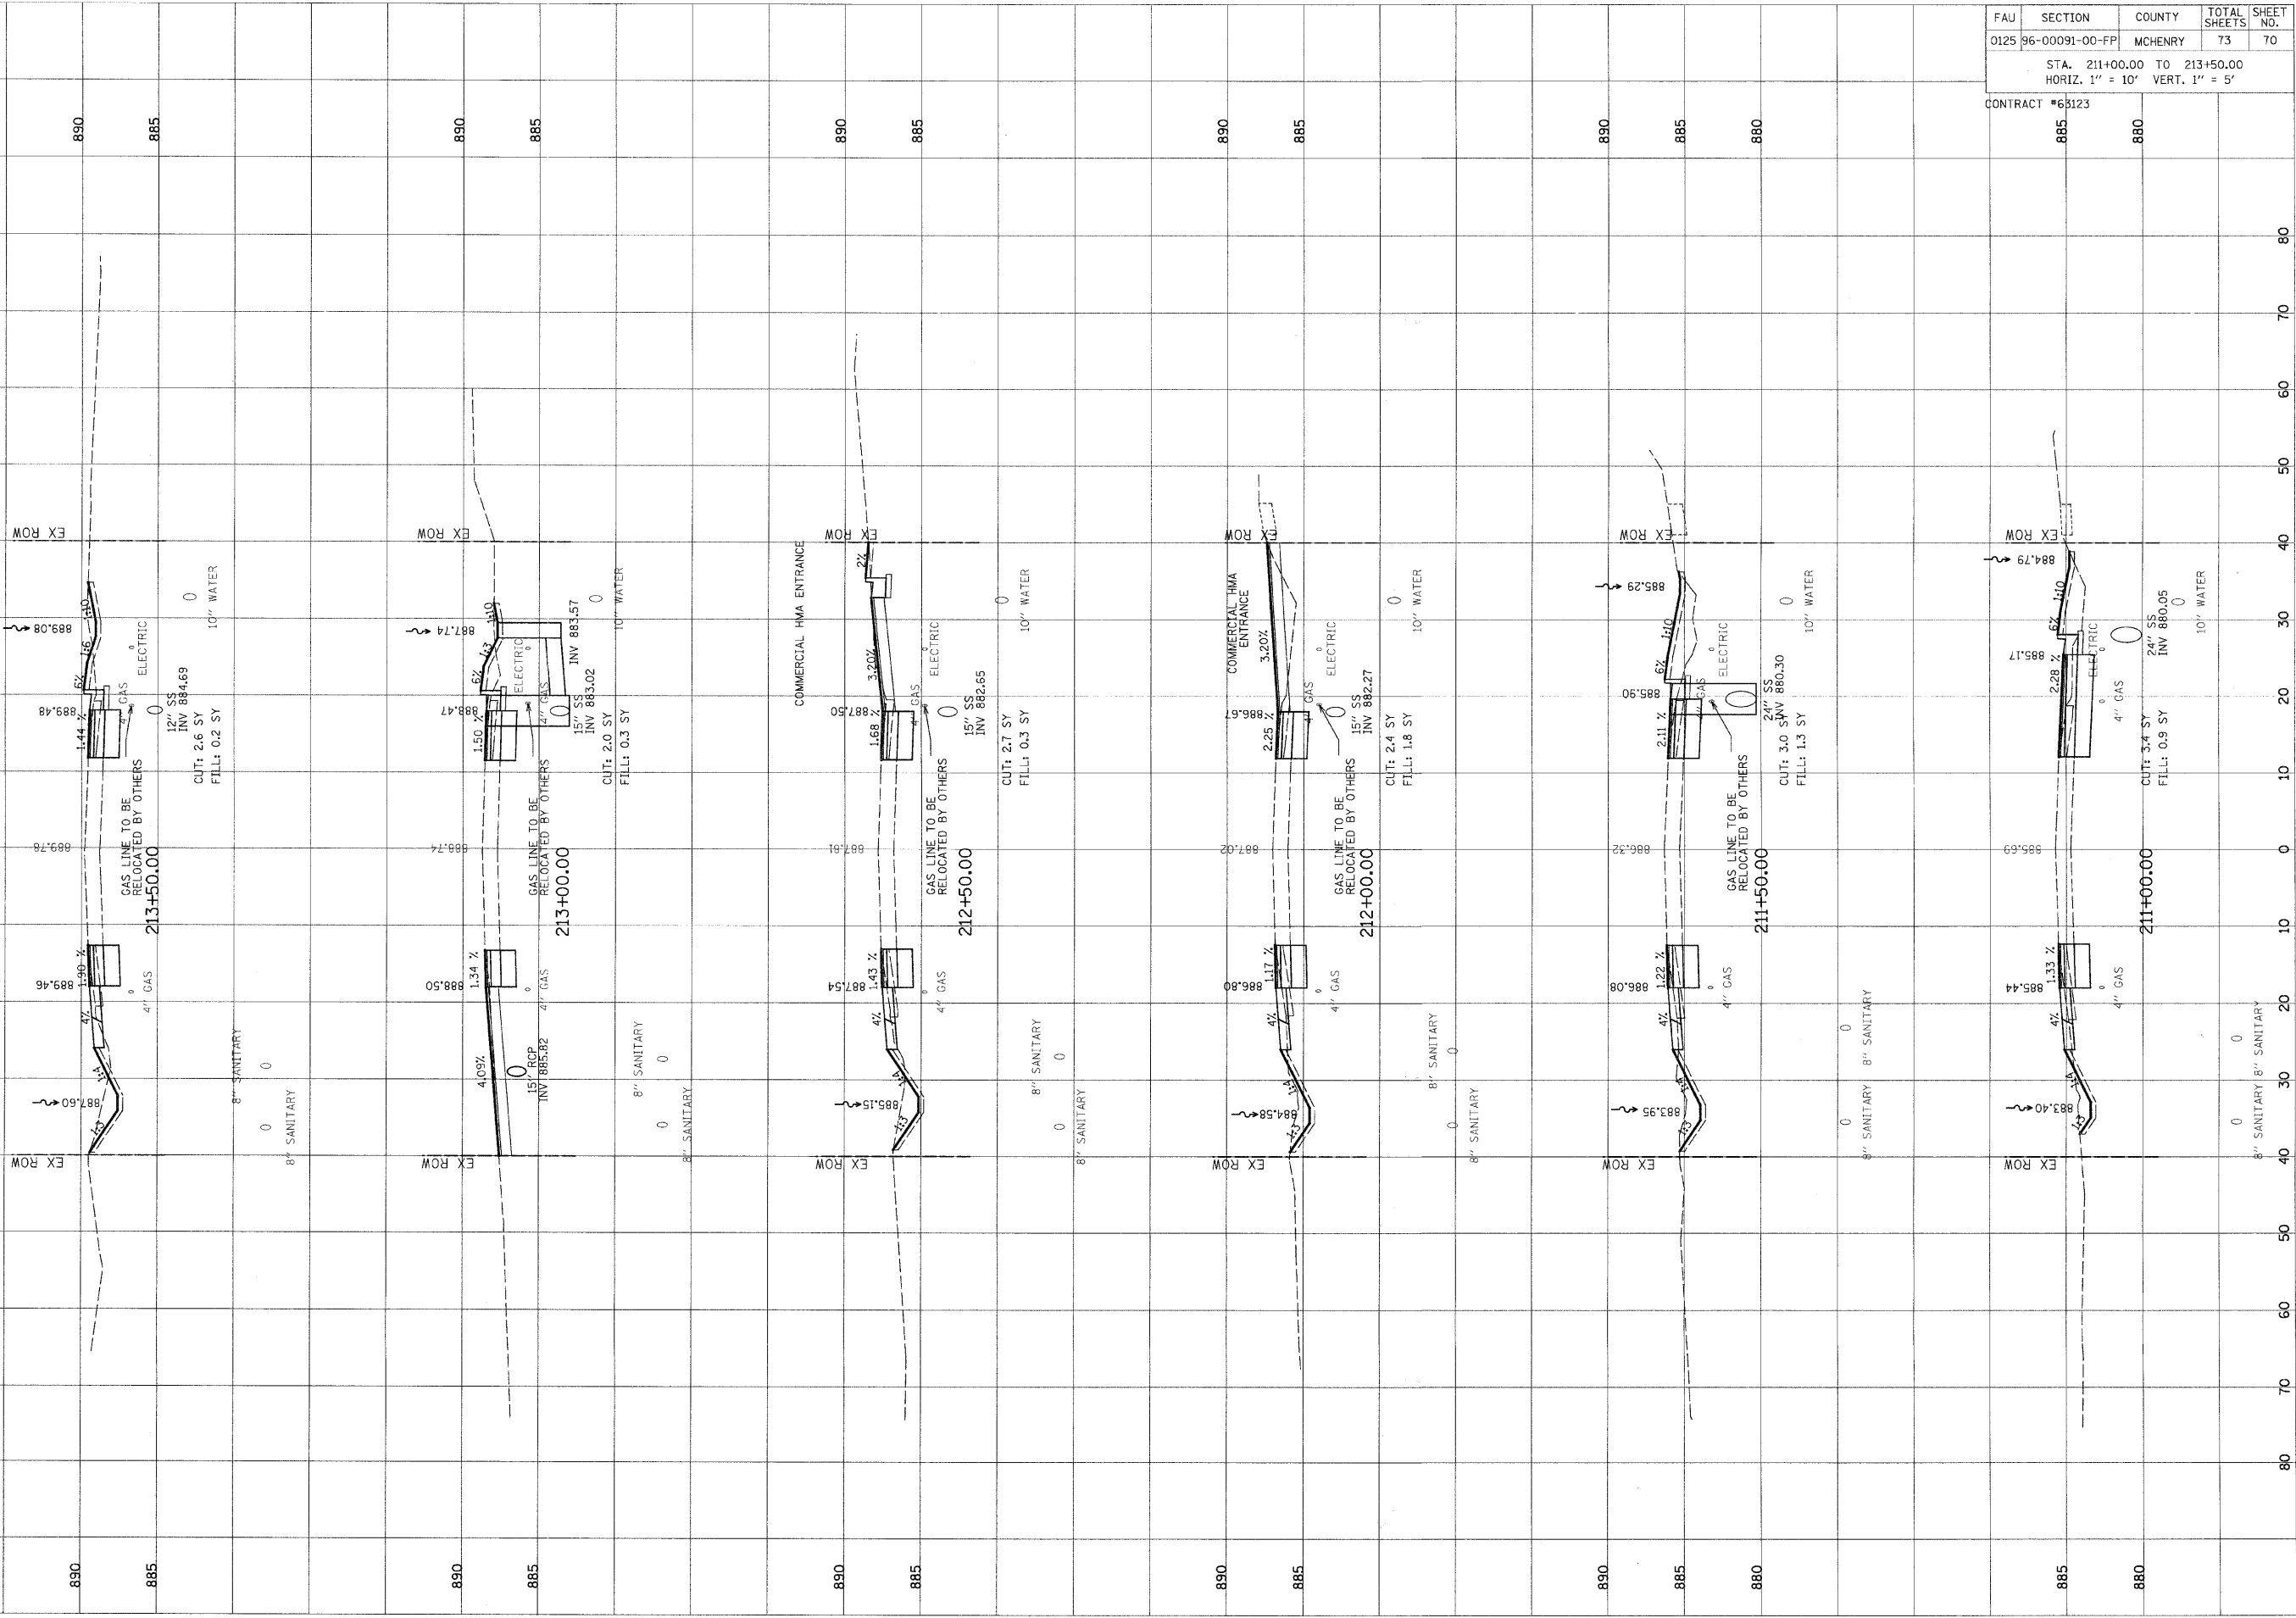

FAU	SECTION	COUNTY	TOTAL SHEETS	SHEET NO.
0125	96-00091-00-FP	MCHENRY	73	70

STA. 211+00.00 TO 213+50.00
HORIZ. 1" = 10' VERT. 1" = 5'

CONTRACT #63123

885 880